


# SURVEY OF ACREAGE PARCELS

## LOT 18, QTR. TWP. 4, TWP. 1, RNG. 16

### UNITED STATES MILITARY LANDS

#### CITY OF COLUMBUS, FRANKLIN COUNTY, OHIO

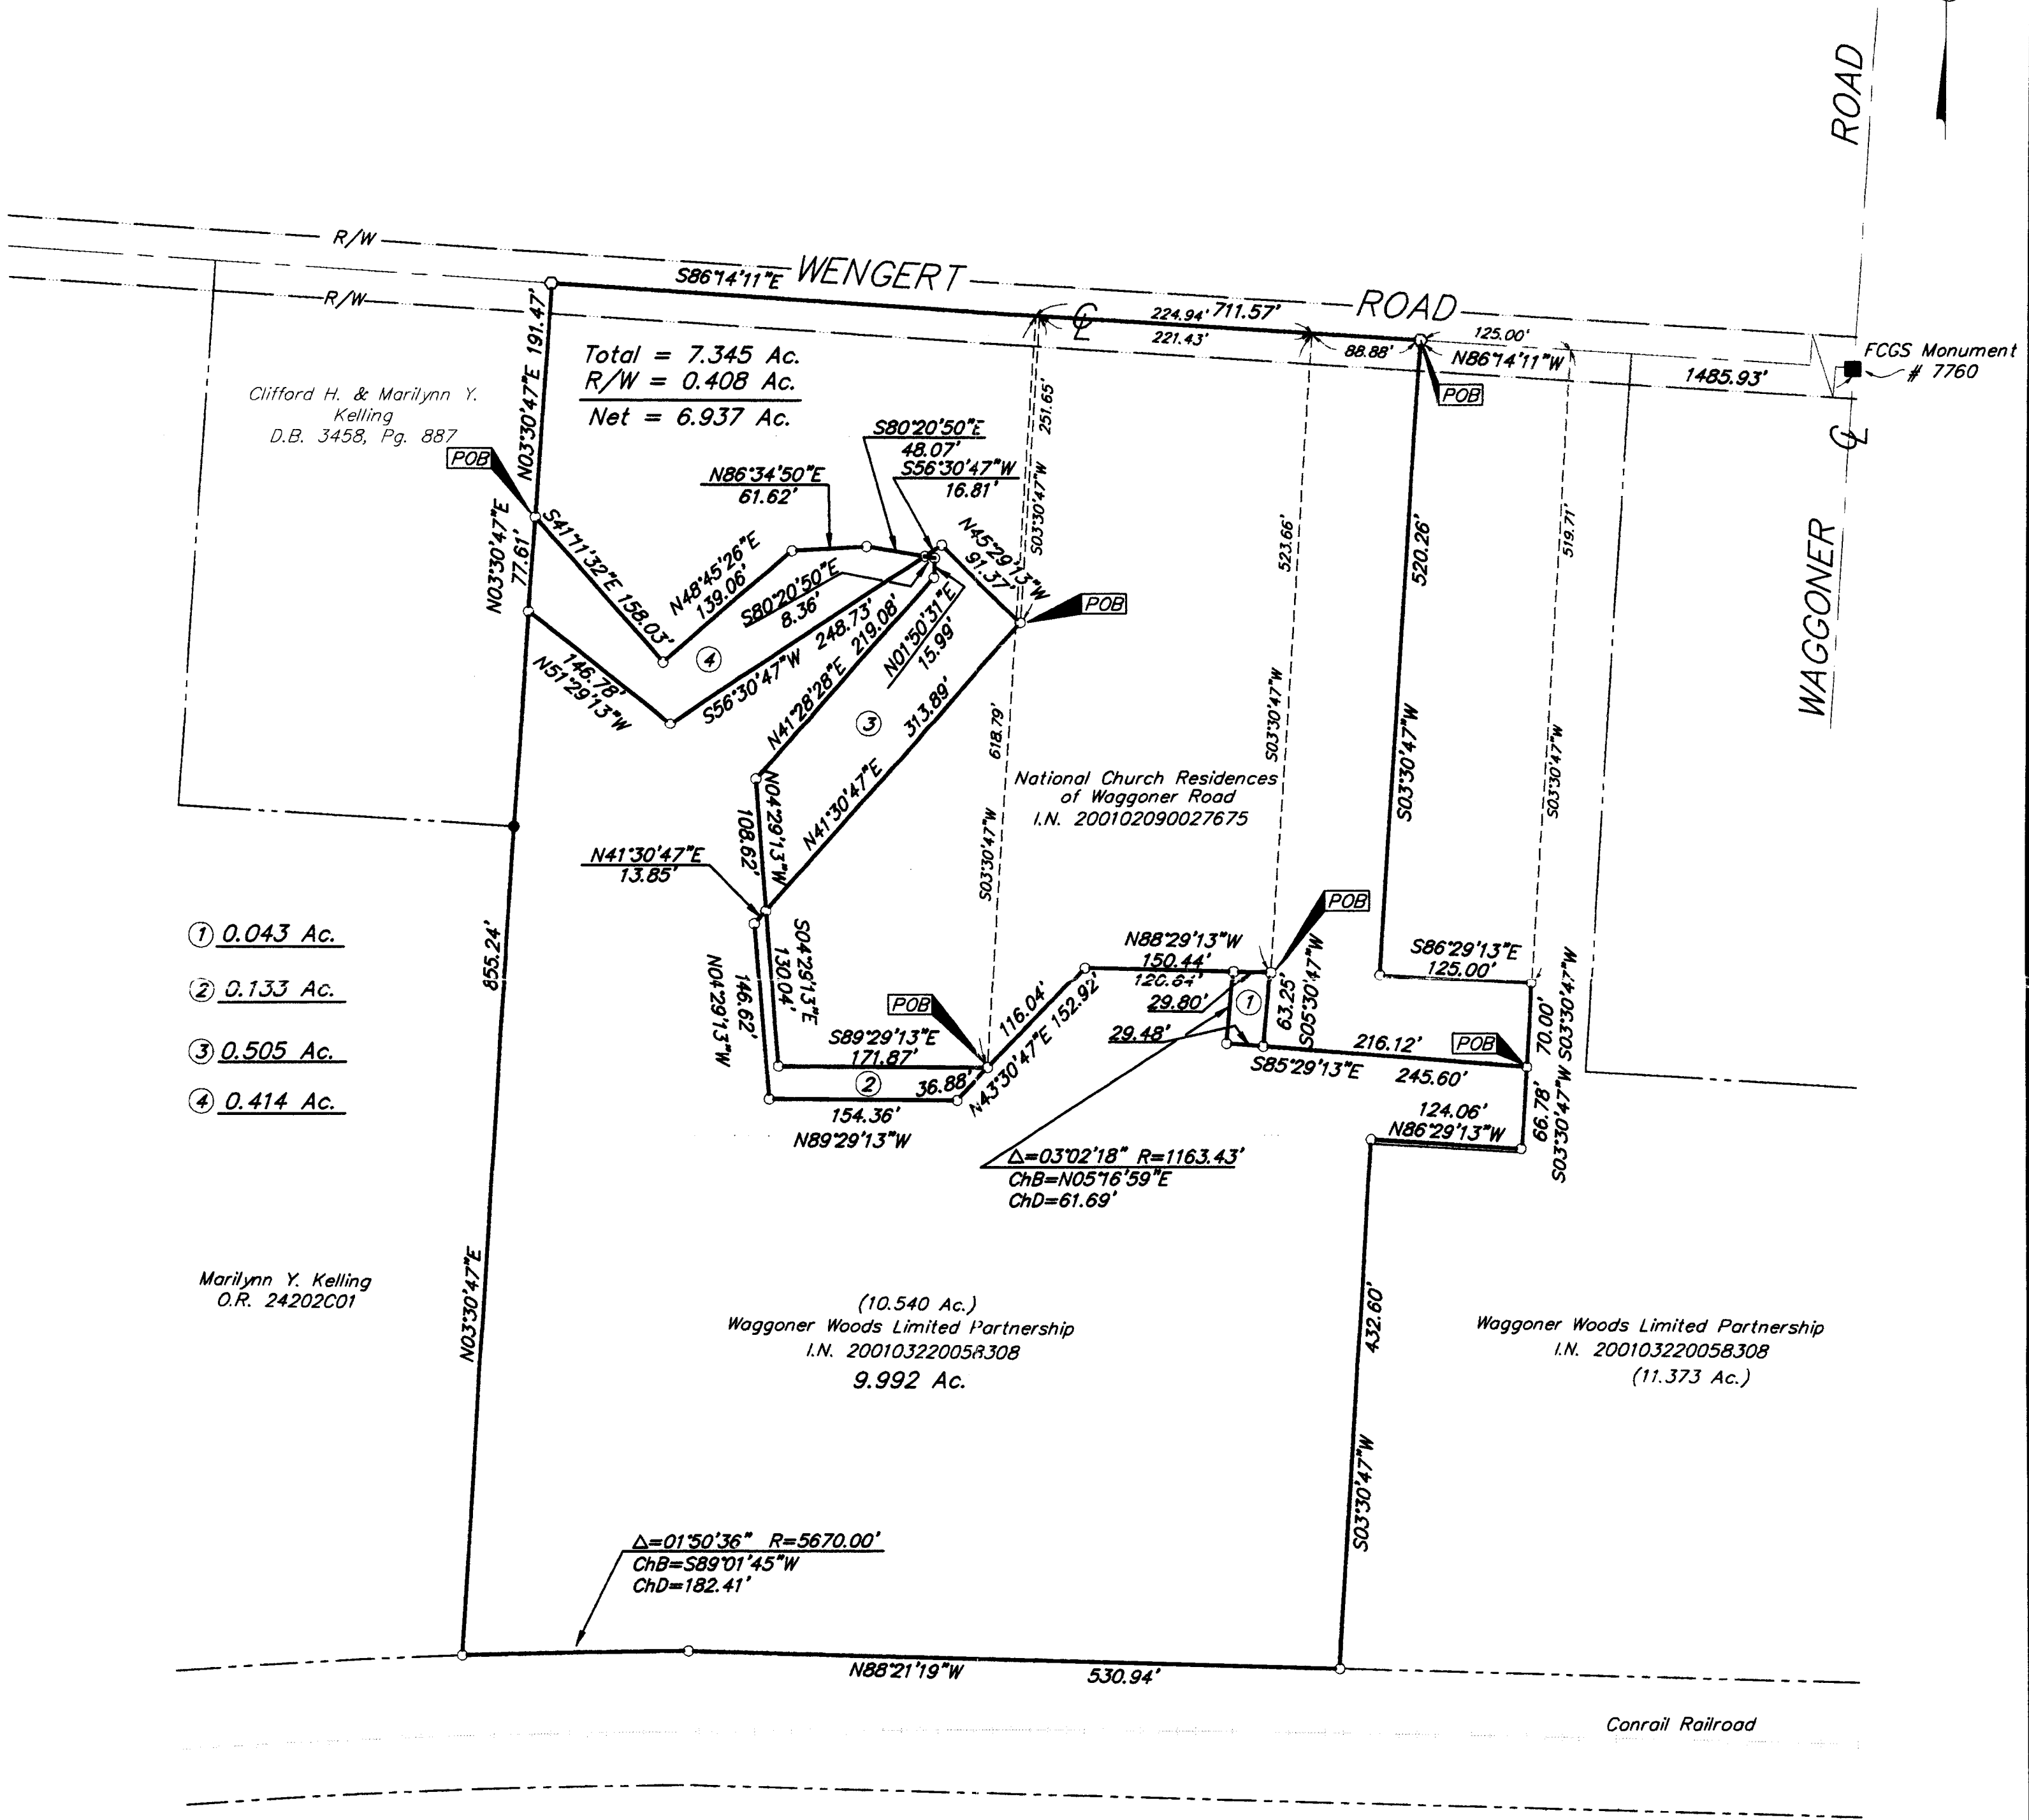

Total = 7.345 Ac.  
 R/W = 0.408 Ac.  
 Net = 6.937 Ac.


- ① 0.043 Ac.
- ② 0.133 Ac.
- ③ 0.505 Ac.
- ④ 0.414 Ac.

Marilynn Y. Kelling  
 O.R. 24202C01

(10.540 Ac.)  
 Waggoner Woods Limited Partnership  
 I.N. 200103220058308  
 9.992 Ac.

Waggoner Woods Limited Partnership  
 I.N. 200103220058308  
 (11.373 Ac.)

- = MON. FND.
  - = I.P. FND.
  - = I.P. SET
  - = MAG. NAIL FND.
  - = MAG. NAIL SET
  - ▲ = R.R. SPK. FND.
  - △ = R.R. SPK. SET
  - = P.K. NAIL FND.
- I.P.S. Set are 13/16" I.D. Iron pipe W/ cap inscribed EMH&T.

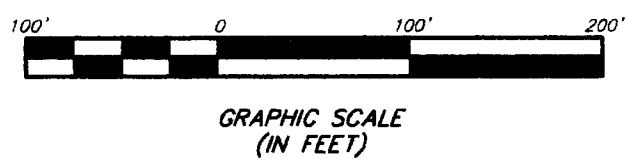

By Matthew A. Kirk  
 Professional Surveyor No. 7865

BASIS OF BEARINGS: Bearings are based on the Ohio State Plane Coordinate System as per NAD83. Control for bearings was from coordinates of monument numbers 7760 & 7776, having a bearing of South 86°14'11" East, between said Monuments, established by the Franklin County Engineering Department.

Surveyed & Prepared  
 By  
**EVANS, MECHWART, HAMBLETON & TILTON INC.**  
 CONSULTING ENGINEERS & SURVEYORS  
 170 MILL STREET  
 GAHANNA, OHIO 43230  
 614/471-5150

SCALE: 1" = 100"  
 REVISED: NOVEMBER 15, 2001  
 NOVEMBER 21, 2001