

TRACT REGISTER				
TRACT NO.	LAND OWNER	ACREAGE		REMARKS
		FFE	OTHER	
A	DEPARTMENT OF THE NAVY			TRANSFERRED FROM AP 4-1-58 DATED 1-1-58
100-1	CITY OF COLUMBUS	87.93		WAS PARCEL F
100-2	CITY OF COLUMBUS	9.75		WAS PARCEL G

PROJECT MAP


DEPT. OF THE AIR FORCE
 USING SERVICE
LOCATION OF PROJECT
 STATE OHIO
 COUNTY FRANKLIN
 DIVISION OHIO RIVER
 DISTRICT LOUISVILLE
 ARMY AREA 1 ST
 140 MILES SW OF CLEVELAND
 110 MILES NE OF CINCINNATI

TRANSPORTATION FACILITIES
 RAILROADS CONRAIL, CHESSIE SYSTEM
 STATE ROADS 16, 317
 FEDERAL ROADS 1, 270, 40, 62
 AIR LINES DELTA, TWA, U.S. AIR

ACQUISITION
 TOTAL ACRES ACQUIRED
 FEE _____
 PUBLIC DOMAIN WITHDRAWAL _____
 USE PERMIT _____
 USE PERMIT (OTHER THAN P. D.) _____
 TRANSFER _____
 LEASE _____
 LESSER INTERESTS _____

DISPOSAL
 TOTAL ACRES DISPOSED OF
 SOLD _____
 PUBLIC DOMAIN WITHDRAWAL _____
 USE PERMIT _____
 USE PERMIT (OTHER THAN P. D.) _____
 TRANSFERRED _____
 LEASES TERMINATED _____
 LESSER INTERESTS TERM. _____
 REASSIGNED _____
 OTHER _____

LEGEND
 EXCEPT FOR THE SPECIAL SYMBOLS SHOWN BELOW MAP SYMBOLS ARE STANDARD IN ARMY MAP SERVICE TECHNICAL MANUAL NO. 23.
 RESERVATION LINE _____
 RESERVATION LINE (Actual Survey) _____
 TRACT BOUNDARY LINE _____
 TRACT NUMBER _____
 CONTOUR LINE _____
 DISPOSAL _____
 EXTENDED OWNERSHIP LINE _____

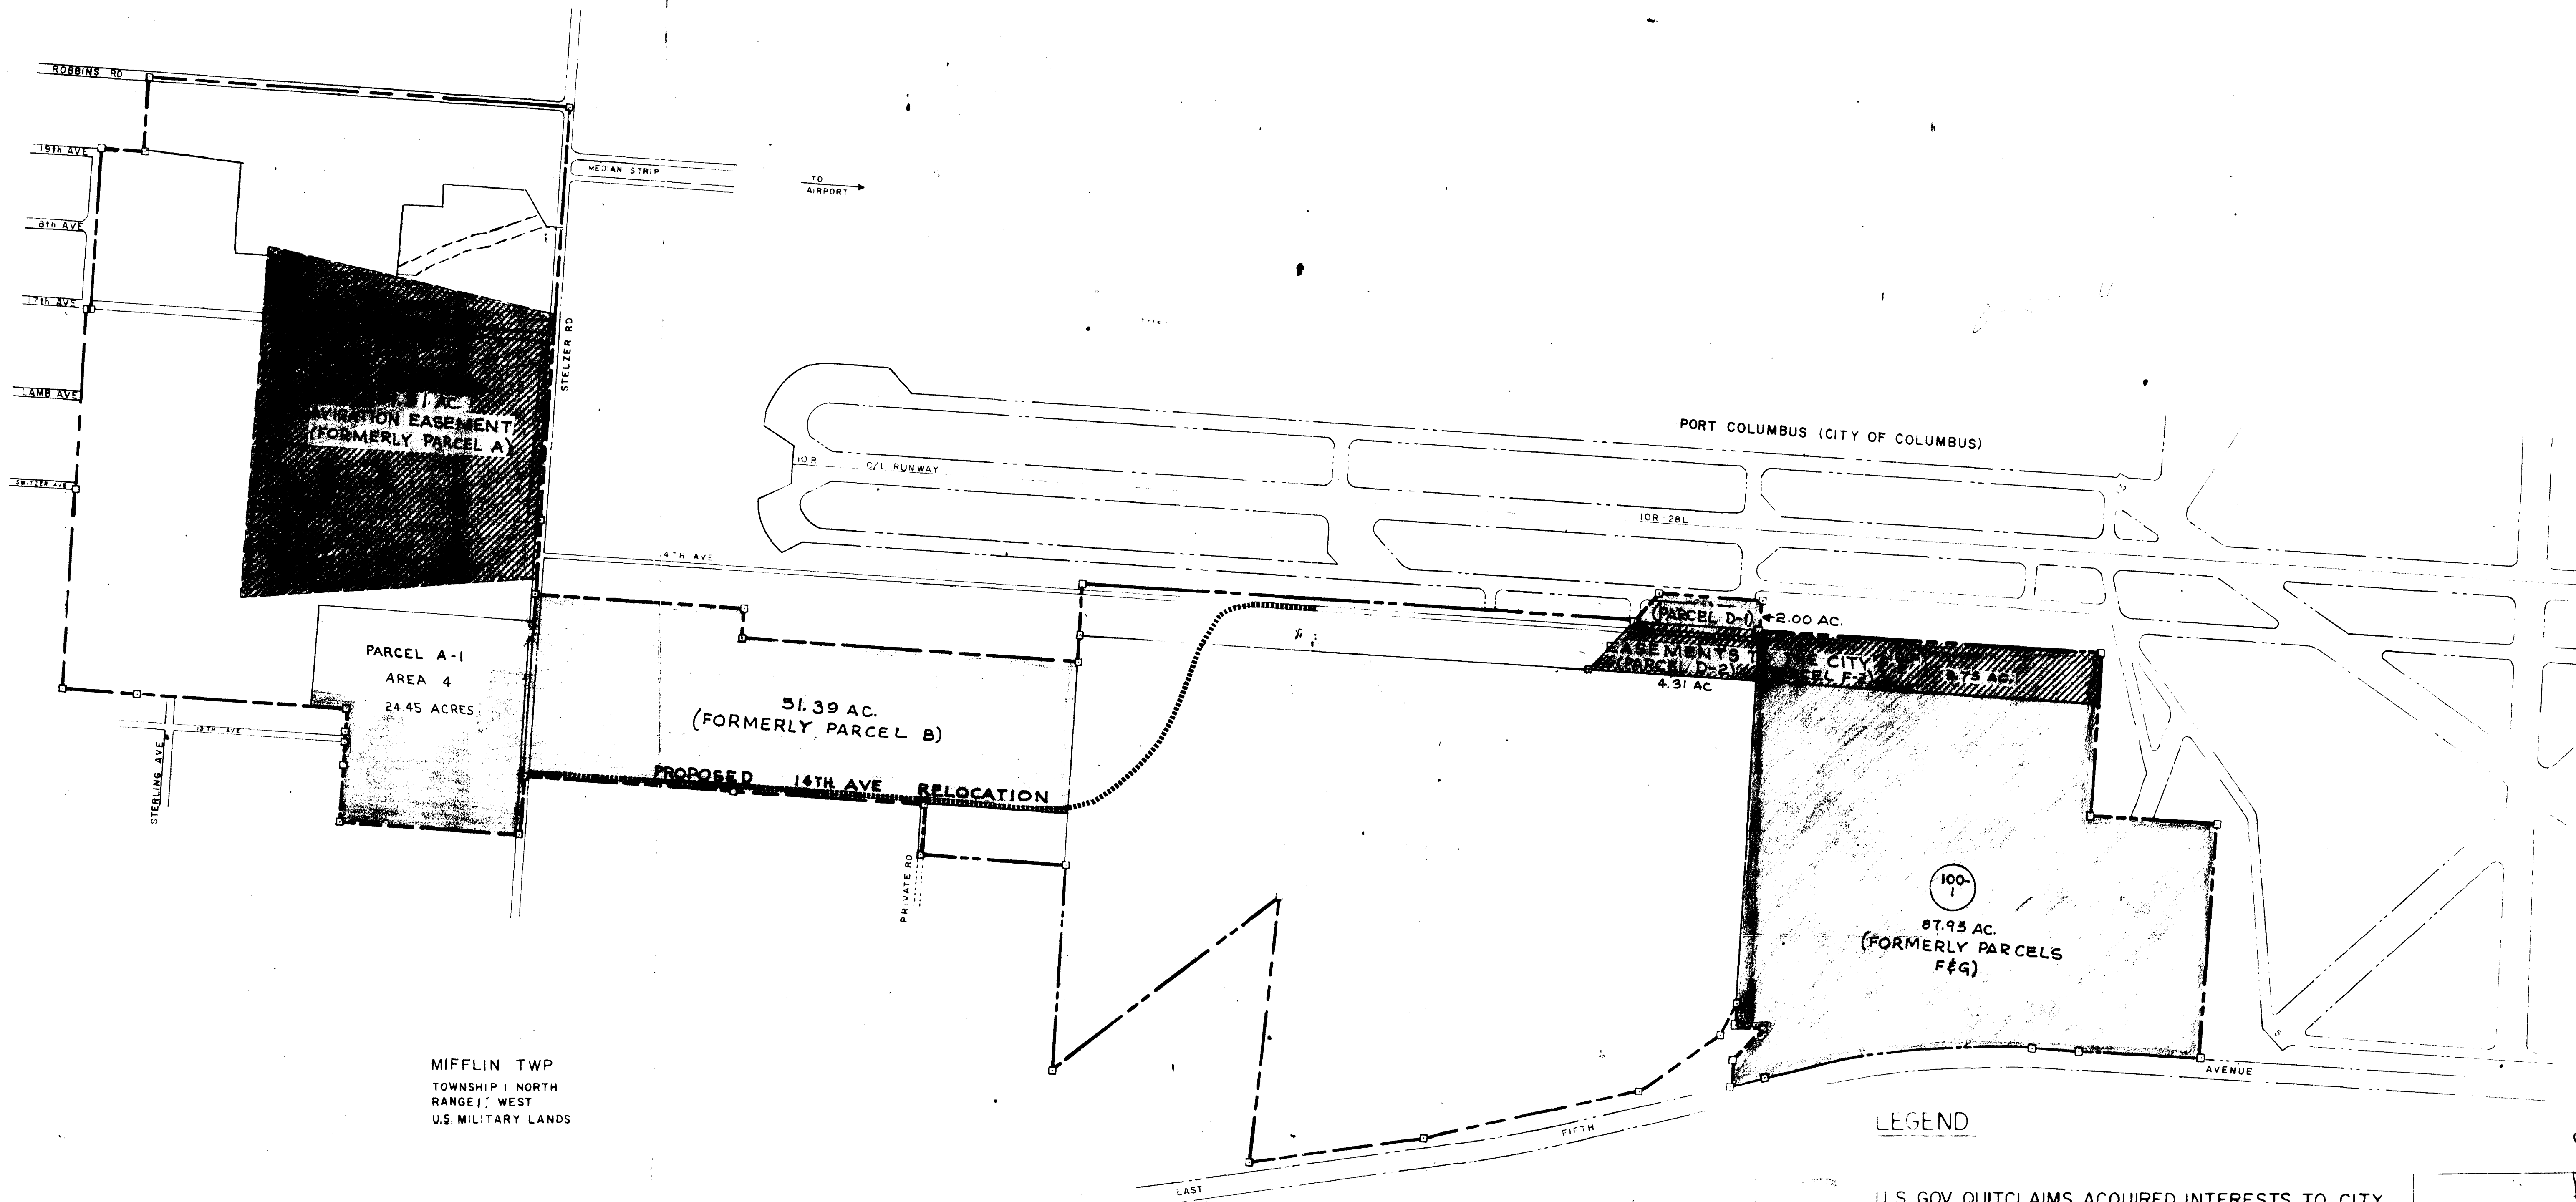

MIFFLIN TWP
 TOWNSHIP 1 NORTH
 RANGE 1 WEST
 U.S. MILITARY LANDS

- LEGEND**
- U. S. GOV QUITCLAIMS ACQUIRED INTERESTS TO CITY
 - U. S. GOV QUITCLAIMS AVIGATION EASEMENT TO CITY
 - CITY TRANSFERS FEE TO U. S. GOV
 - CITY TRANSFERS FEE TO U. S. GOV AND RE-SERVES AVIGATION RIGHTS

DEPARTMENT OF THE ARMY
 OFFICE OF THE LOUISVILLE DISTRICT ENGINEER
 OHIO RIVER DIVISION

REAL ESTATE
AIR FORCE PLANT NO 85
COLUMBUS, OHIO
 MILITARY RESERVATION

DRAWN BY M. FOWLER
 TRACED BY M. FOWLER
 CHECKED BY R. RADES
 SUBMITTED BY _____
 RECOMMENDED BY _____
 APPROVED BY _____ DATE _____

OFFICE, CHIEF OF ENGINEERS, WASHINGTON 25, D. C.
 Scale 1" = 400 FEET
 SHEET _____ OF _____ DRAWING NO. 100-1-100-1
 INSTALLATION OR PROJECT NO. _____

MICROFILMED DATE	DATE	REVISIONS	BY
3-16-84		DELETED PARCELS C, F, F-2, B, G, ADDED TRACTS 100-1, 100-2, 100-3	A. J. A.

0-59-

0-59-0

EXHIBIT C