



PLAT OF WENDELIN DEHNER FARM

DEHNER HEIRS

LOCATED IN LOT 9 OF DAVID TAYLOR SUBDIVISION
IN 1/4 TR. 3, TR. 1, U.S.M. LANDS, JEFFERSON TWP., FRANKLIN CO., OHIO.
DATE FEB. 1935 SCALE 1" = 100'

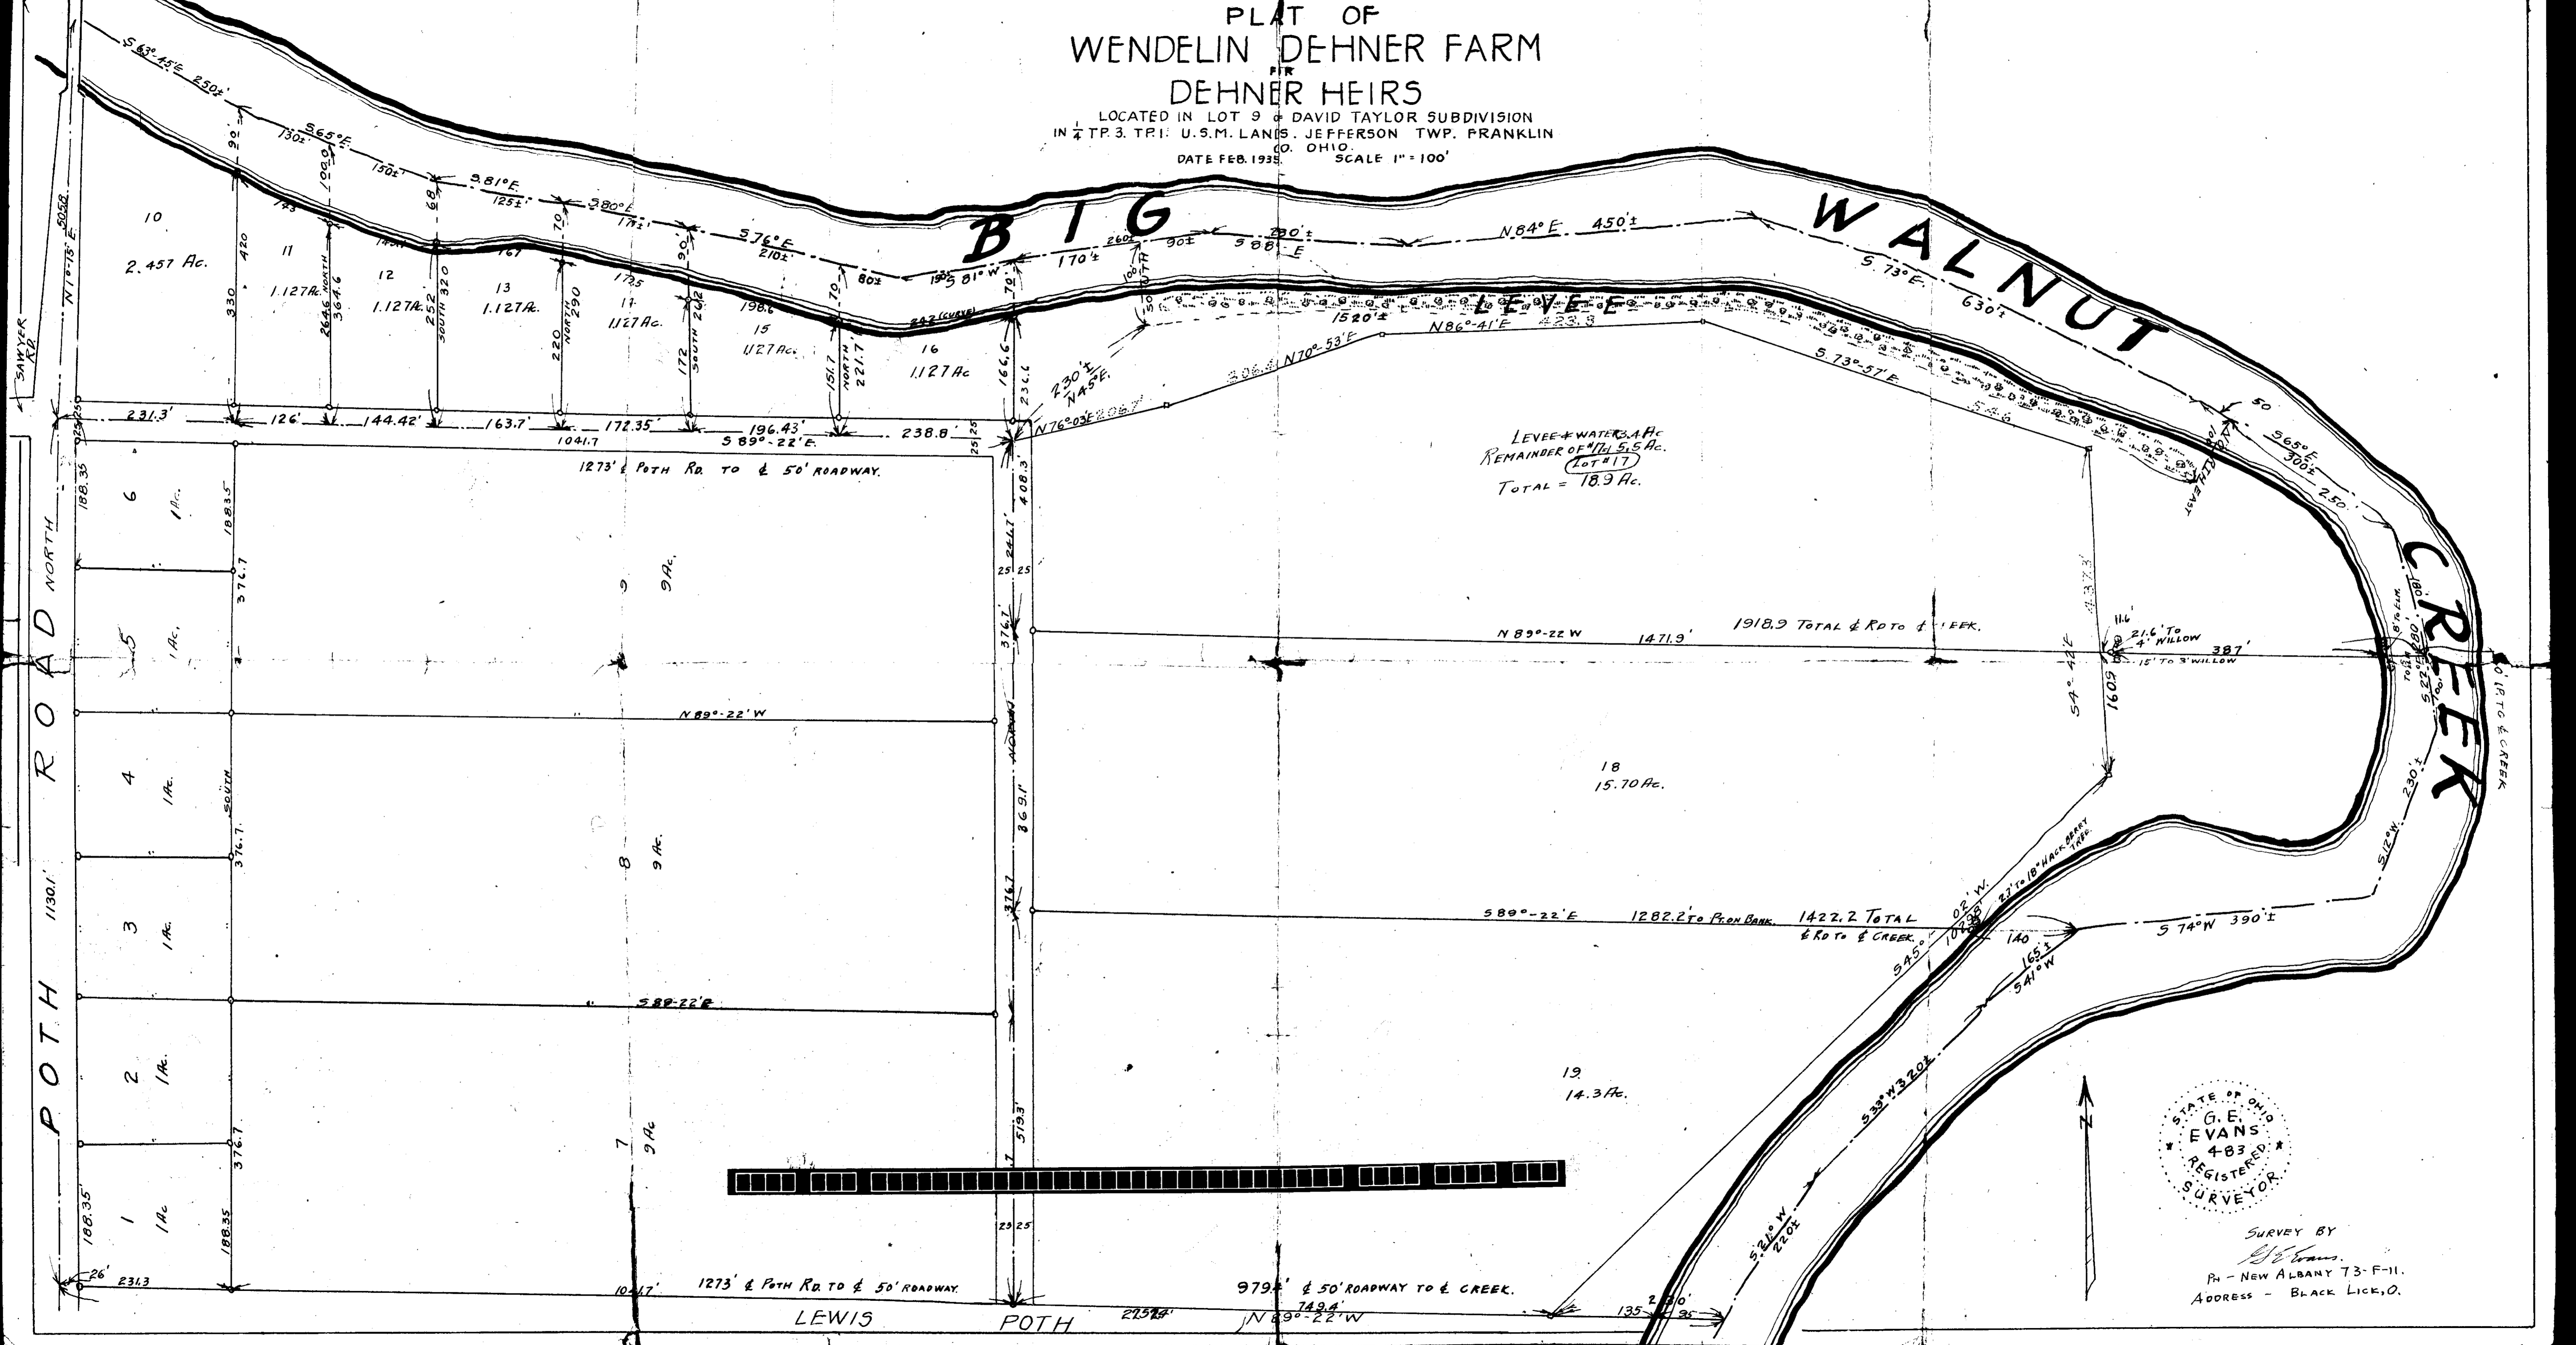

LEVEE & WATER 3.4 AC.
REMAINDER OF LOT 17 5.5 AC.
(LOT #17)
TOTAL = 18.9 AC.

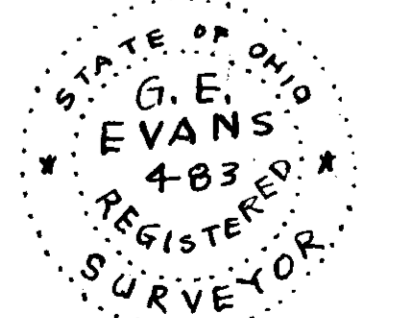

SURVEY BY
G. E. Evans
PH - NEW ALBANY 73-F-11.
ADDRESS - BLACK LICK, O.