


SURVEY OF ACREAGE PARCELS

Located in Lots 21 & 22, Quarter Township 3, Township 1, Range 16

United States Military Lands

Village of Gahanna, Franklin County, Ohio

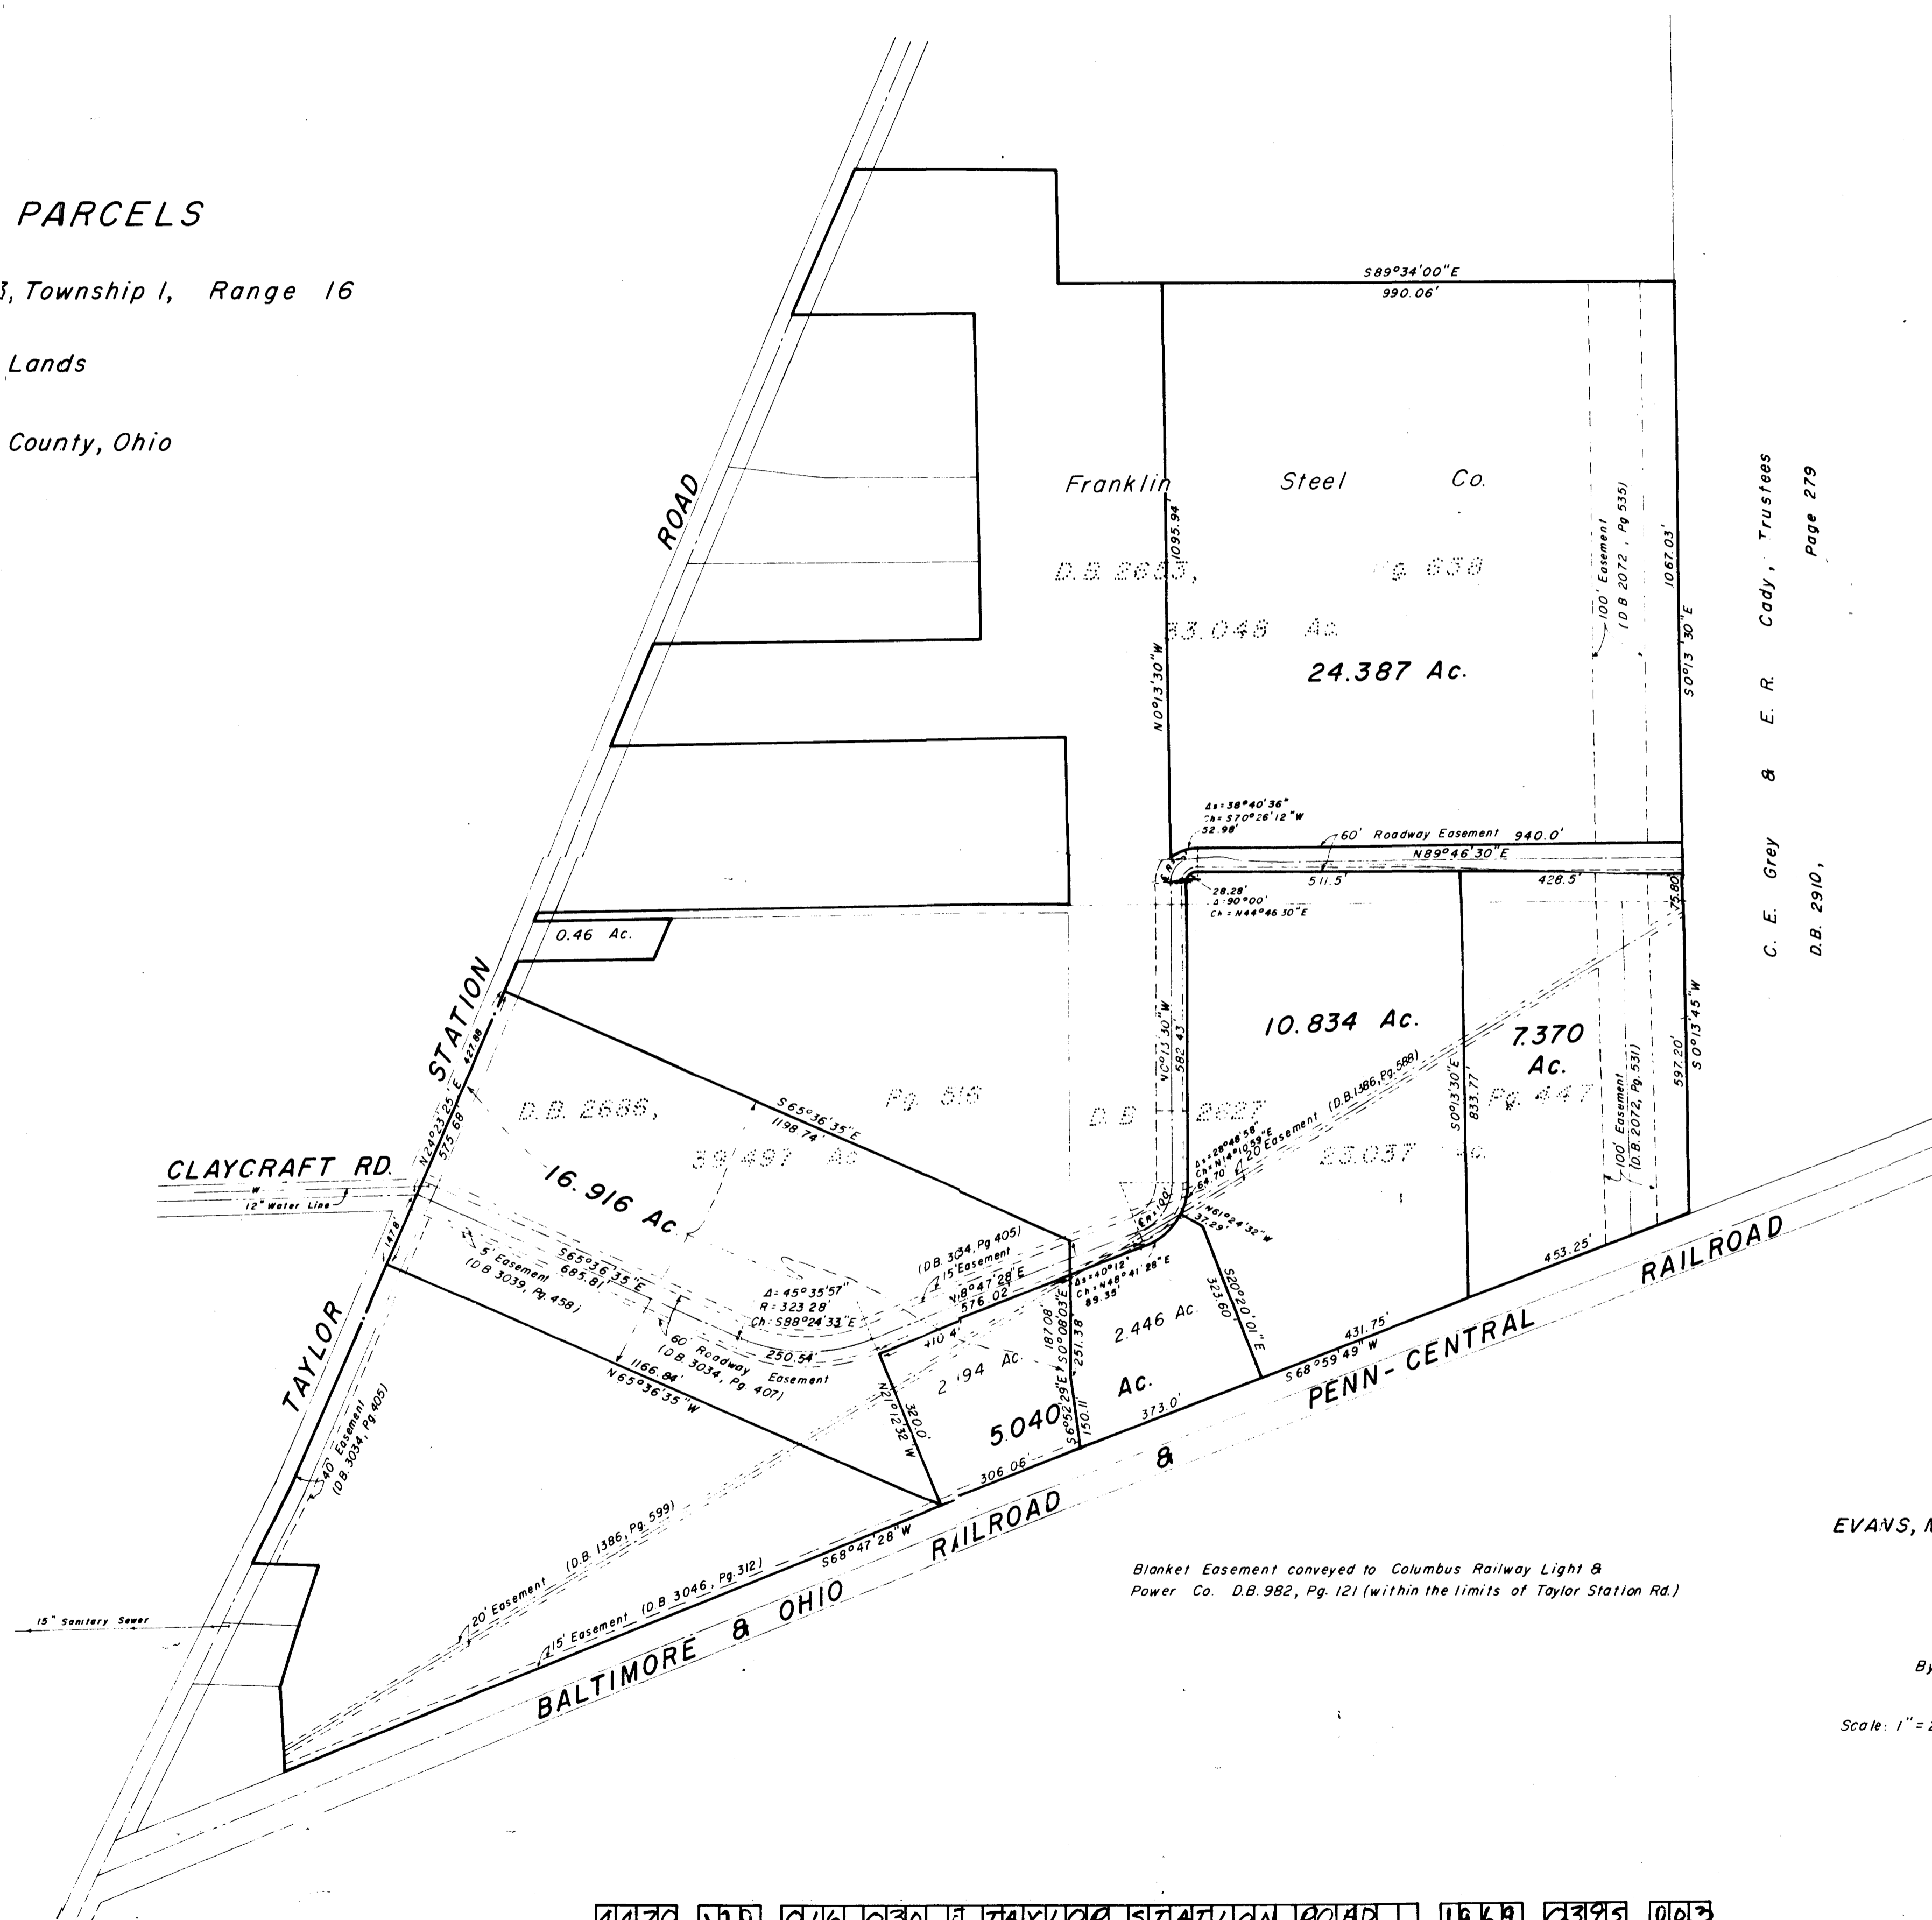

C. E. Grey & E. R. Cady, Trustees
D.B. 2910, Page 279

Surveyed & Plotted
By
EVANS, MECHWART, HAMBLETON & TILTON, INC.
Consulting Engineers & Surveyors
Gahanna, Ohio

By E. E. Maddy
Registered Surveyor No. 4965

Scale: 1" = 200'
June 16, 1969
Revised October 1, 1969
Revised December 4, 1969
Revised May 29, 1970
Revised November 25, 1970

4470 120 016 030 1 TAYLOR STATION ROAD 1 1969 0395 003