


SURVEY OF ACREAGE PARCEL  
SECTION 3, TOWNSHIP 1, RANGE 16  
UNITED STATES MILITARY LANDS  
CITY OF GAHANNA, FRANKLIN COUNTY, OHIO

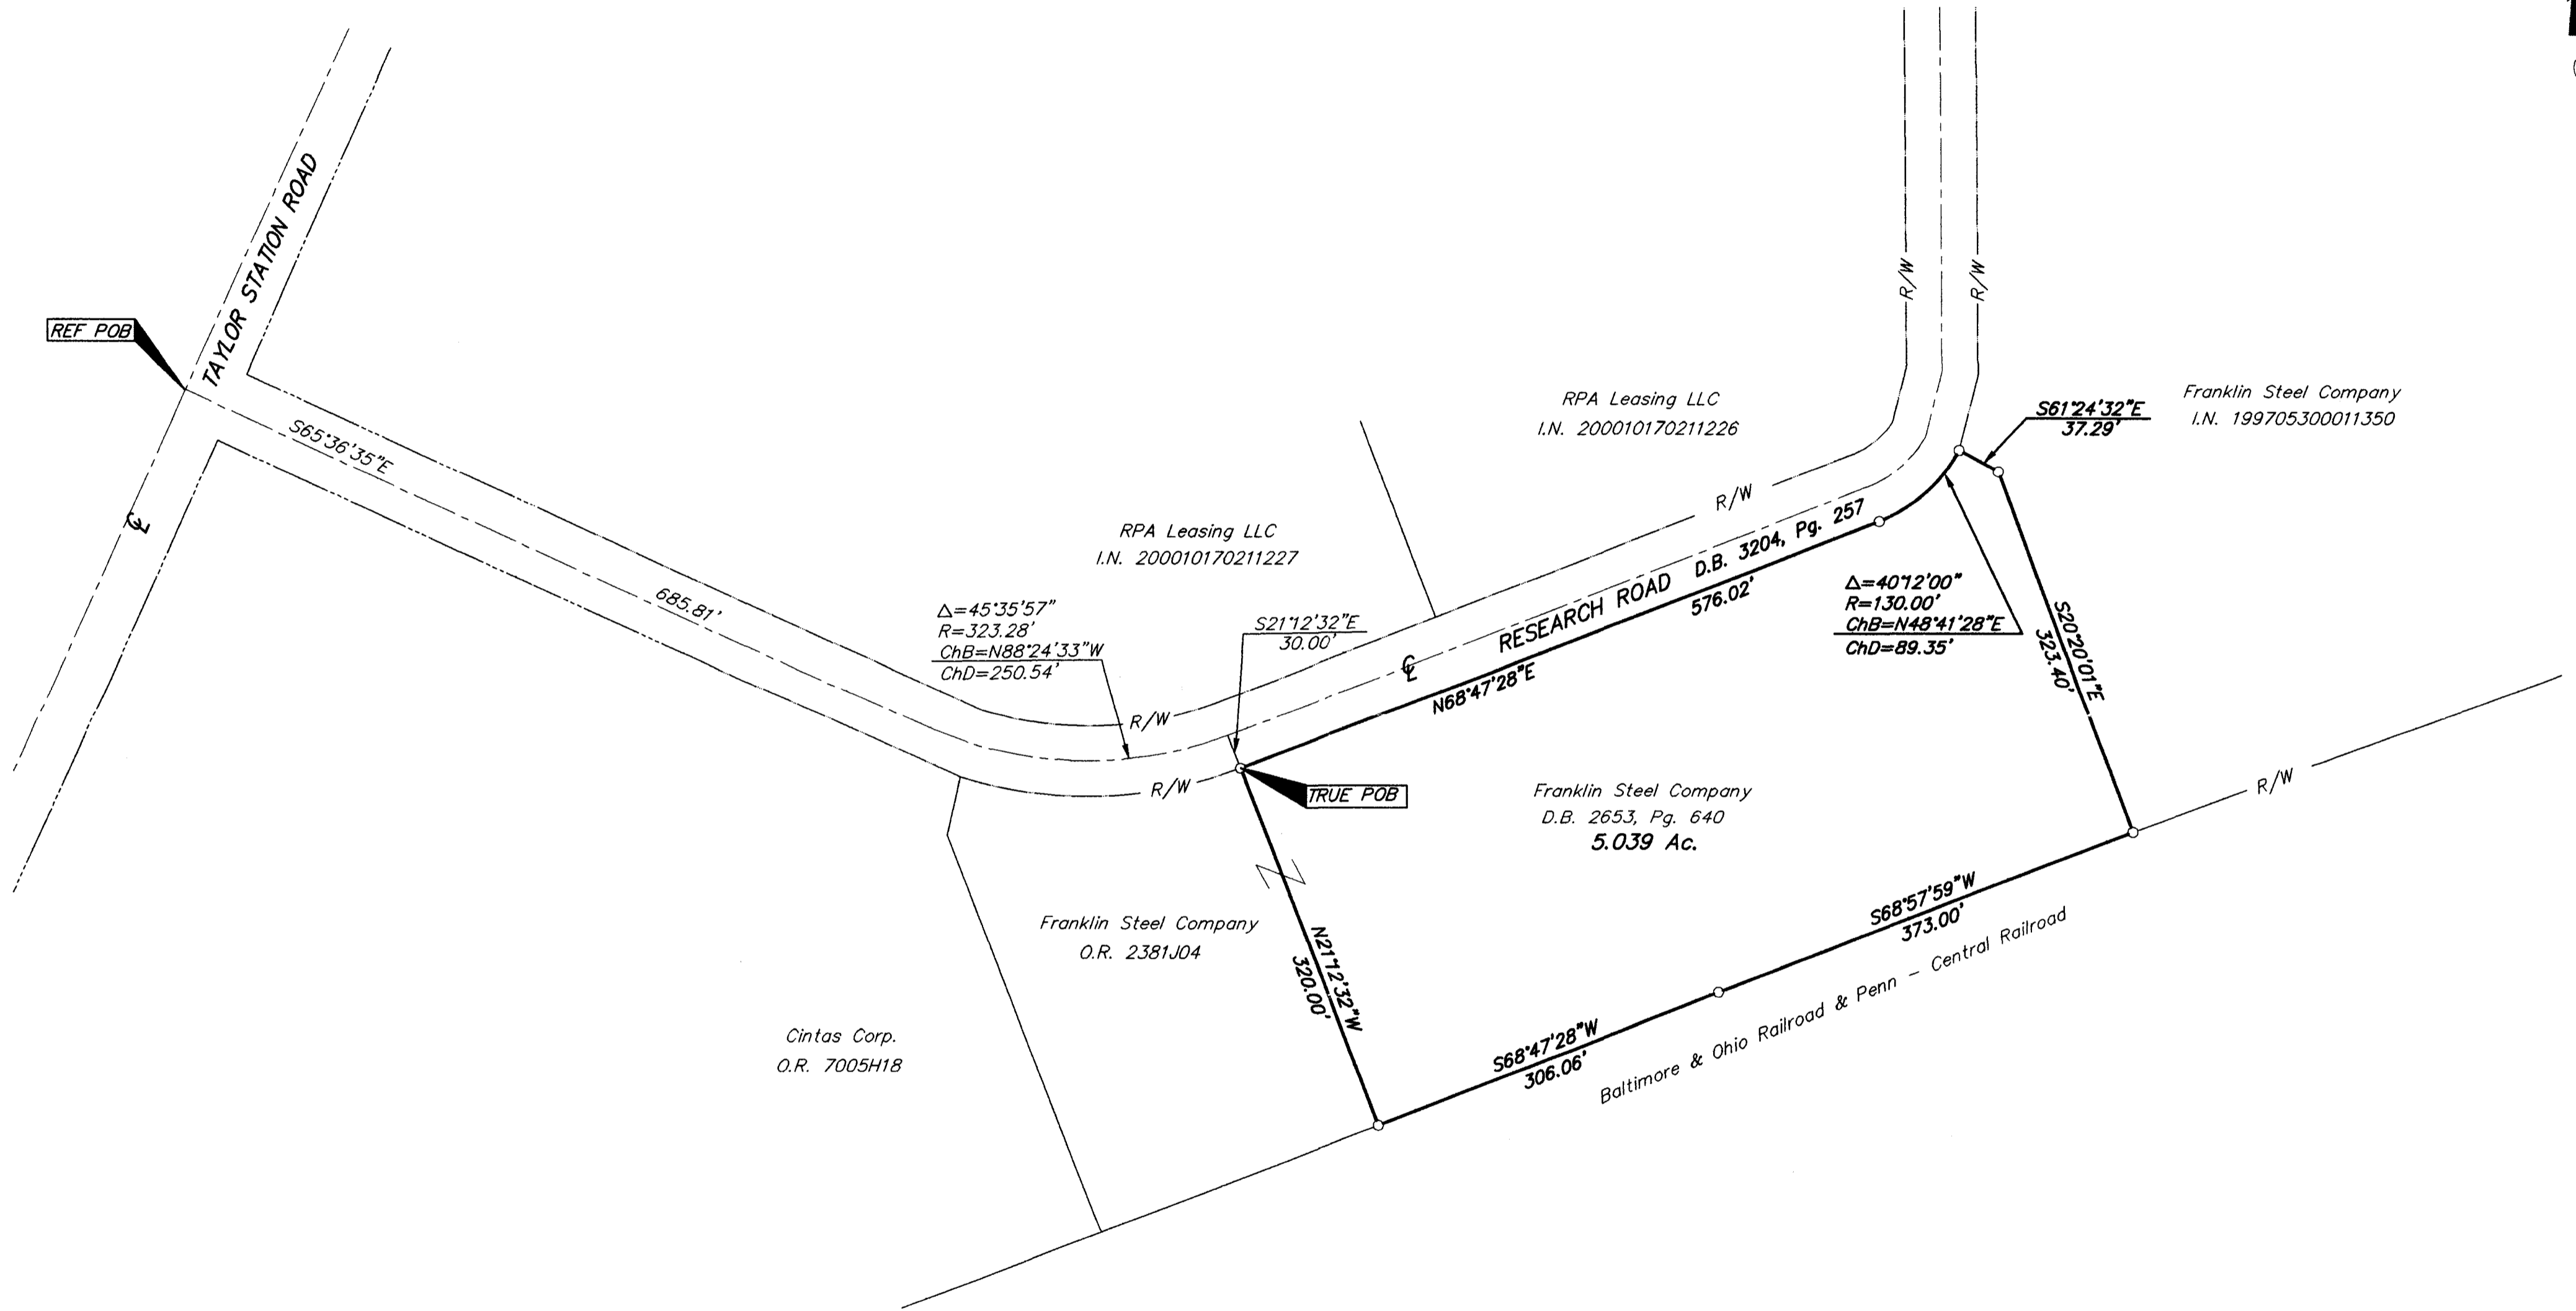


- = MON. FND.
- = I.P. FND.
- = I.P. SET
- = MAG. NAIL FND.
- = MAG. NAIL SET
- ▲ = R.R. SPK. FND.
- △ = R.R. SPK. SET
- = P.K. NAIL FND.

I.P.S Set are 1 3/16" I.D. Iron pipe w/ cap inscribed EMH&T, Inc.



GRAPHIC SCALE (IN FEET)

BASIS OF BEARINGS: The bearings shown hereon are based on the same meridian as the centerline of Blatt Boulevard being North 89° 46' 30" East of record in Plat Book 50, Page 54.

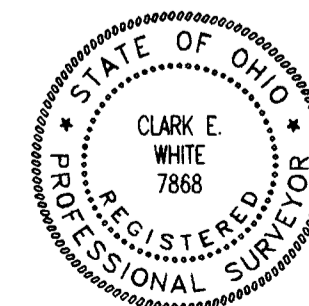

SURVEYED & PREPARED BY  
**EMT**  
CONSULTING ENGINEERS & SURVEYORS  
170 MILL STREET  
GAHANNA, OHIO 43230  
(614) 471-5150

By *Clark E. White*  
Professional Surveyor No. 7868

SCALE: 1" = 100' JUNE 28, 2001

C:\PROJECT\20010802.01\DWG\10802bv3.DWG - O XREFS: - PLOTTED BY TBAUM - June 25, 2001 - 8:14 AM