
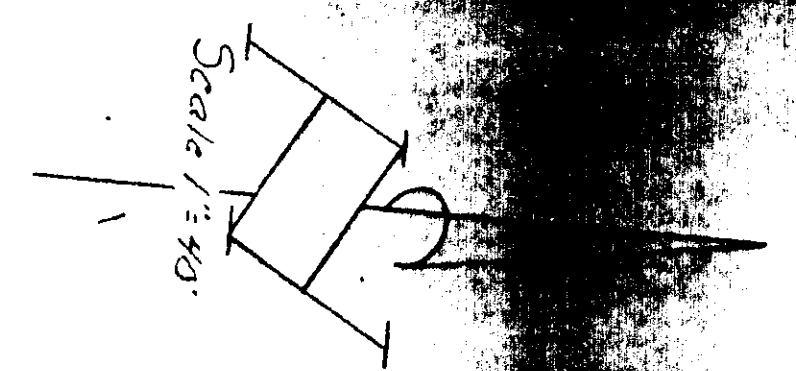


Louis F Haines
 354 Kessler Street
 Groveport, Ohio 43125
 Phone 857-2181

Plat of Two Tracts
 in the City of Westerville, Franklin County,
 Ohio.
 SCALE 1" = 40'
 DATE Sept. 15, 1964
 APPROVED BY [Signature]
 SURVEYOR

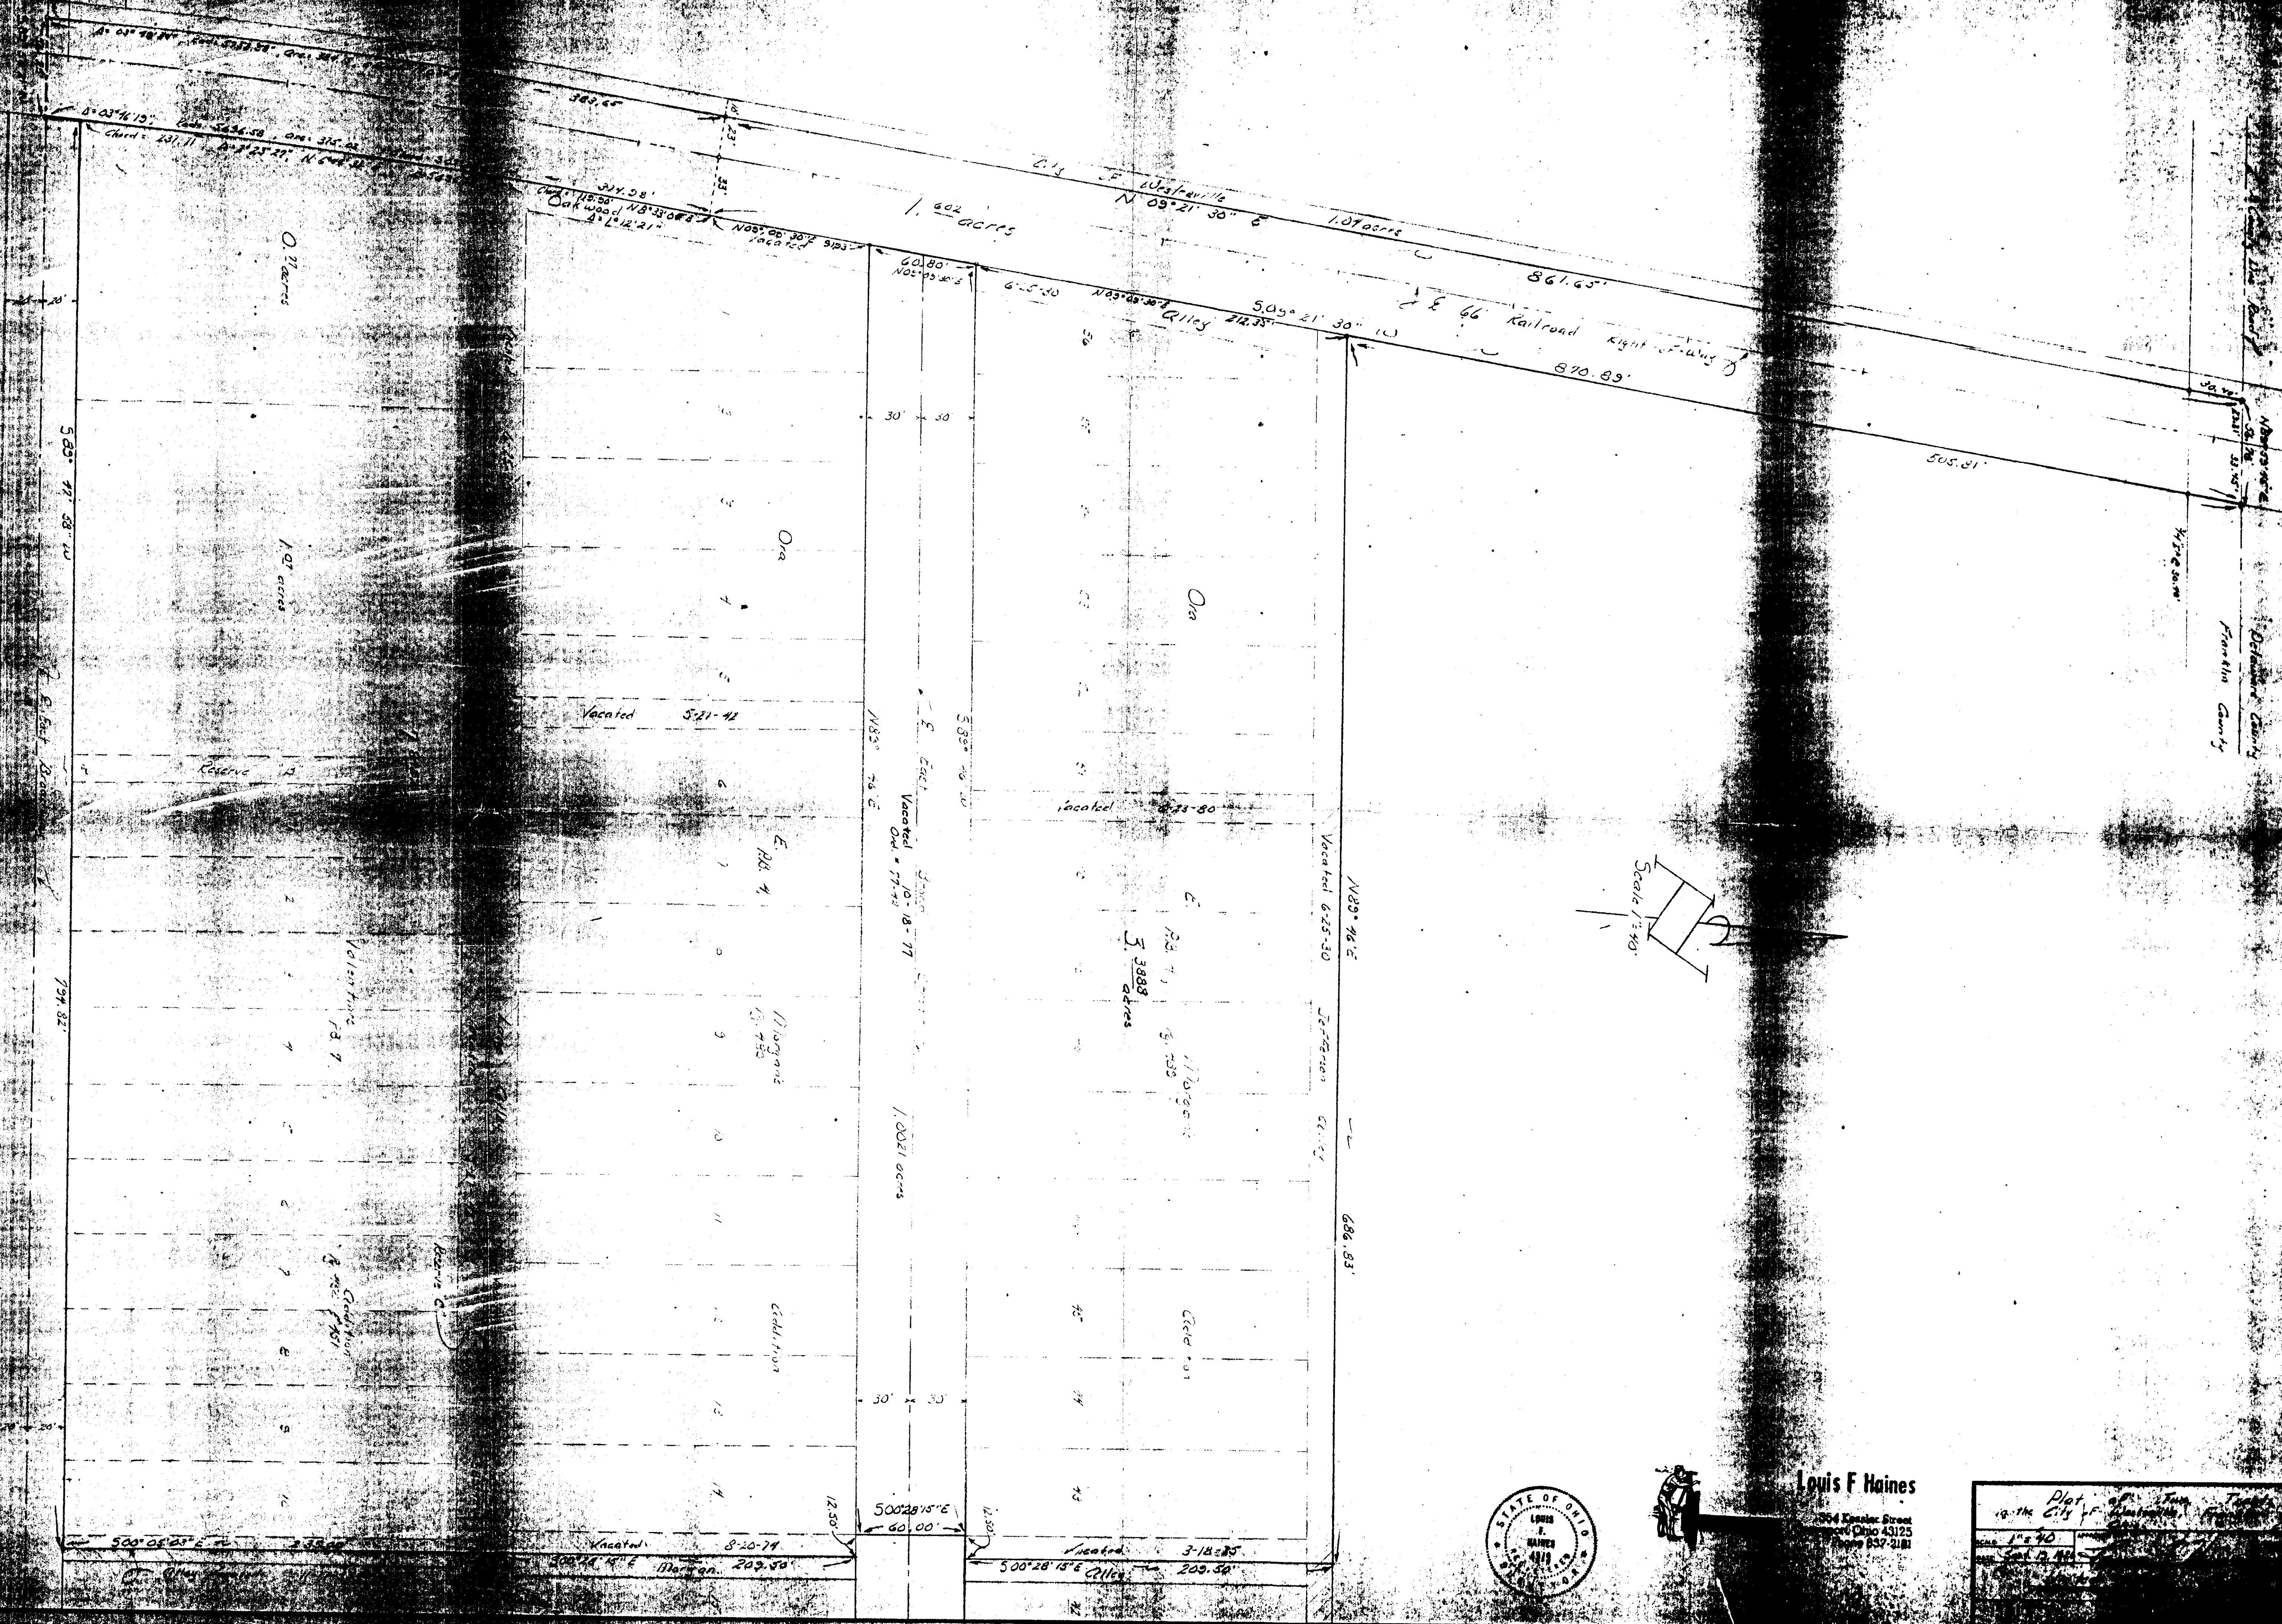

Louis F Haines
 2504 Kessler Street
 Columbus, Ohio 43125
 Phone 837-3181

Plot	12
City	Franklin
County	Franklin
Scale	1" = 40'
Date	12-17-88