


SCALE 1" = 100'

October 11, 2001  
 Revised October 15, 2001

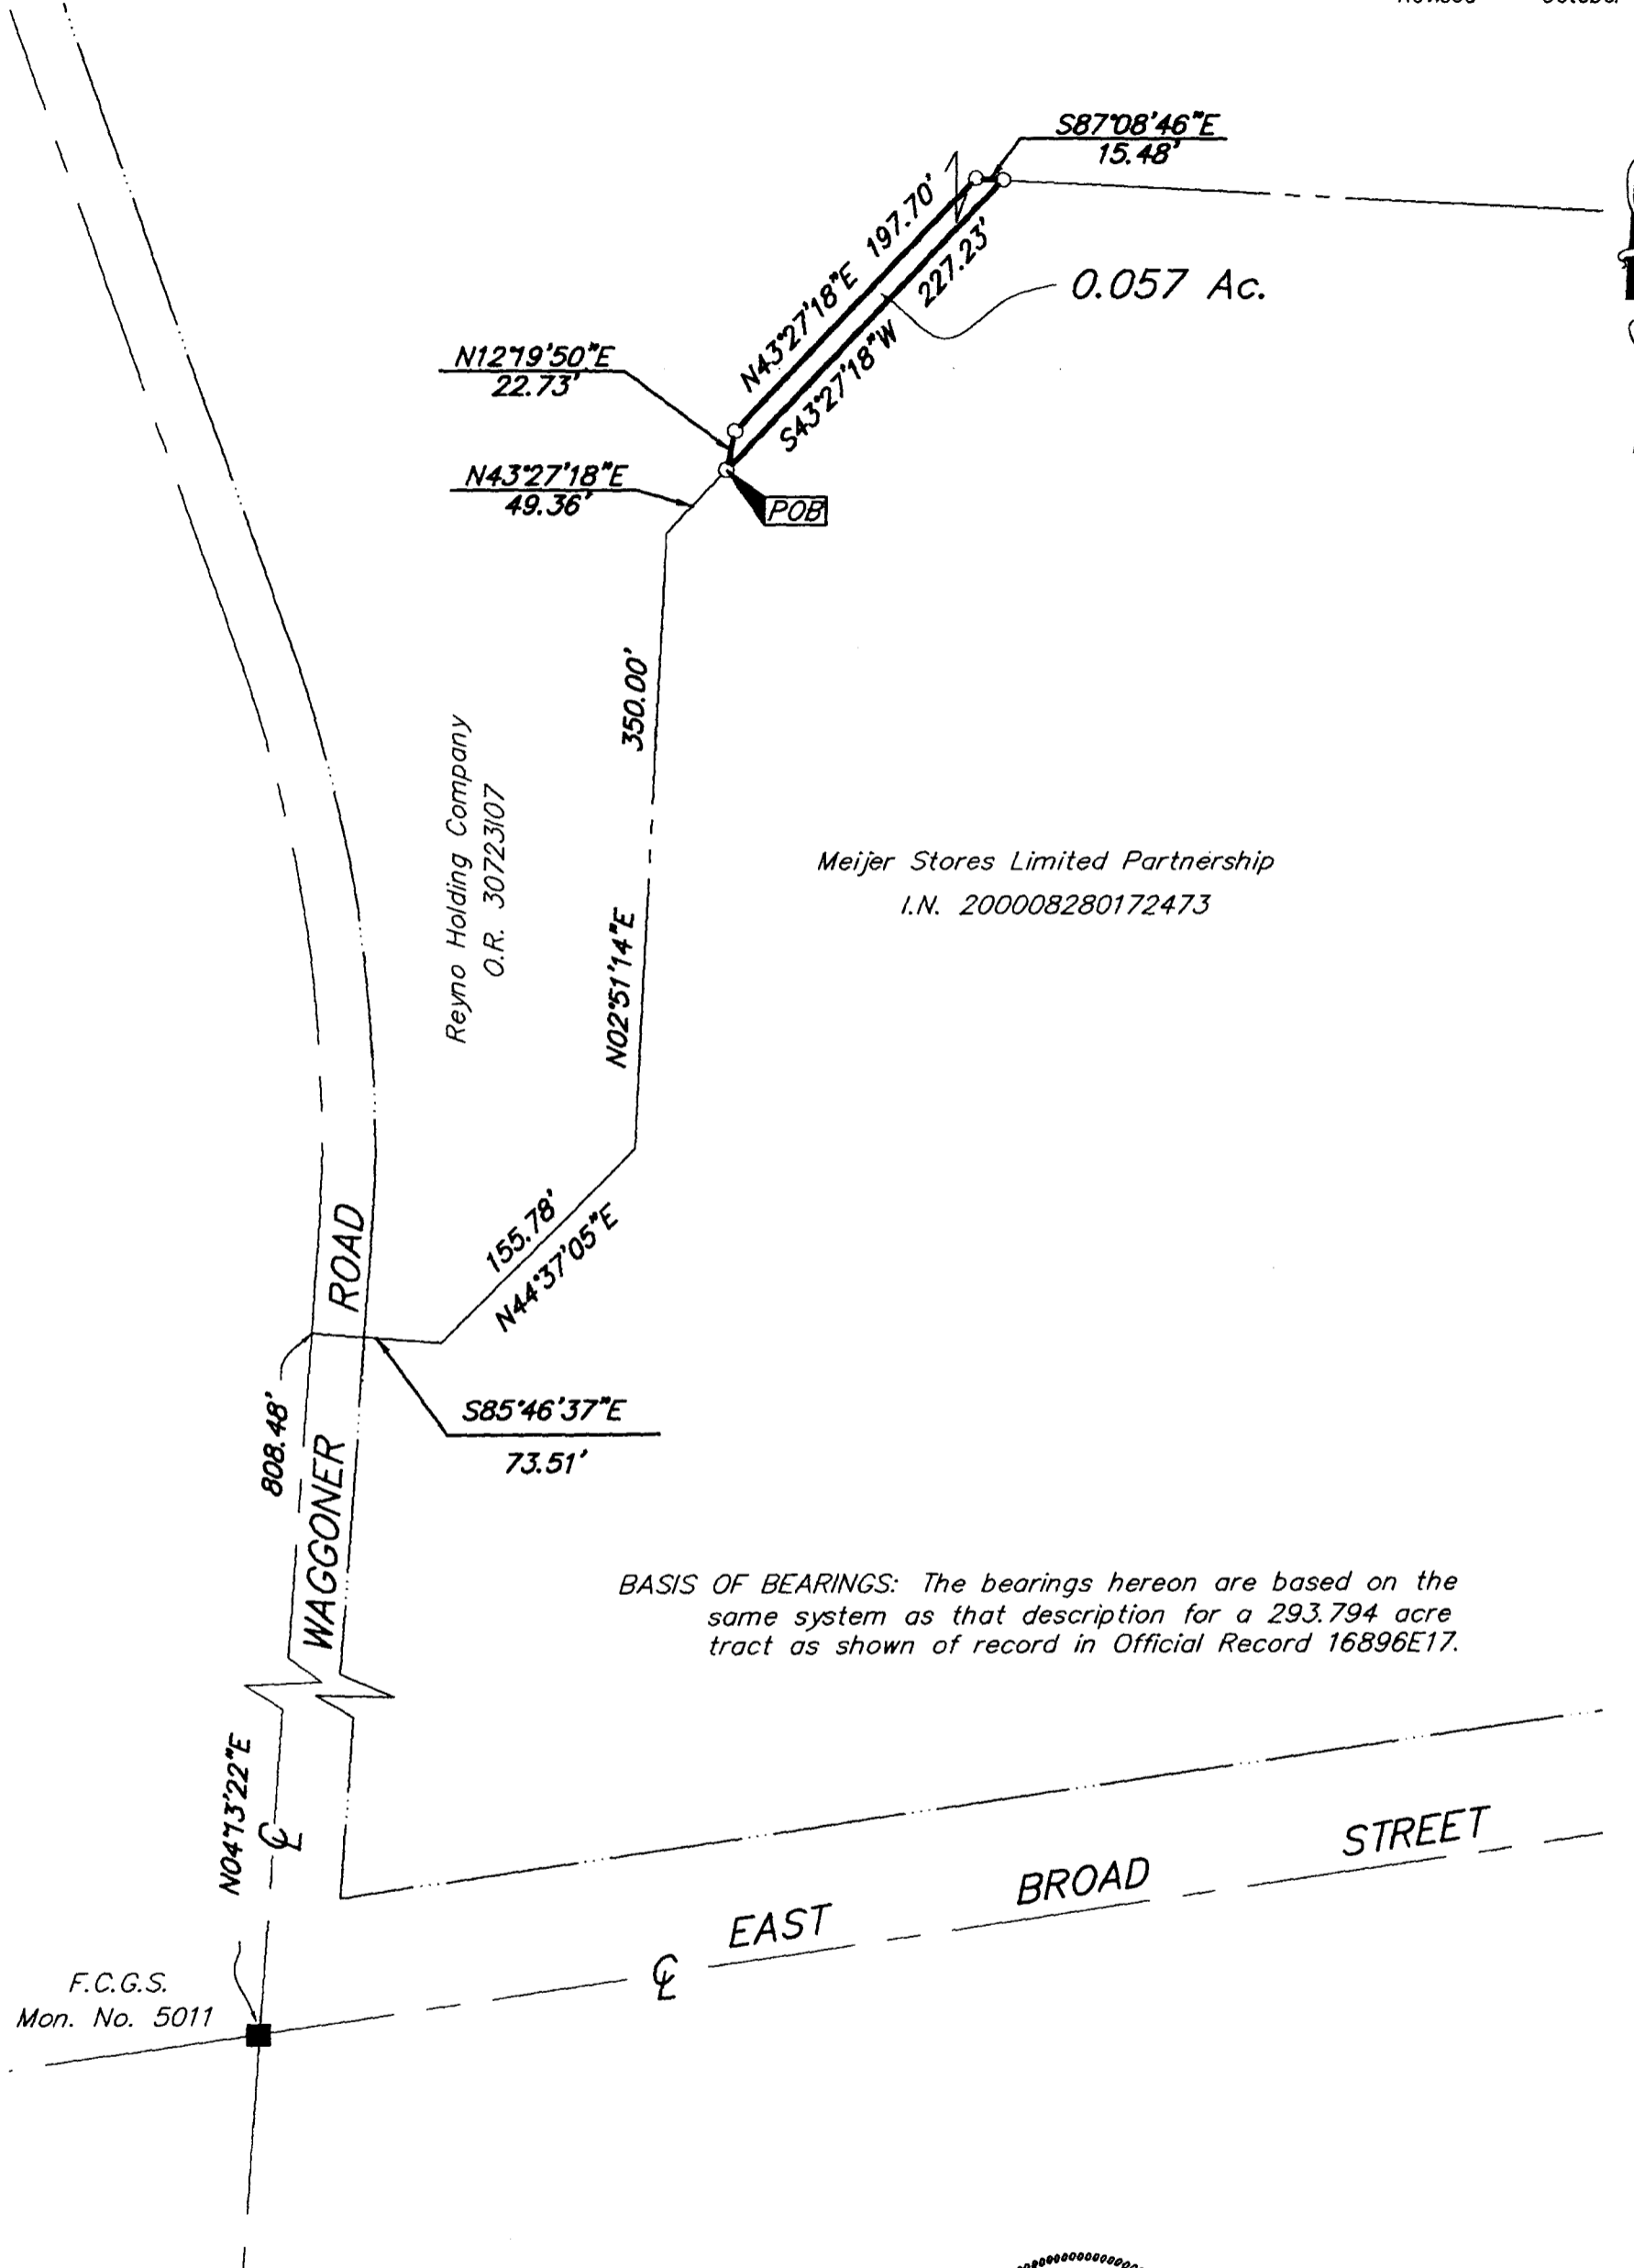


Meijer Stores Limited Partnership  
 I.N. 200008280172473

Reyno Holding Company  
 O.R. 30723107

**BASIS OF BEARINGS:** The bearings hereon are based on the same system as that description for a 293.794 acre tract as shown of record in Official Record 16896E17.

F.C.G.S.  
 Mon. No. 5011

- = MON. FND.
- = I.P. FND.
- = I.P. SET
- = MAG. NAIL FND.
- = MAG. NAIL SET
- ▲ = R.R. SPK. FND.
- △ = R.R. SPK. SET
- ◆ = P.K. NAIL FND.

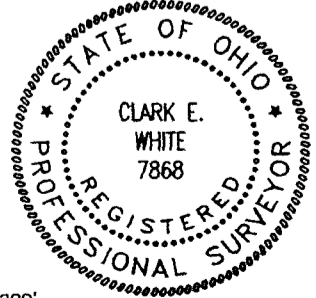

**EM.H&T. INC.**

By *Clark E. White*  
 Professional Surveyor No. 7868

I.P.S Set are 13/16" I.D. Iron pipe W/ cap inscribed EMH&T, Inc.

GRAPHIC SCALE (IN FEET)