
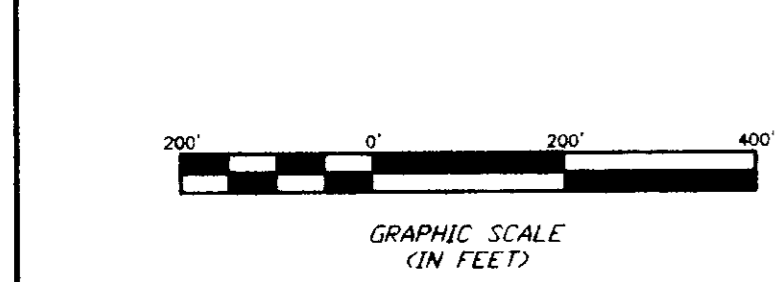


SURVEY OF ACREAGE PARCEL
 LOCATED IN
 SECTION 5, TOWNSHIP 16, RANGE 20
 REFUGEE LANDS
 CITY OF REYNOLDSBURG, FRANKLIN COUNTY, OHIO

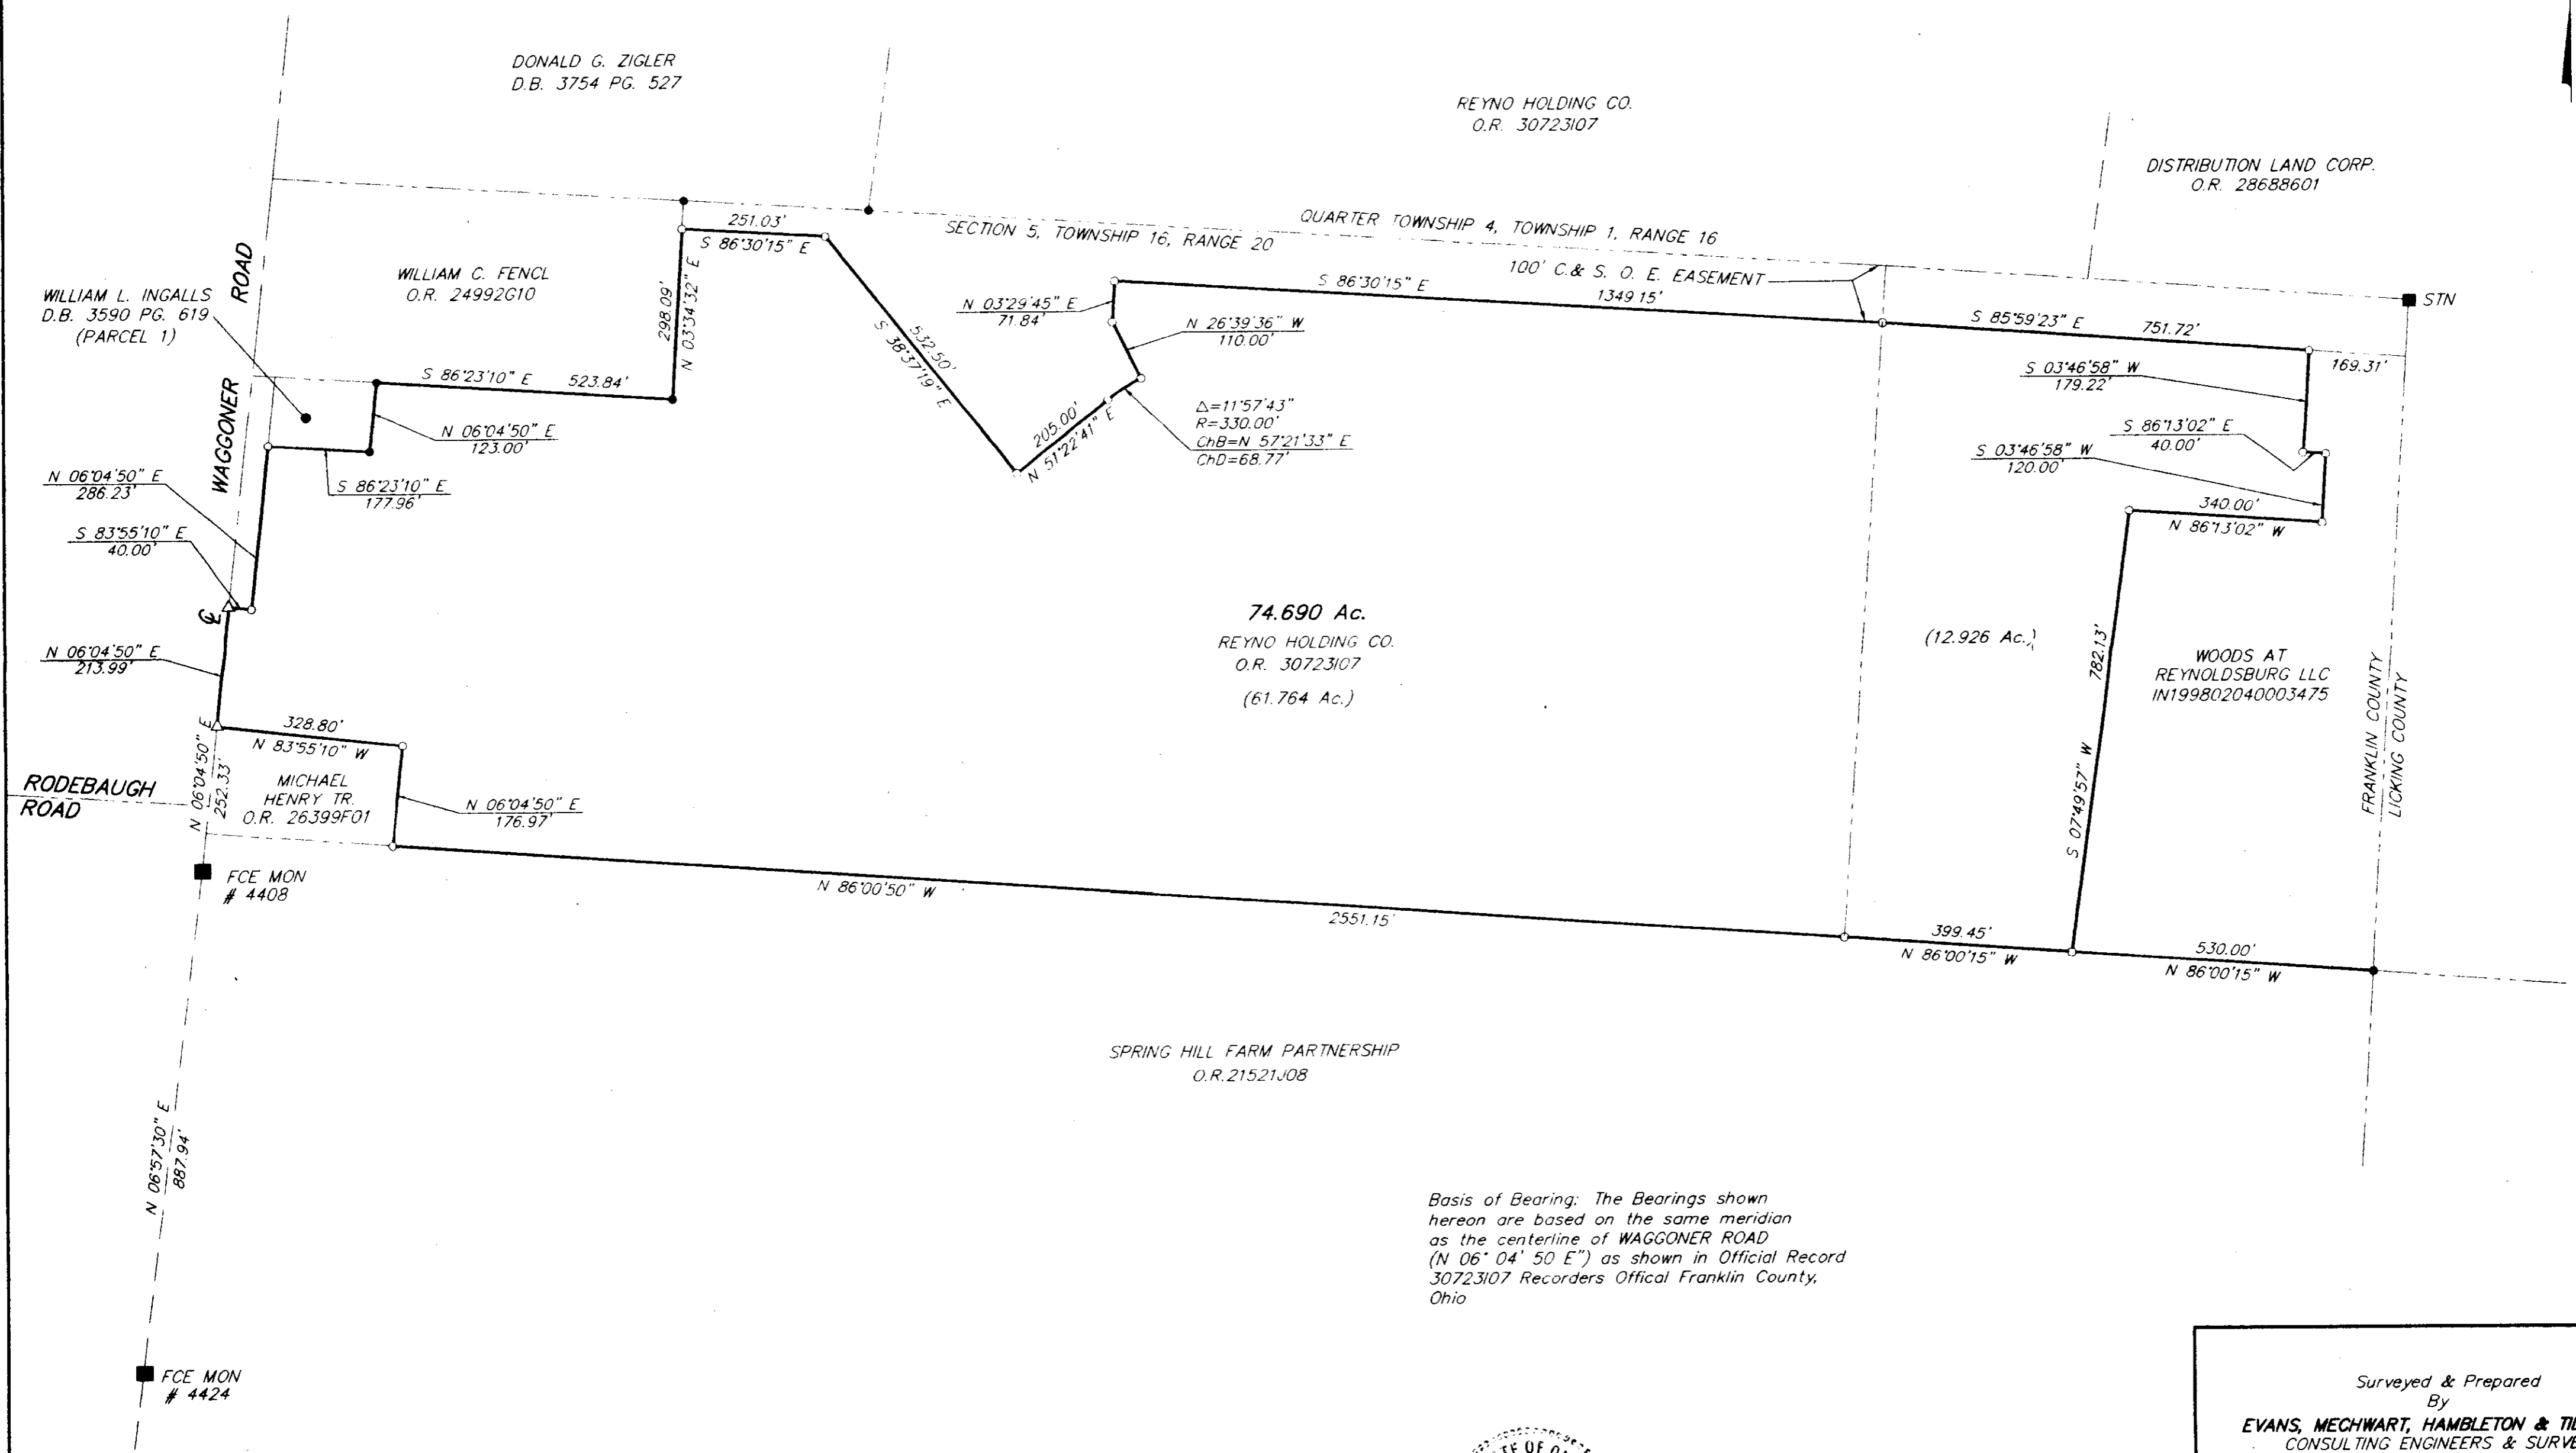

▲ R.R. Spk. Fnd.
 △ R.R. Spk. Set
 ● I.P. Fnd.
 ○ I.P. Set

I.P. set are 3/4" O.D. Iron Pin
 30" long w/cap inscribed EMH&T.

Basis of Bearing: The Bearings shown hereon are based on the same meridian as the centerline of WAGGONER ROAD (N 06° 04' 50" E") as shown in Official Record 30723107 Recorders Official Franklin County, Ohio



By *Jerry A. Hambleton* 1-21-99
 Professional Surveyor No. 7211

Surveyed & Prepared
 By
EVANS, MECHWART, HAMBLETON & TILTON INC.
 CONSULTING ENGINEERS & SURVEYORS
 170 MILL STREET
 GAHANNA, OHIO 43230
 614/471-5150

SCALE: 1" = 200' JANUARY 21, 1999