

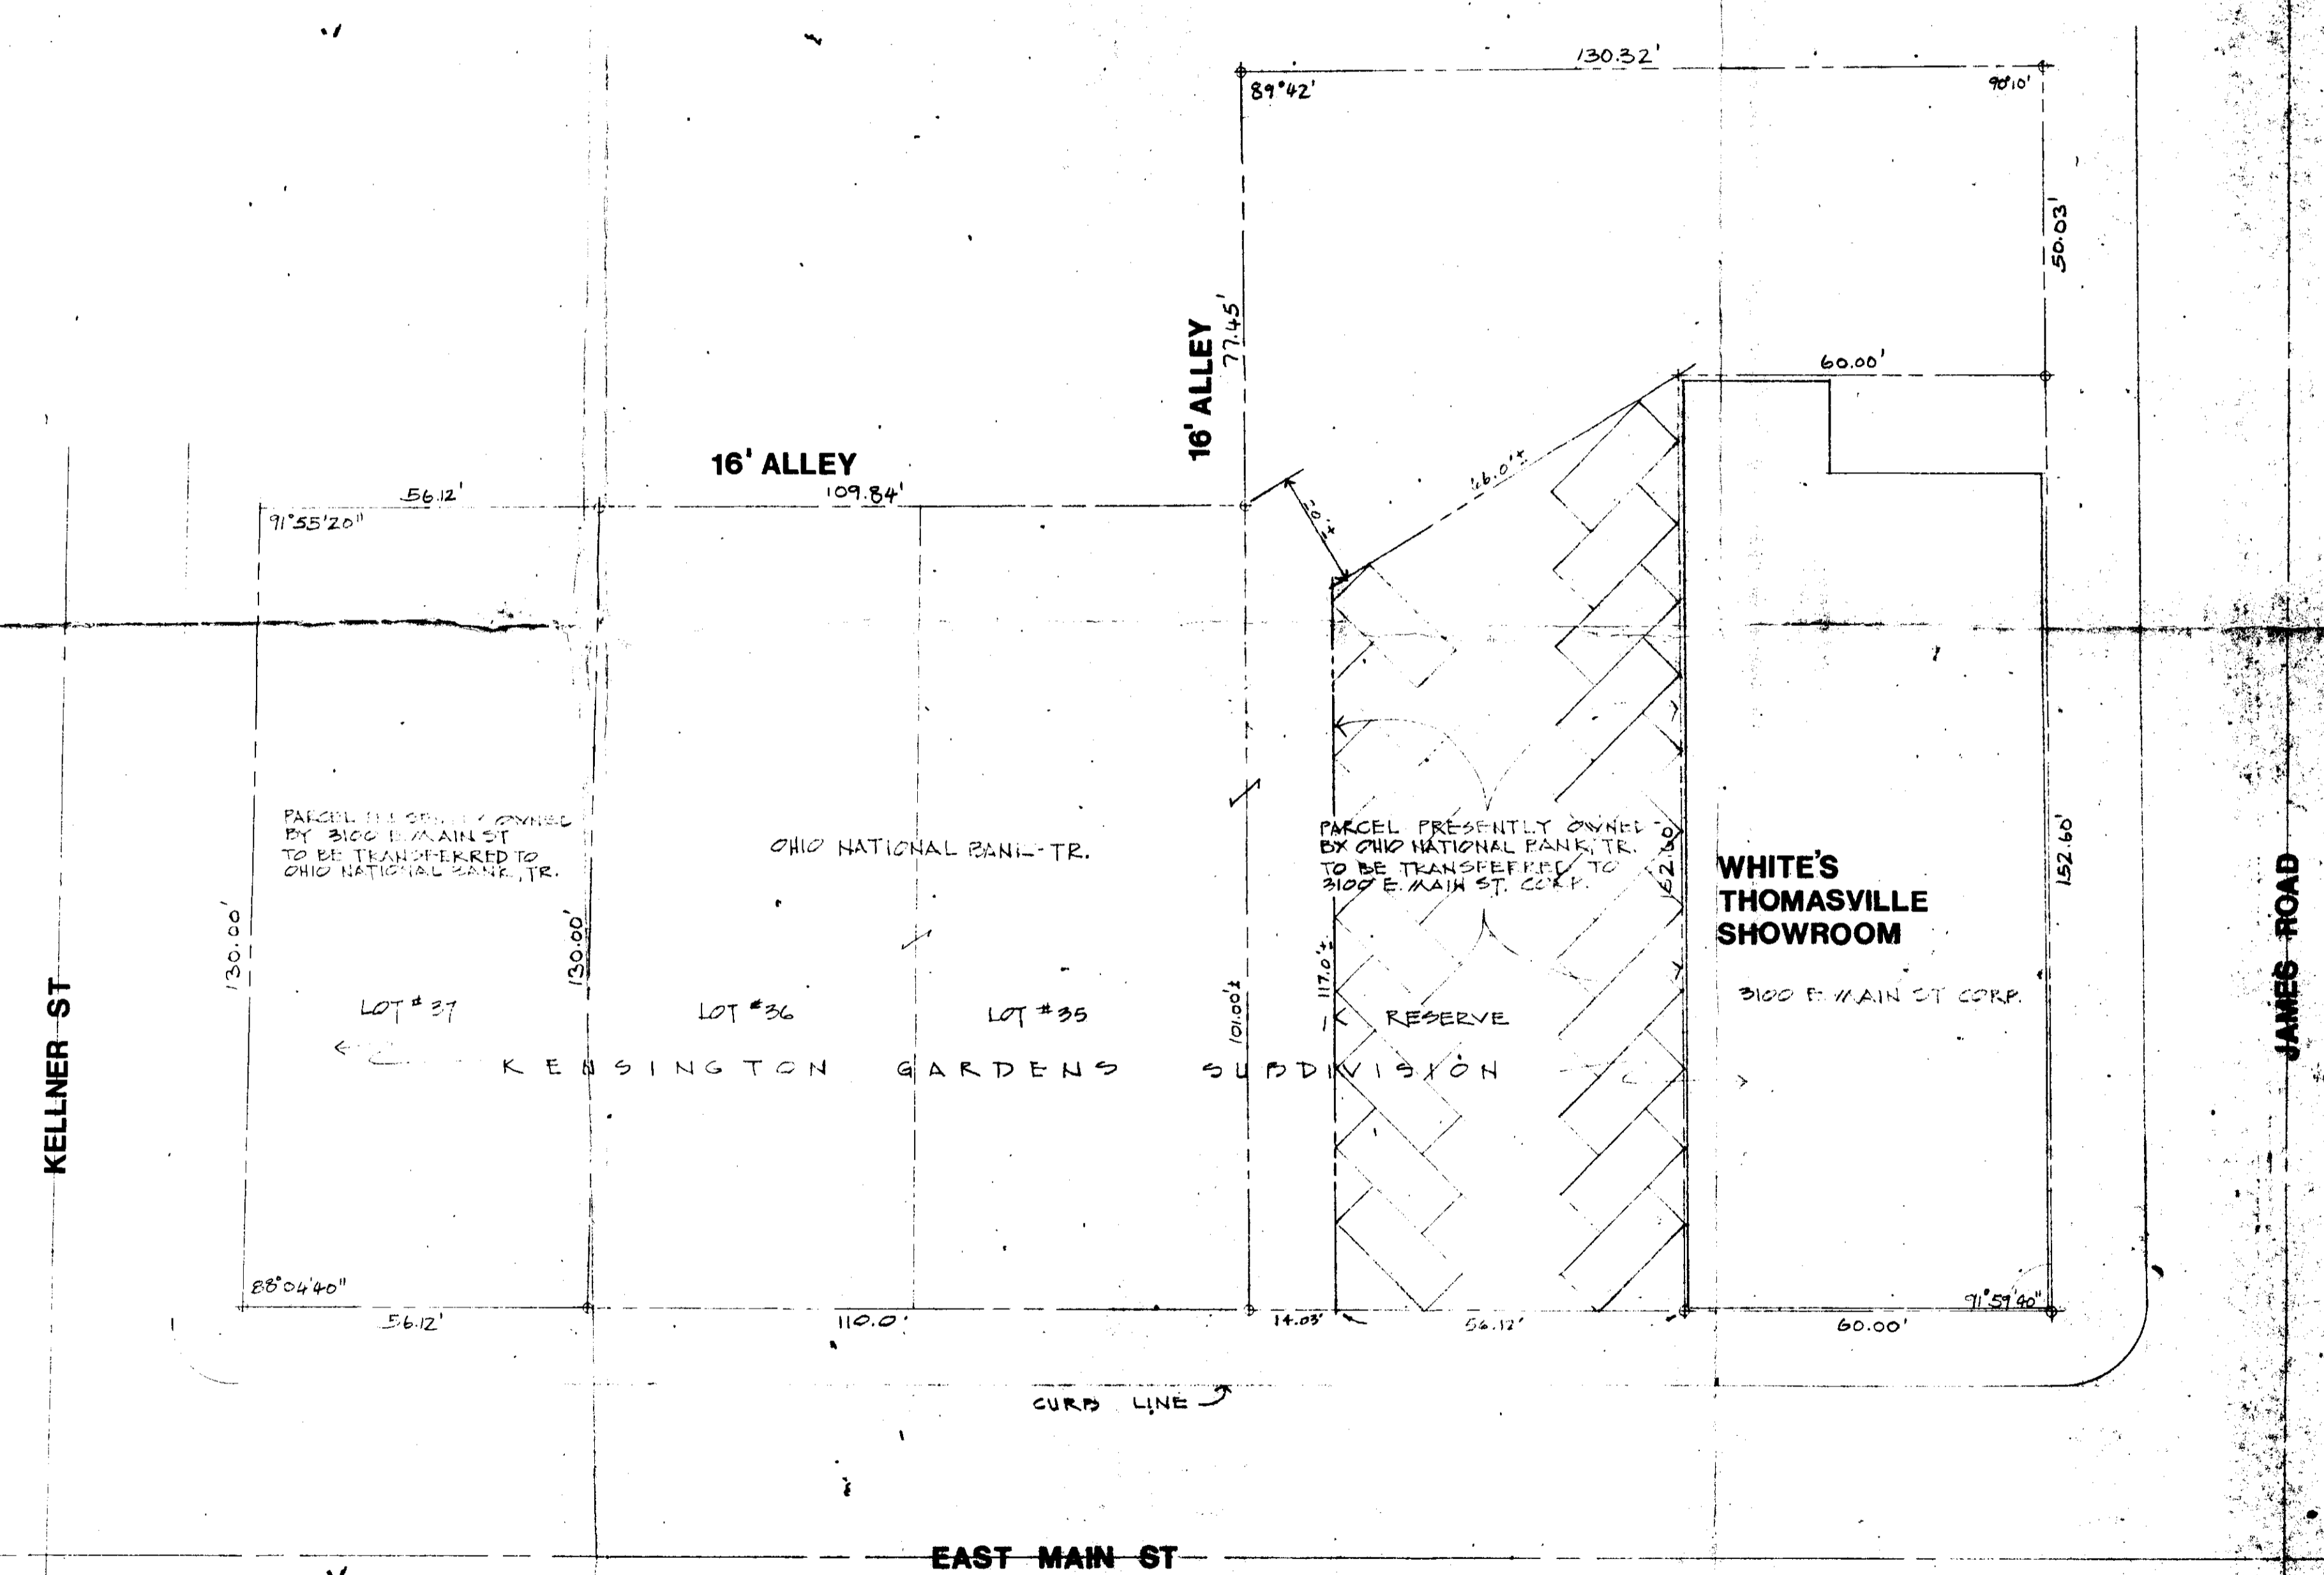
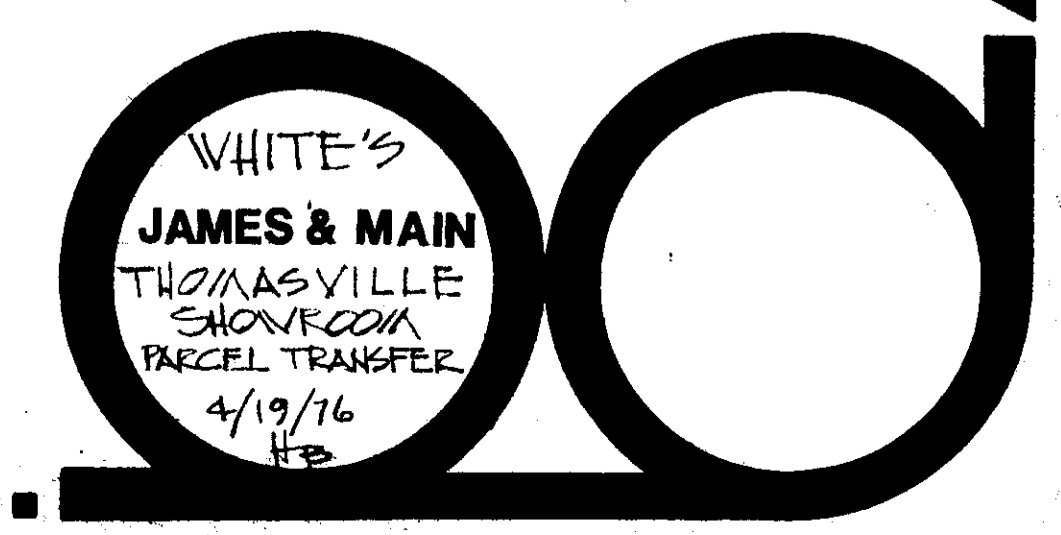


N-128-

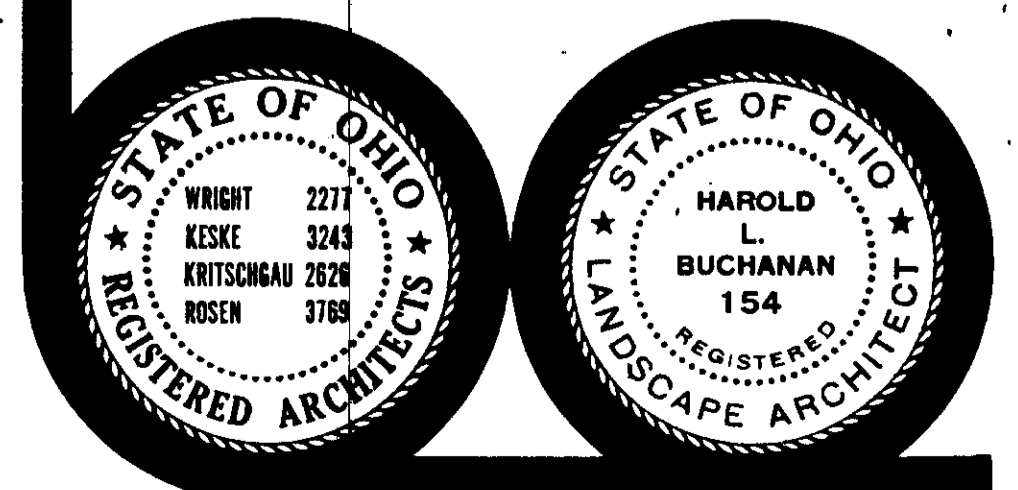

PARCEL TRANSFER PLAN  
SCALE 1"=20'-0"

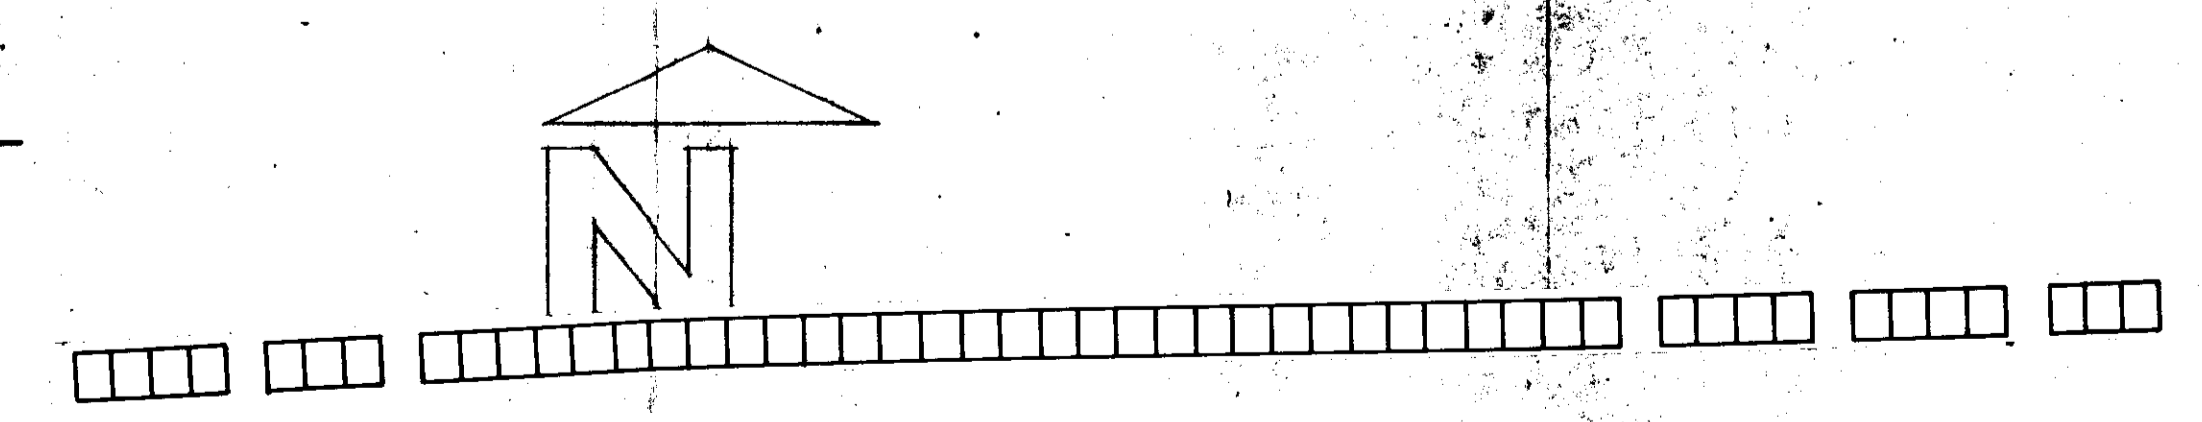

WRIGHT-KESKE-KRITSCHGAU-ROSEN-BUCHANAN, INC.

ARCHITECTS/PLANNERS, COLUMBUS, OHIO 43215