


0-103-C
0-103-D

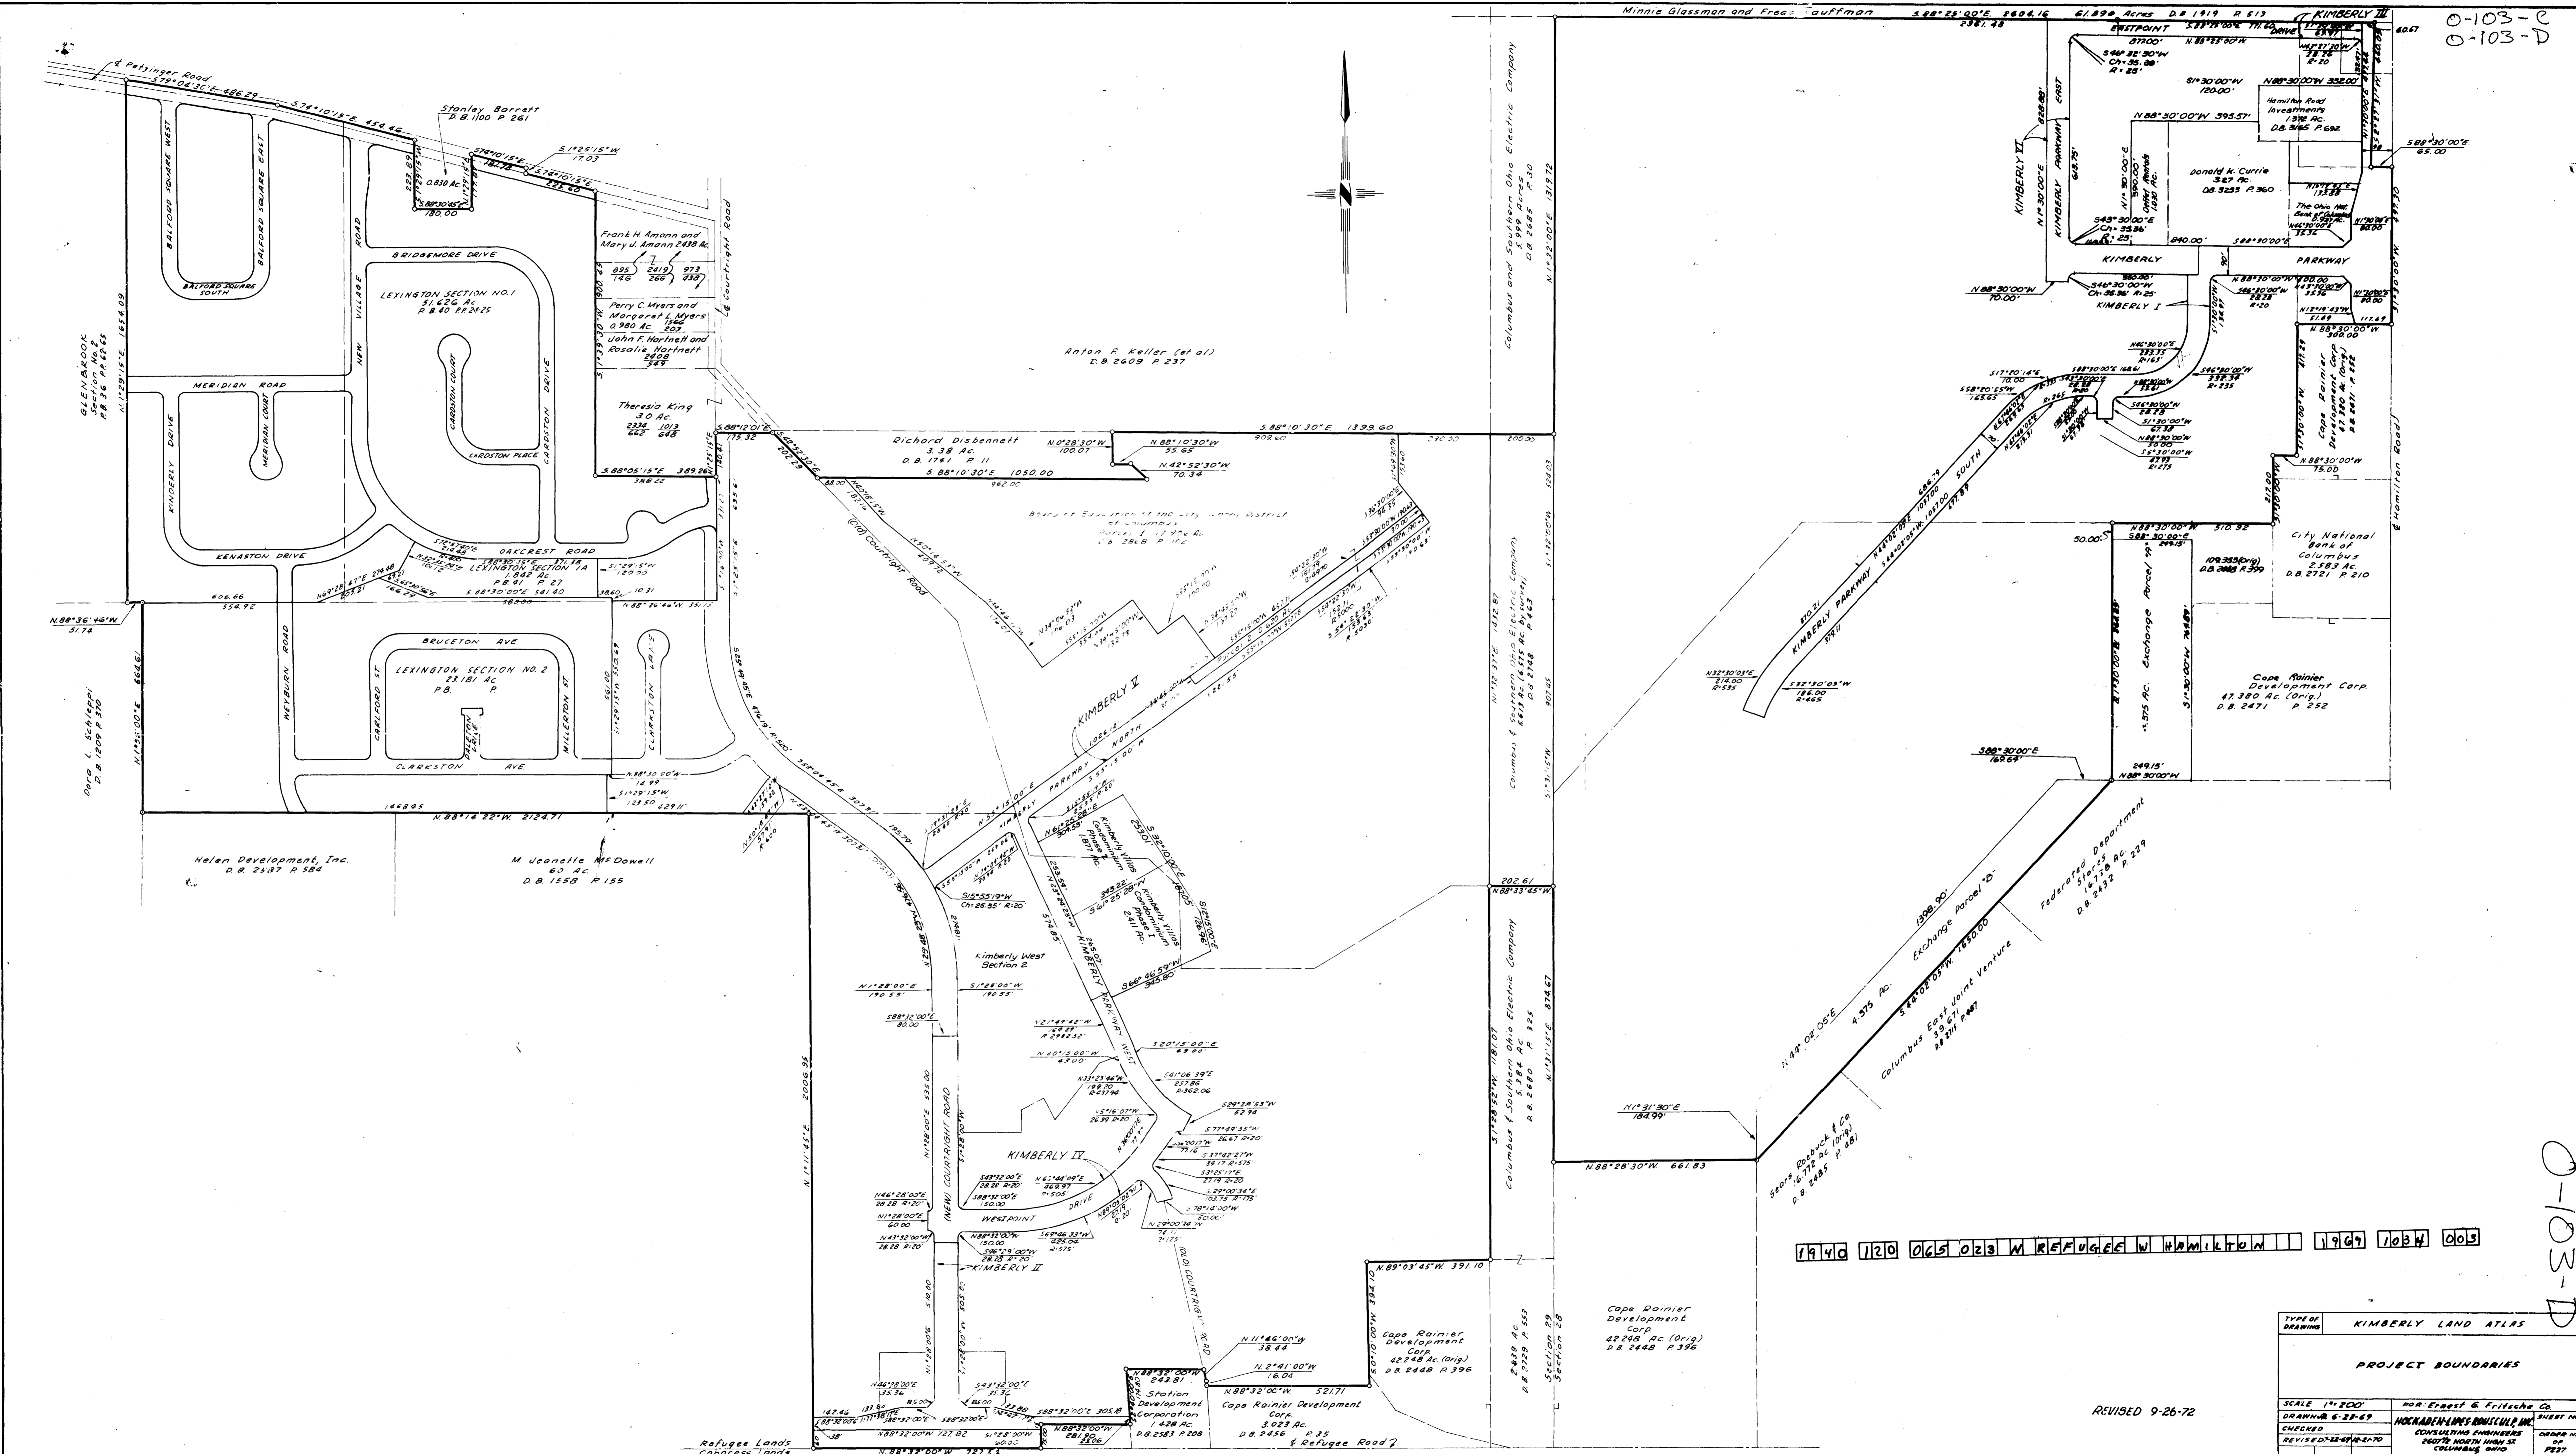

1946 120 065 023 W REFUGEE W HAMILTON 1967 1034 005

TYPE OF DRAWING	KIMBERLY LAND ATLAS	
PROJECT BOUNDARIES		
SCALE	1" = 200'	DOR: Ernest G. Fritzsche Co.
DRAWING NO.	6-28-67	MOCKADELPHUS ENGINEERS INC.
CHECKED		CONSULTING ENGINEERS
REVISED	9-26-72	SOUTH NORTH HWY 58 COLUMBUS OHIO
		SHEET NO. OF 22

REVISED 9-26-72

0-103-D