

PLAT OF SURVEY FOR CLAUDE M. SIGMAN III & NANCY A. SIGMAN

BEING PART OF HALF SECTION 8, T-16, R-20 REFUGEE LANDS
CITY OF RENOLDSBURG, FRANKLIN COUNTY, OHIO


QUARRY CLIFF
P.B. 66, PG. 86

JACK A. & WILMA M. TURNER
VOL. 1841, PG. 262

CLAUDE M. SIGMAN III &
NANCY A. SIGMAN
VOL. 1852, PG. 493

MARY V. MOYER
02708D01


ELIAS Z. & MARIA VLAAR
VOL. 3625, PG. 250

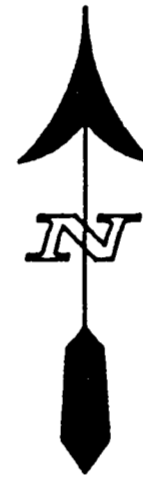

BEARINGS HEREIN ARE BASED
ON BEARINGS TAKEN FROM THE
PLAT OF QUARRY CLIFF.
(P.B. 66, PG. 86)

PETER N. & MARY JANE CENCI
O.R. VOL. 18523, PG. H17


HALF SECTION 8
HALF SECTION 9

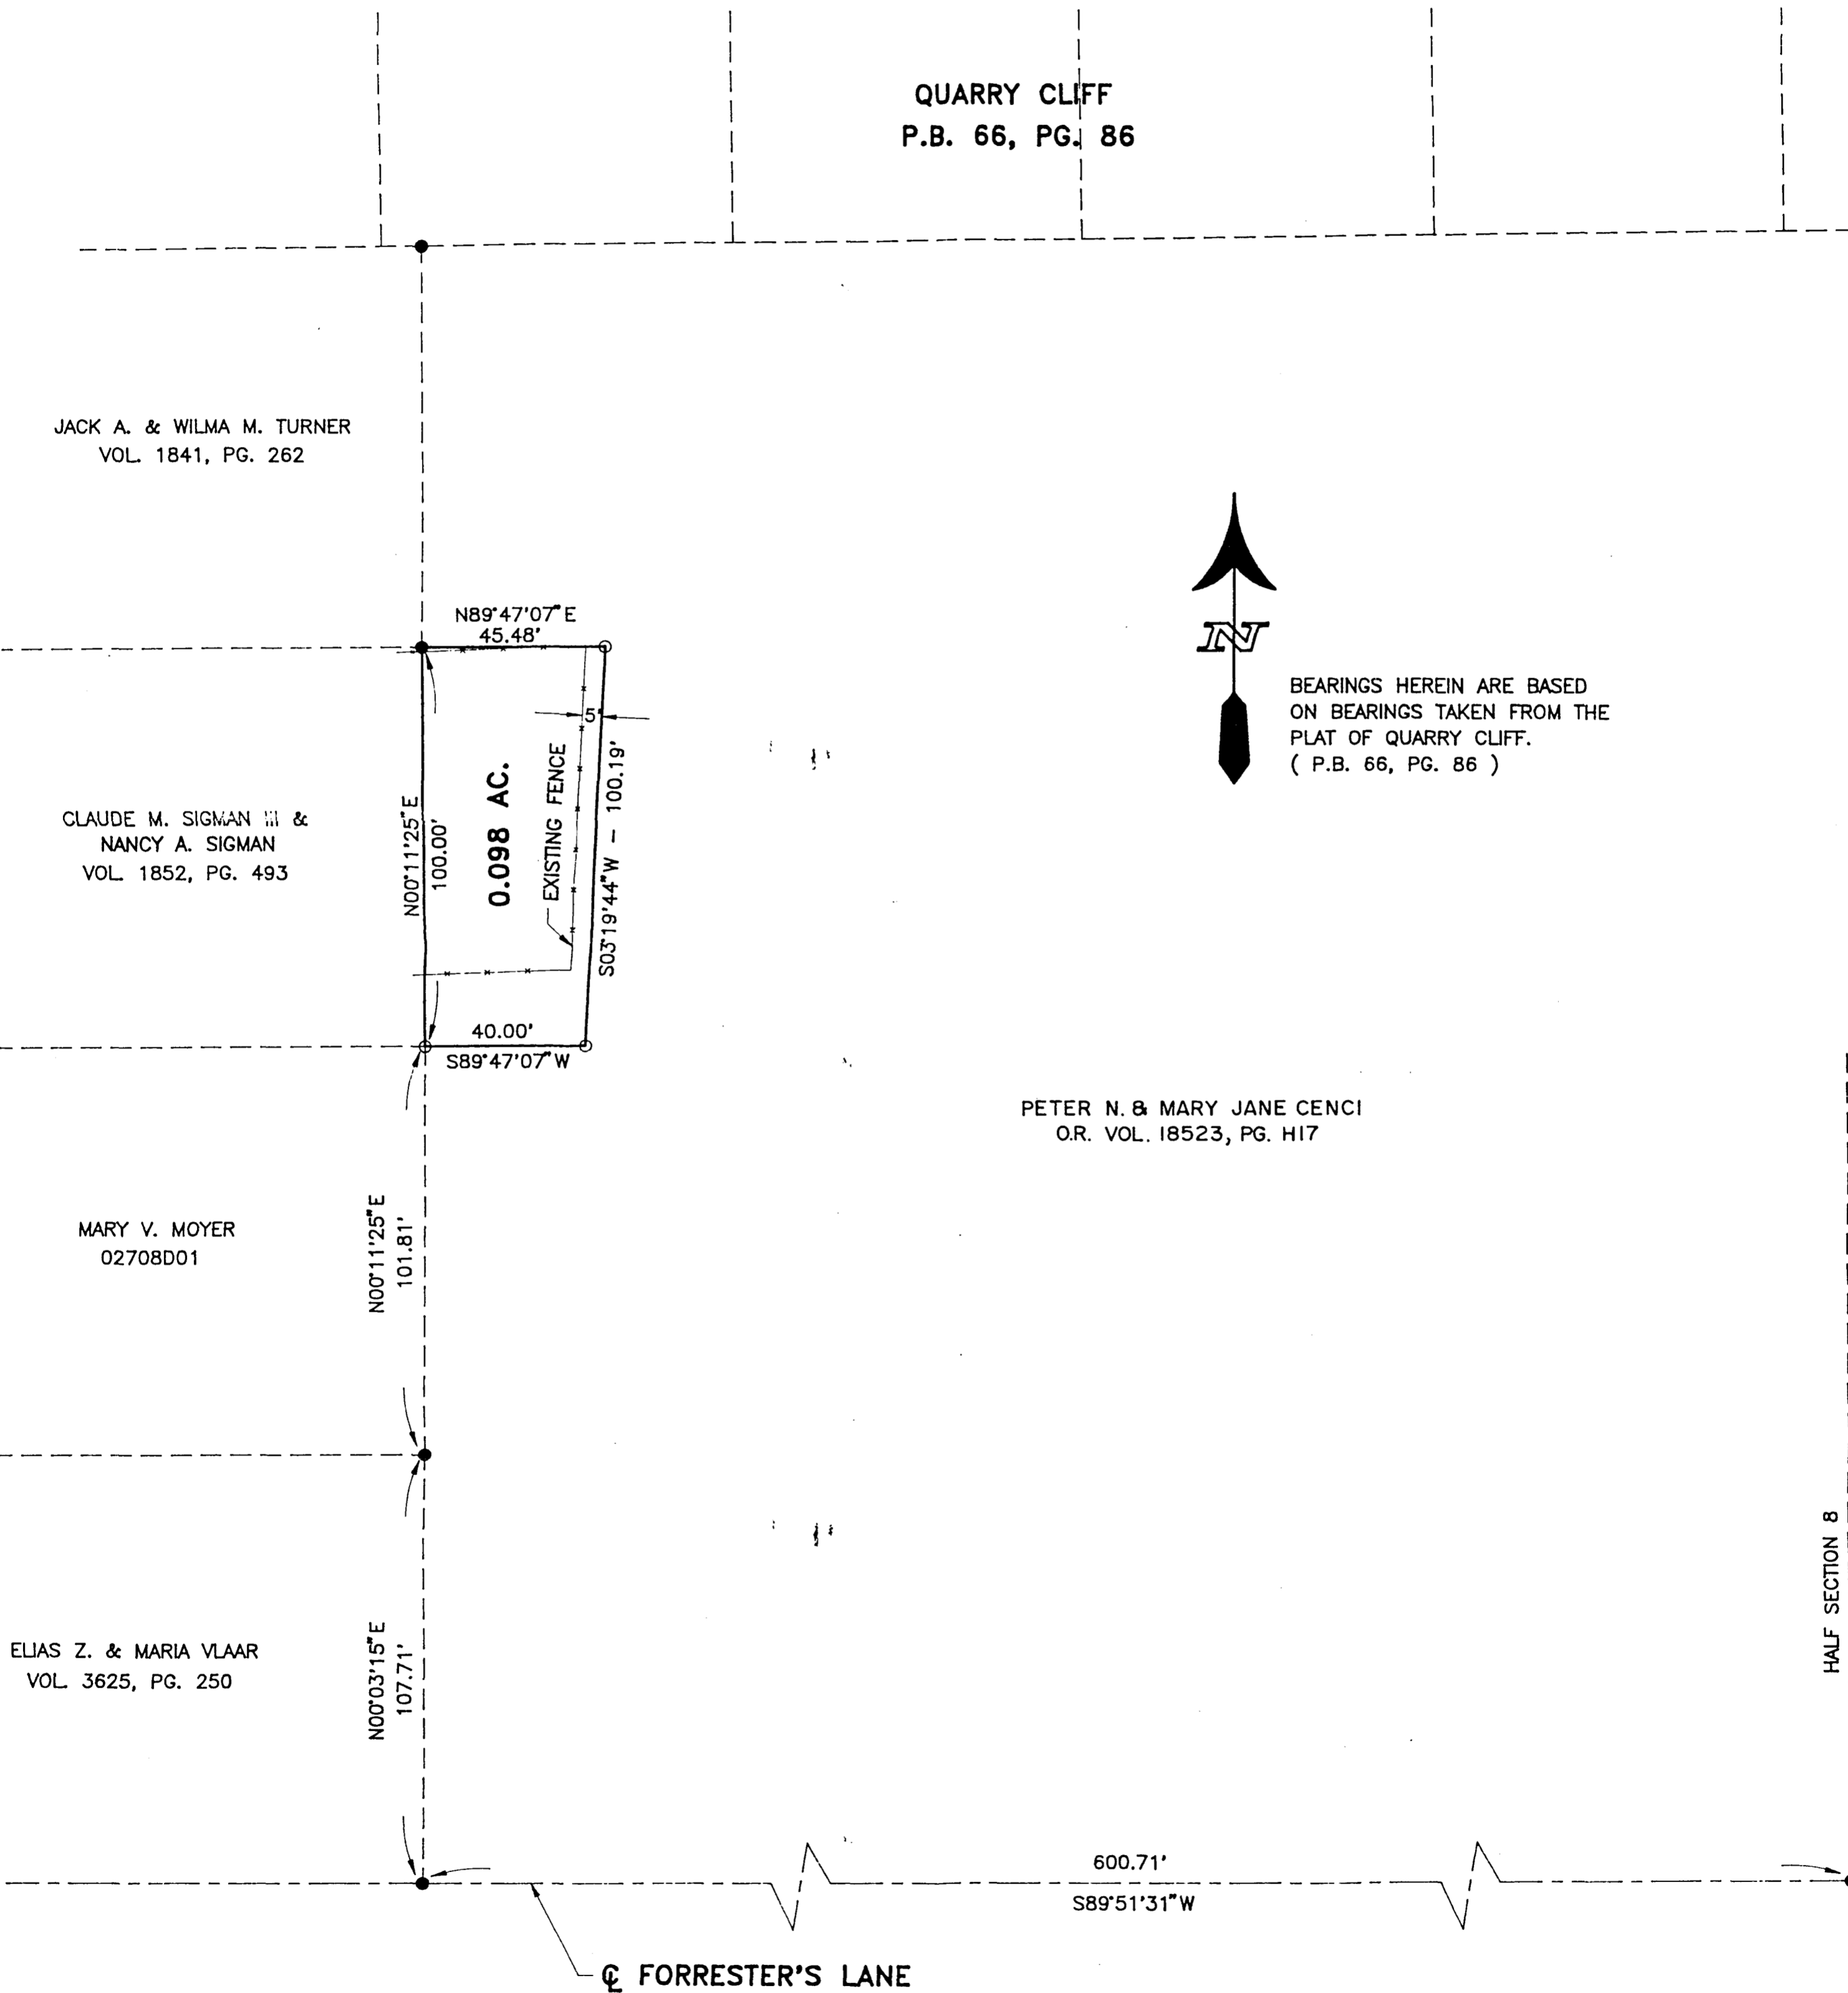

- LEGEND
- : IRON PIN FOUND
 - : IRON PIN SET
 - (5/8" DIA. REBAR W/ I.D. CAP)



John K. Curry
JOHN K. CURRY
REG. SURVEYOR NO. S-7030

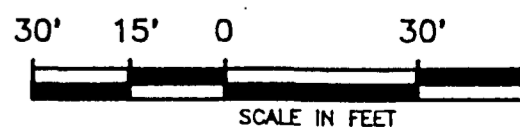

CURRY WILLIS & GROVE, INC. ENGINEERS AND SURVEYORS 575 INDUSTRIAL PRKWY • SUITE A • HEATH, OHIO		
TITLE:	0.098 ACRES F/ SIGMAN	
SCALE:	1" = 30FT.	DRN. BY: JLK
DATE:	12/23/93	CHK. BY: JKC