


**SURVEY OF ACREAGE PARCEL**  
**SECTION 18, TOWNSHIP 16, RANGE 20**  
**REFUGEE LANDS**  
**CITY OF REYNOLDSBURG, FRANKLIN COUNTY, OHIO**

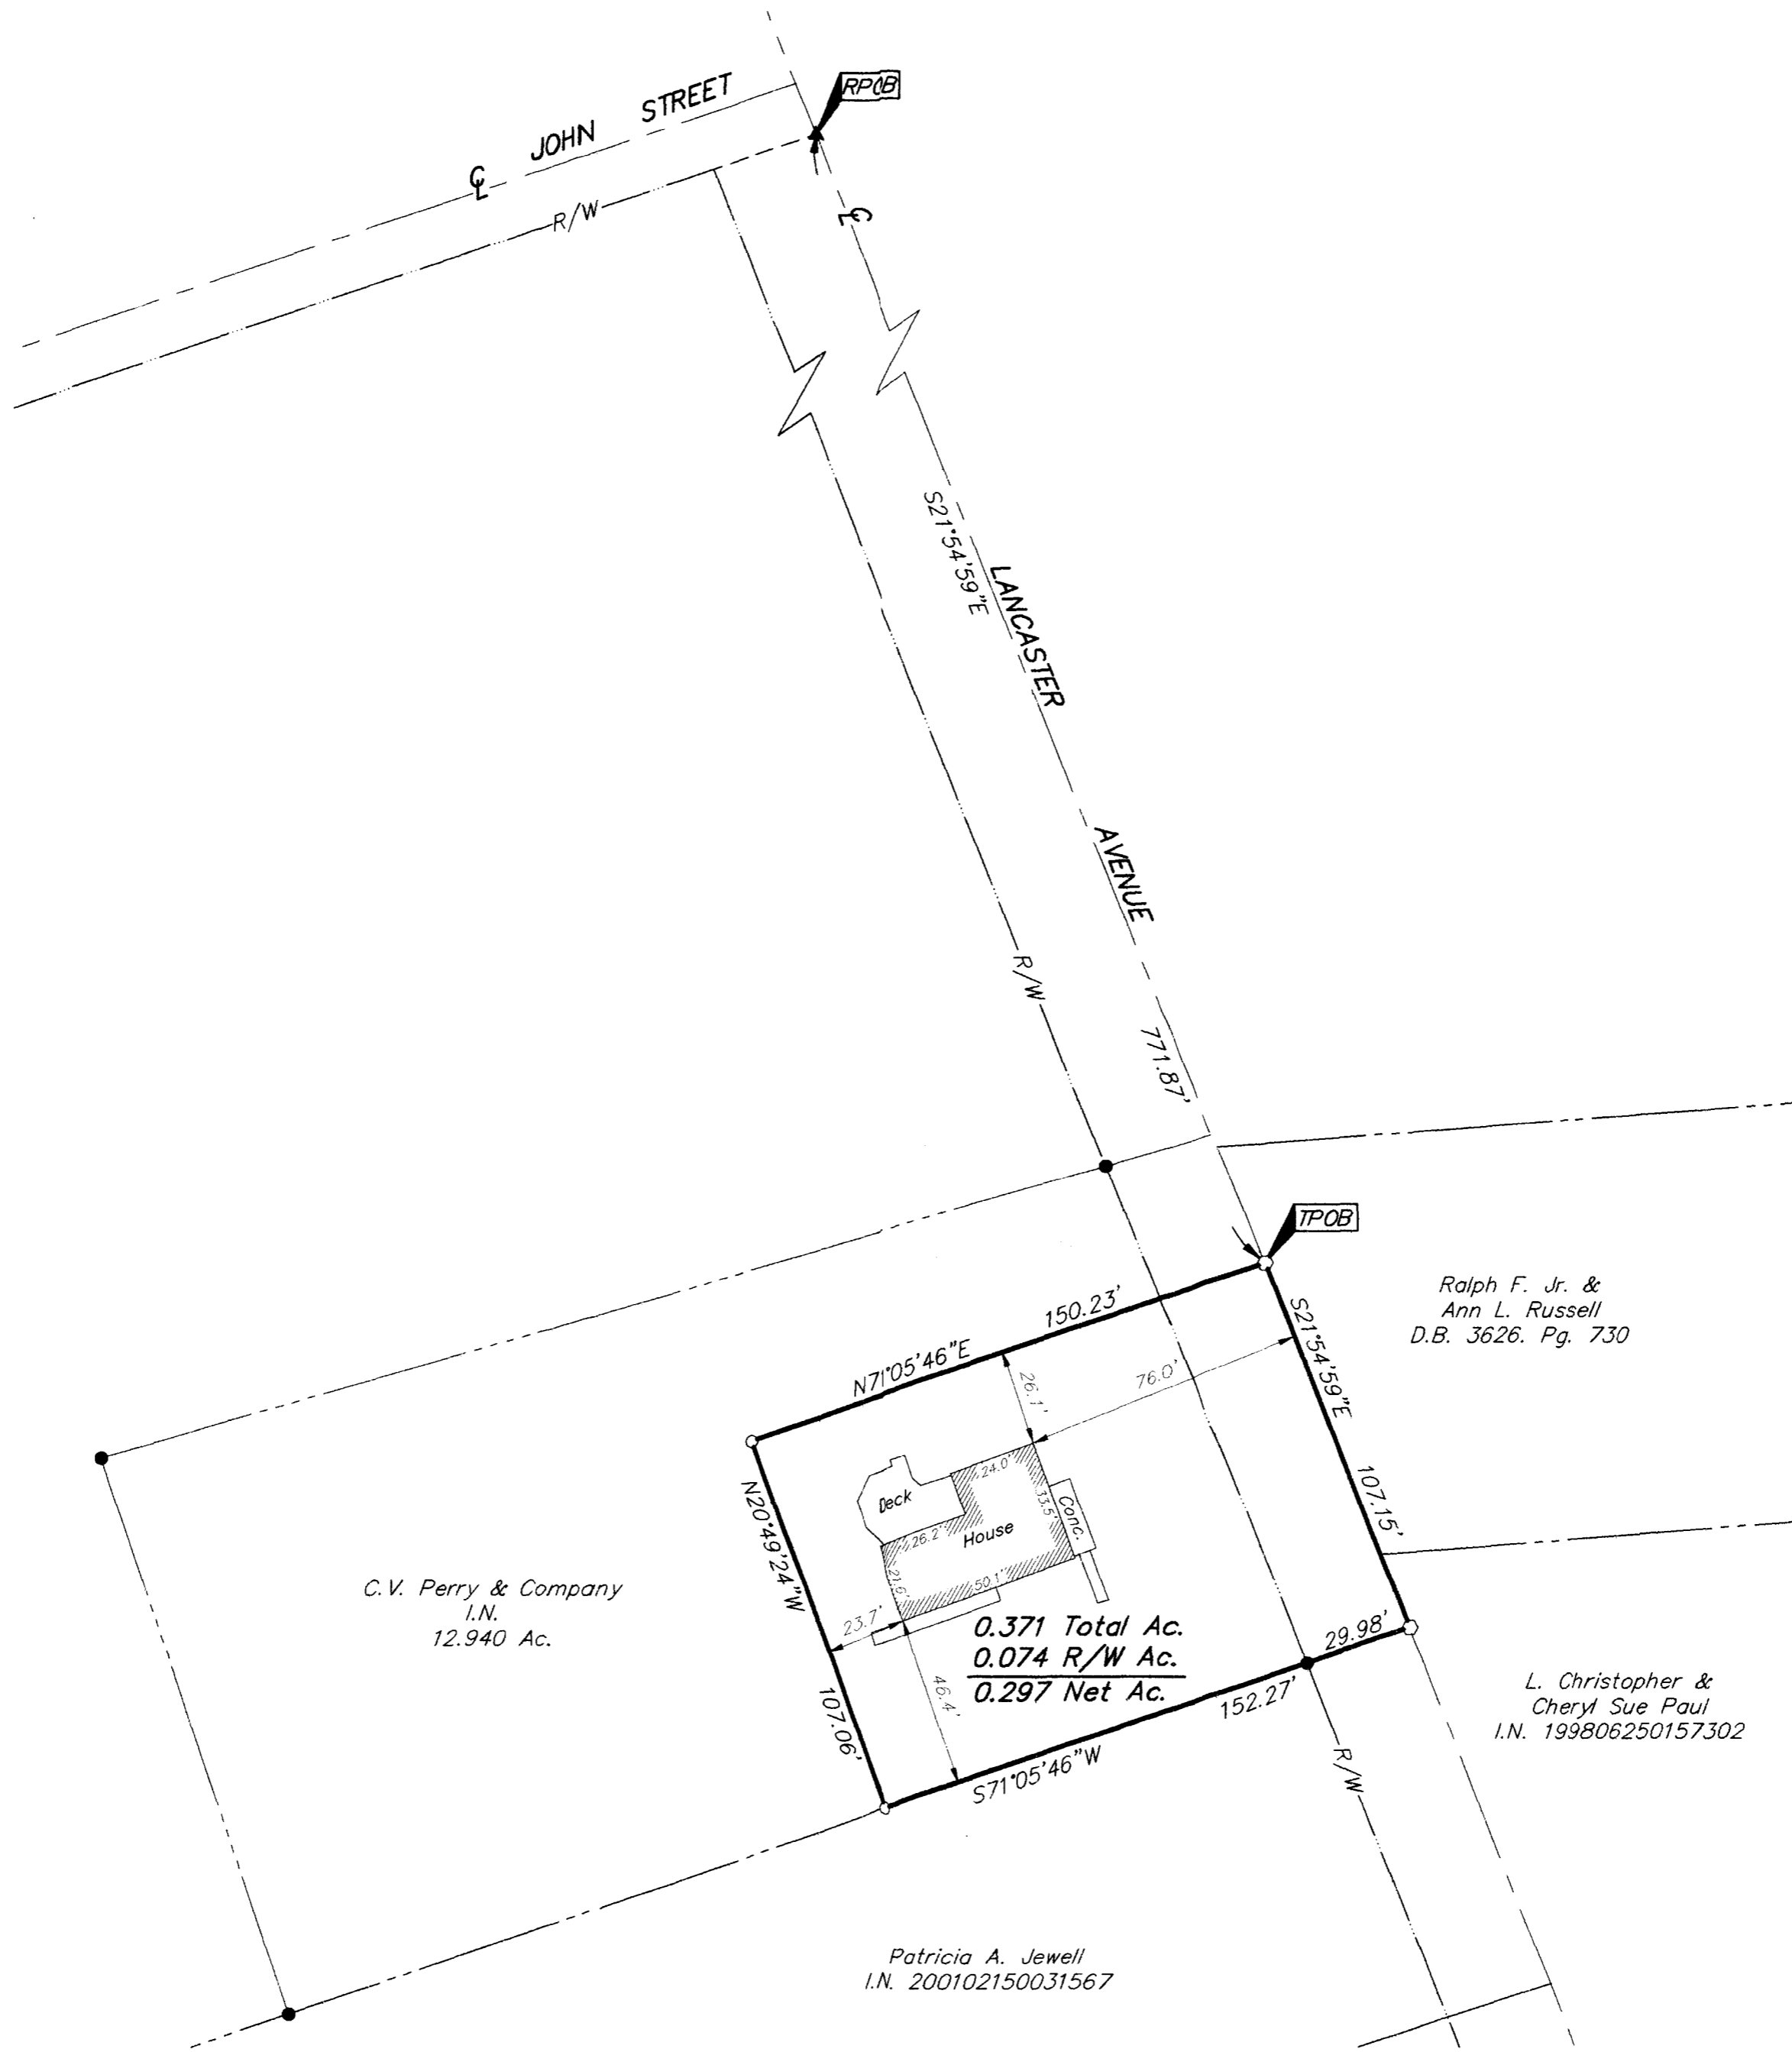

- = MON. FND.
- = I.P. FND.
- = I.P. SET
- = MAG. NAIL FND.
- = MAG. NAIL SET
- ▲ = R.R. SPK. FND.
- △ = R.R. SPK. SET
- = P.K. NAIL FND.

I.P.S. Set are 13/16" I.D. Iron pipe w/ cap inscribed EMHT INC



GRAPHIC SCALE  
(IN FEET)

**BASIS OF BEARINGS:** The bearings herein are based on the Ohio State Plane Coordinate System as per NAD83. Control for bearings was from coordinates of FCGS Monuments Livingston and Reynoldsburg, established by the Franklin County Engineering Department, using Global Positioning System procedures and equipment.



By *Clark E. White* 8/14/02  
 Professional Surveyor No. 7868

Surveyed & Prepared  
 By  
**EVANS, MECHWART, HAMBLETON & TILTON INC.**  
 CONSULTING ENGINEERS & SURVEYORS  
 170 MILL STREET  
 GAHANNA, OHIO 43230  
 614/471-5150

SCALE: 1" = 40'

AUGUST 14, 2002