
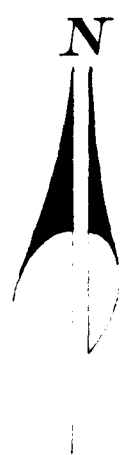


SURVEY OF ACREAGE PARCELS
LOCATED IN SECTION 18, TOWNSHIP 16, RANGE 20,
REFUGEE LANDS
CITY OF REYNOLDSBURG, FRANKLIN COUNTY, OHIO

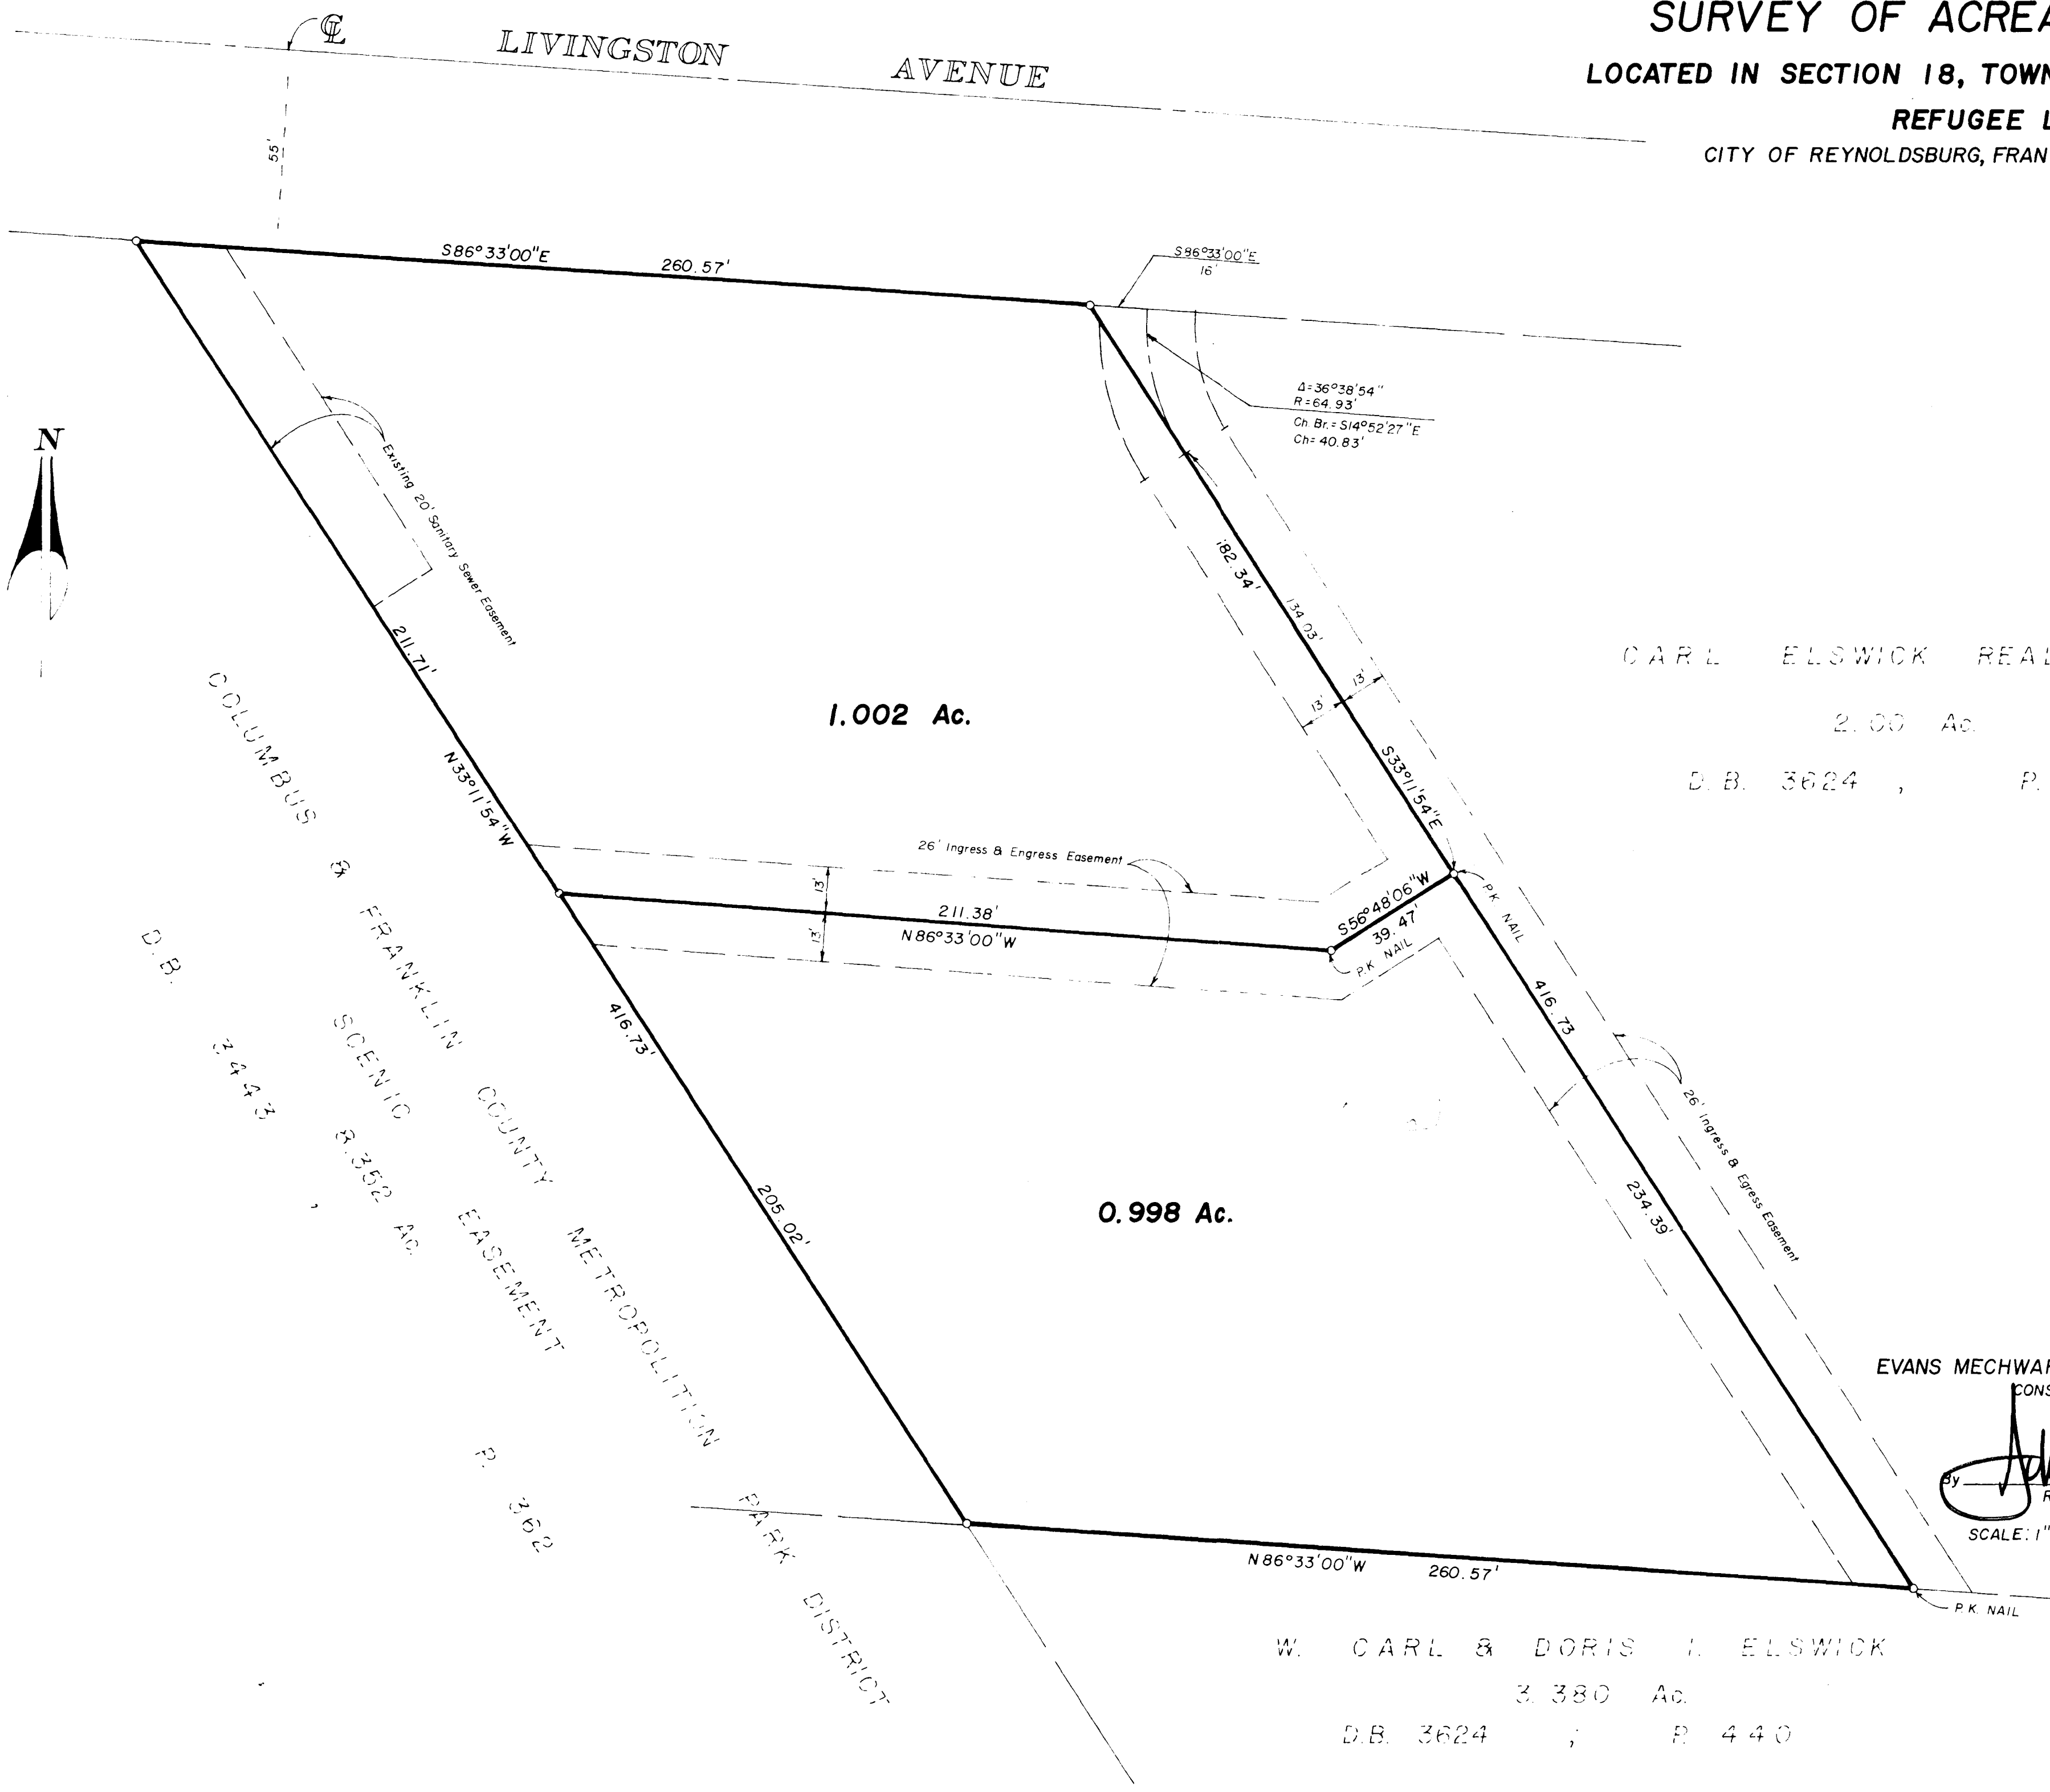

CARL ELSWICK REALTY, INC.

2.00 Ac.

D.B. 3624 , P. 436

COLUMBUS & FRANKLIN COUNTY
SCENIC EASEMENT
D.B. 3443 , P. 352
METROPOLITAN
PARK DISTRICT

PREPARED BY
EVANS MECHWART HAMBLETON & TILTON, INC.
CONSULTING ENGINEERS & SURVEYORS

Arthur W. Cyphert
Registered Surveyor No. 5485

SCALE: 1" = 30' ○ = IRON PIN

W. CARL & DORIS I. ELSWICK

3.380 Ac.

D.B. 3624 ; P. 440