
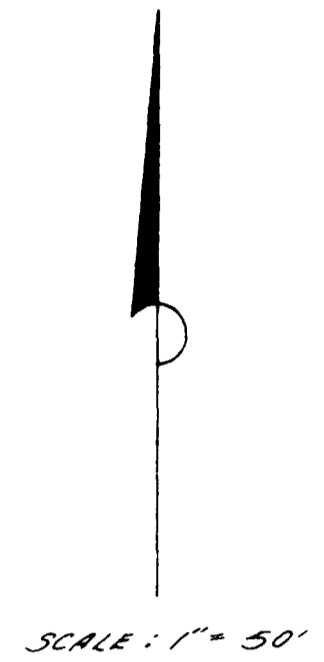


O-104A

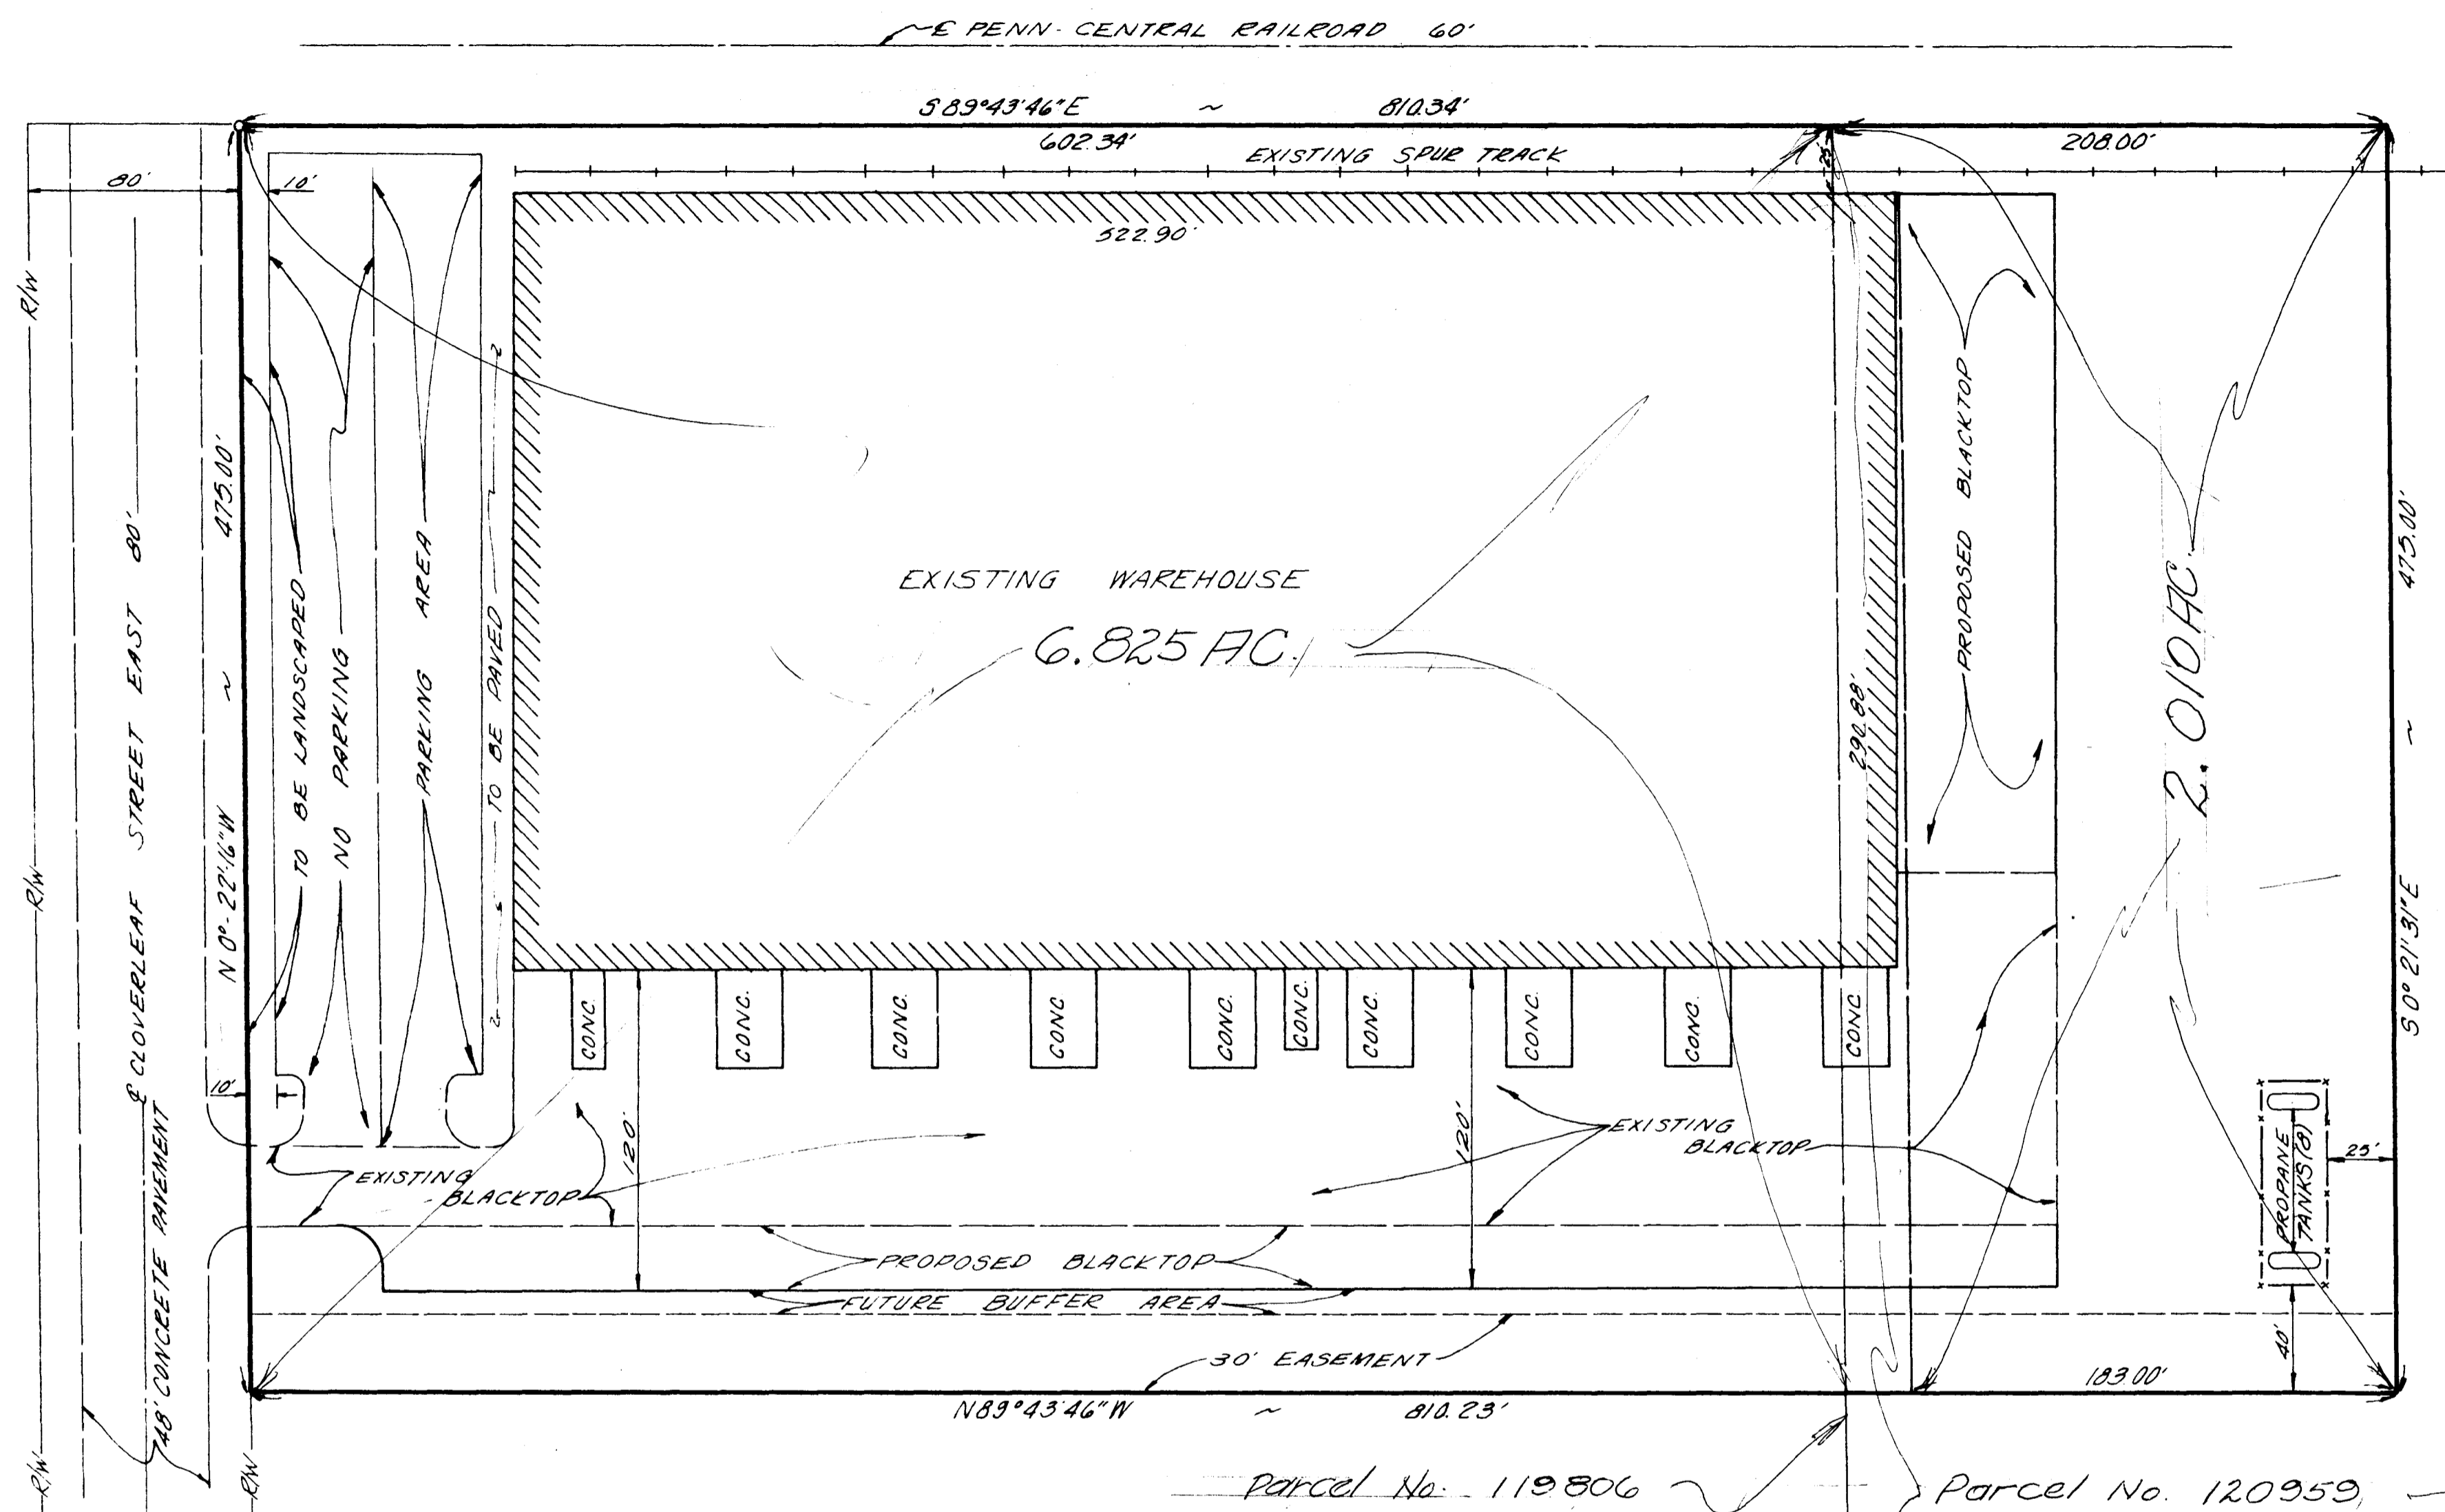

Parcel No. 119806 ~ Parcel No. 120959

TOTAL ACREAGE = 8.835 AC  
 "EASTLAND INVESTMENT COMPANY  
 D.B 3226, PG 433, & DB 3235 PG 3

SITE PLAN  
 FOR  
 OLDERMAN INVESTMENTS, INC  
 S.E. COR. CLOVERLEAF ST. EAST & PENN-CENTRAL RR  
 HOCKADEN AND ASSOCIATES, INC.  
 CONSULTING ENGINEERS  
 883 NORTH CASSADY, COLUMBUS, OHIO

Nov. 24, 1976 # 33455