

**SURVEY OF ACREAGE PARCELS**

Located In Quarter Township 1, Township 2, Range 17  
United States Military Lands  
City Of Westerville, Franklin County, Ohio

SURVEYED & PLATTED  
BY  
**EVANS, MECHWART, HAMBLETON & TILTON, INC.**  
CONSULTING ENGINEERS AND SURVEYORS  
GAHANNA, OHIO


By *M. H. Mechwart*  
Registered Surveyor No. 4072  
SCALE 1"=100' O= IRON PIN  
JANUARY 10, 1973

George A. McDannald  
4.749 Ac  
D.B. 2932, Pg. 85

Wm. C. Goldsmith  
Deed=100 Ac  
D.B. 1184, Pg. 223

Wm. C. & Zeulah J. Goldsmith  
Deed= 60 Ac. (14 Ch.)  
D.B. 1551, Pg. 515

Jessie L. Shank  
26.96 Ac  
D.B. 987, Pg. 459

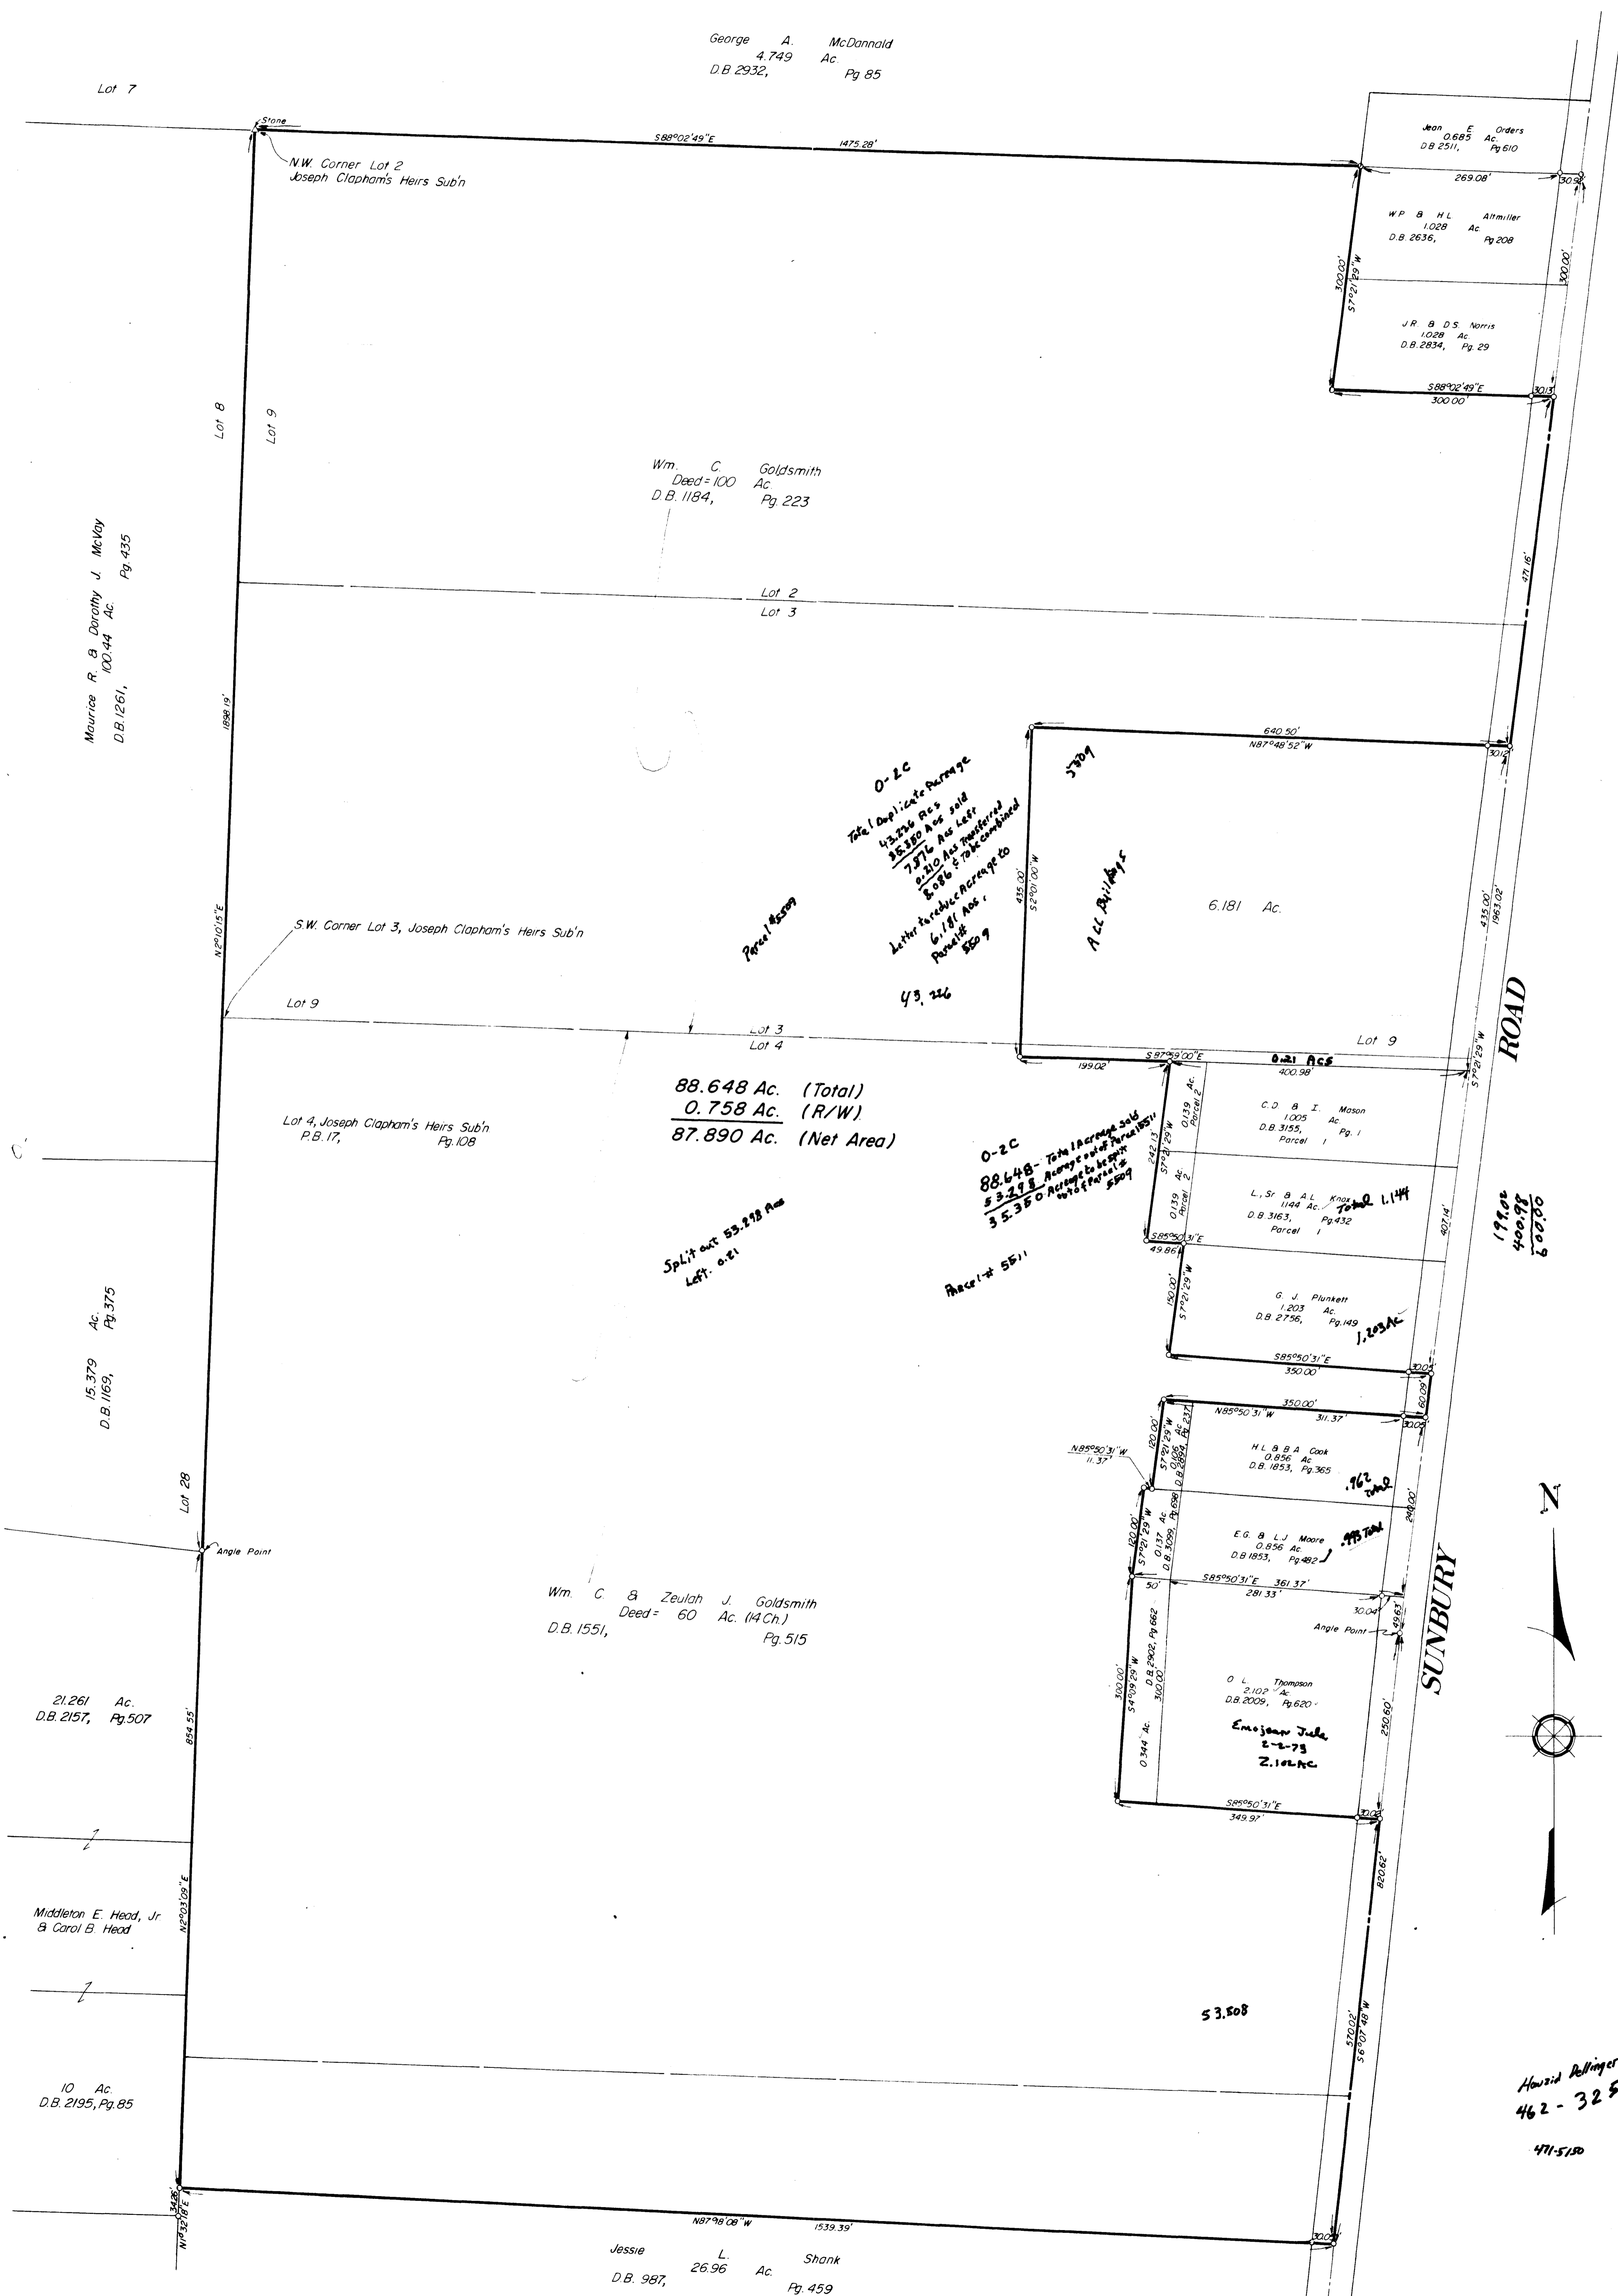

441C 12C 04C 025 W SUNBURY ST WATNUT ST 1973 0023 05

Howard DeWinger  
462-3254  
471-510