

SURVEY OF ACREAGE PARCELS
 SEC 4 TWP 2 RNG 16 USML
 VILLAGE OF NEW ALBANY, FRANKLIN COUNTY, OHIO

SCALE 1" = 60'


MAY 21, 1999
 DECEMBER 14, 1999

- ▲ = R.R. SPK. FND.
- △ = R.R. SPK. SET
- = I.P. FND.
- = I.P. SET

I.P.S. Set are 13/16" I.D. Iron pipe W/ cap inscribed EMH&T.




GRAPHIC SCALE
 (IN FEET)

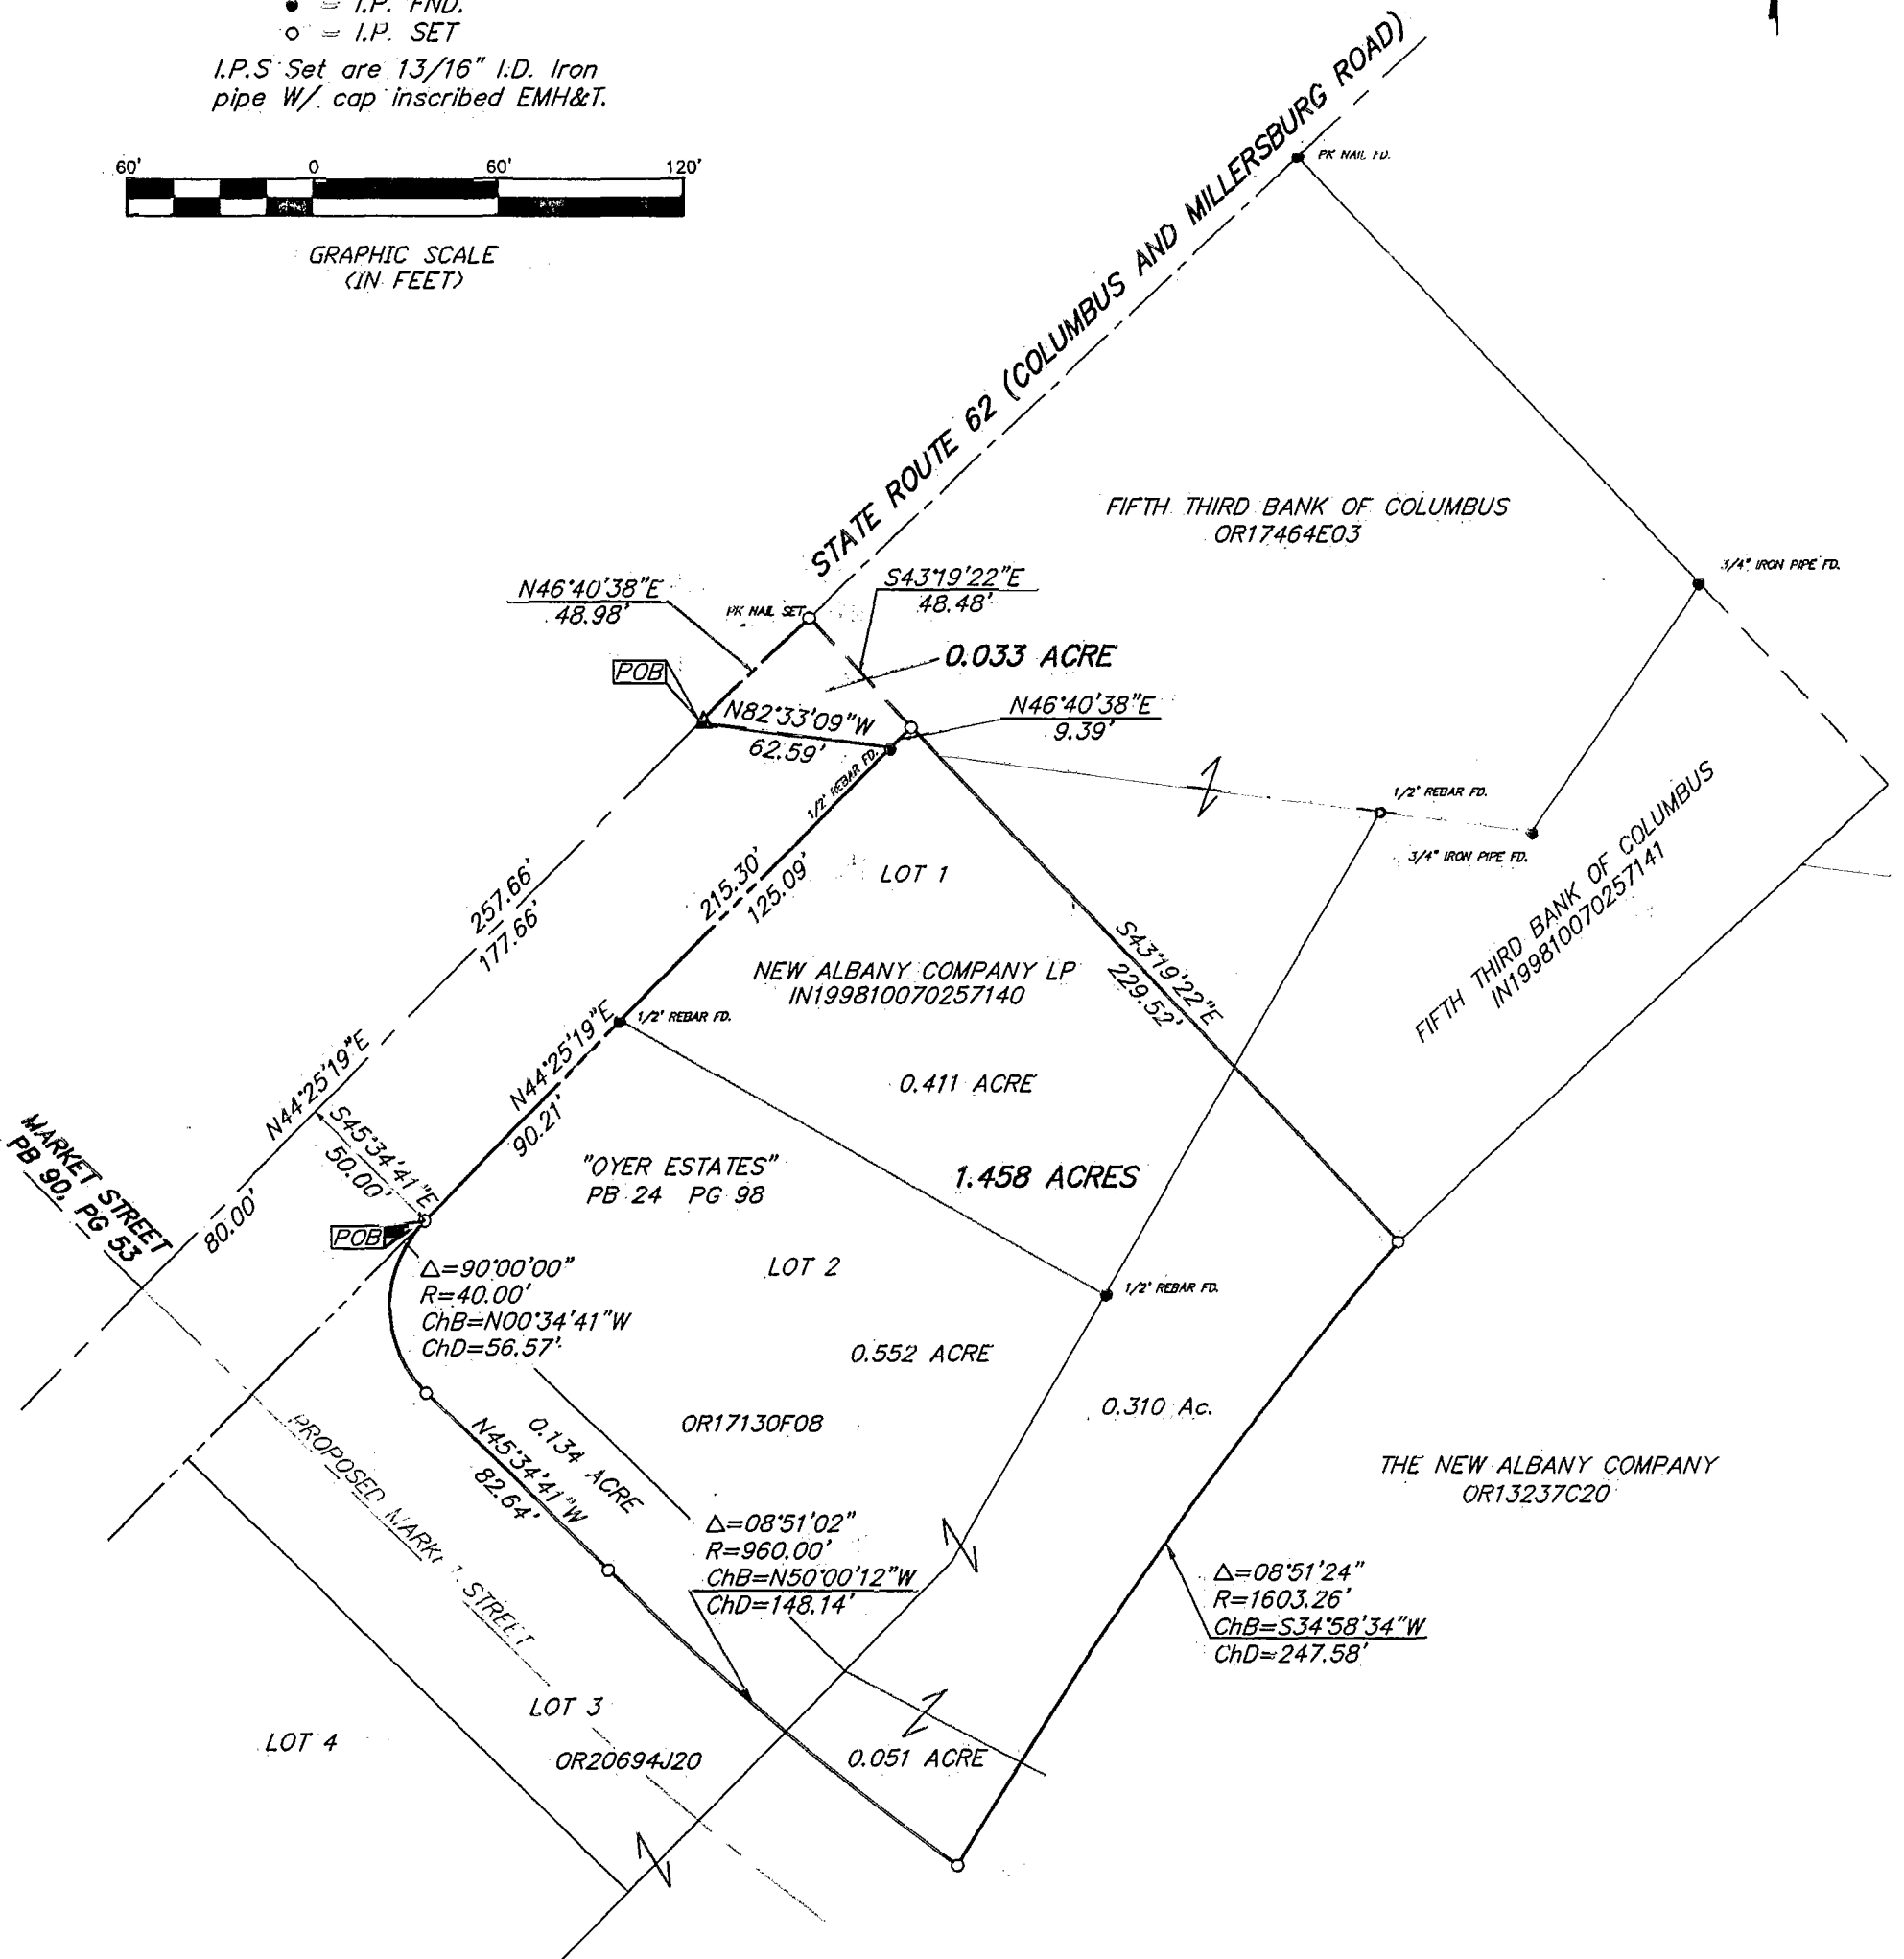

I:\SERVER-4\SURVEY\PROJECT\505751.DWG S5751BVB.DWG.DWG - 0 XREFS. - PLOTTED BY JBUSHBY - December 14, 1999 - 10:03 AM

Bearings for this Drawing are based on the "Ohio State Plane Coordinate System" as per NAD 83. Control for bearings was from monuments Frank 80 and Frank 180 and determined the bearing for the centerline of State Route 62 as being N46°40'38"E.

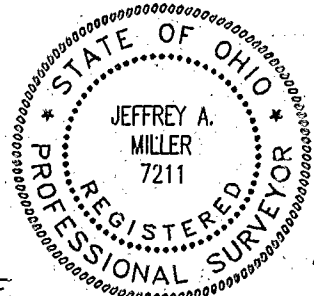

E.M.H.&T. INC.

By *Jeffrey A. Miller* 12-14-99
 Professional Surveyor No. 7868