

88857500  
 89107525


**SURVEY OF ACREAGE PARCELS**  
**LOTS 13 & 14 SEC 4 TWP 2 RNG 16 USML**  
**PLAIN TOWNSHIP, FRANKLIN COUNTY, OHIO**

8885-7500  
 0-76-J  
 PLAIN TWP, OHIO

JUNE 09, 2000

SCALE 1" = 200'

Bearings hereon are based on N 00° 29' 15" E  
 for the centerline of Babbit road as shown of  
 record in Official Record 29291G17 Recorder's  
 Office, Franklin County, Ohio.

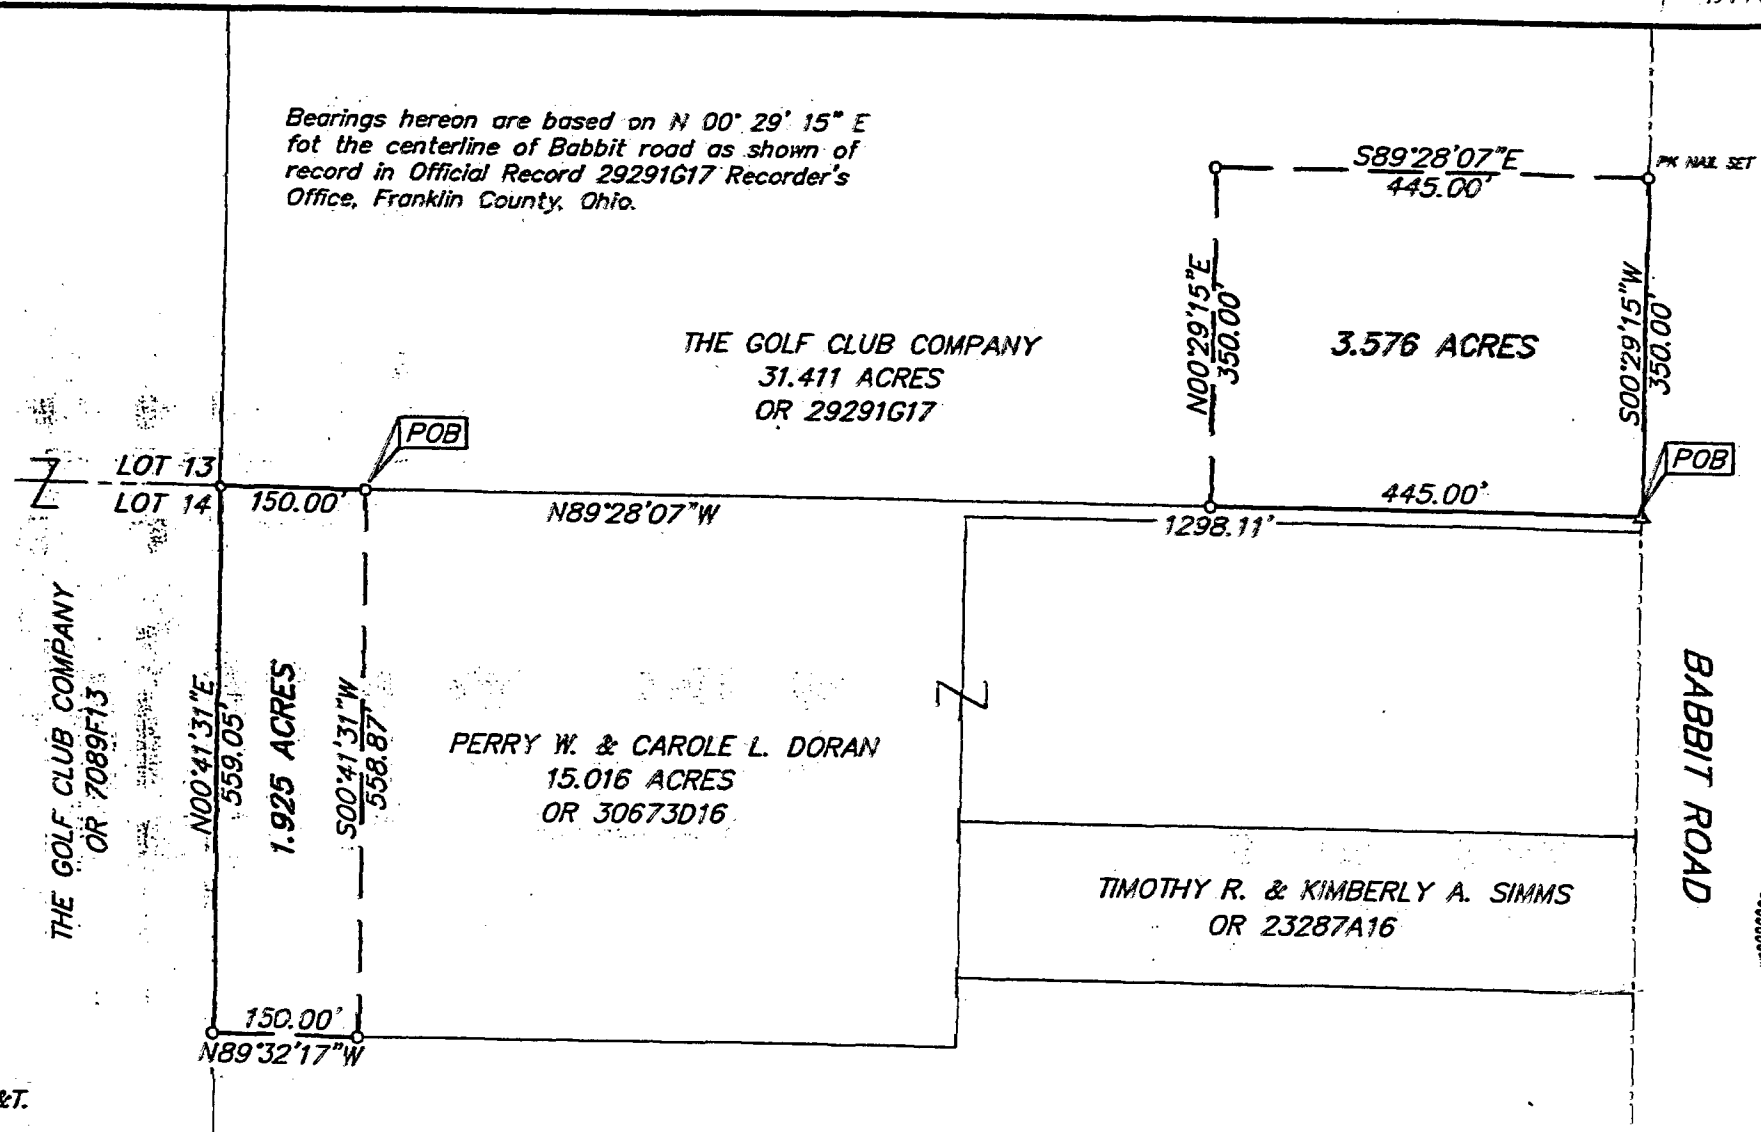


- ▲ R.R. Spk. Fnd.
- △ R.R. Spk. Set
- I.P. Fnd.
- I.P. Set.

I.P. set are 3/4" O.D. Iron Pin  
 30" long w/cap inscribed EMH&T.



GRAPHIC SCALE  
 (IN FEET)

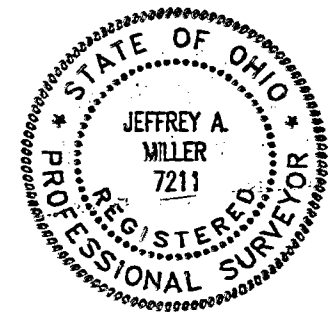

**E.M.H.&T. INC.**  
 By Jeffrey A. Miller 6-12-00  
 Professional Surveyor No. 7211