




SURVEY OF A 0.111 ACRE TRACT LOCATED IN THE FIRST QUARTER OF TOWNSHIP I, RANGE 17, UNITED STATES MILITARY LANDS CITY OF GAHANNA, COUNTY OF FRANKLIN, STATE OF OHIO

SCALE 1" = 60'

JUNE 3, 1988

RECORD REFERENCES P.B. 67, P.P. 182

PROPOSED WOODSIDE GREEN SOUTH SECTION 2

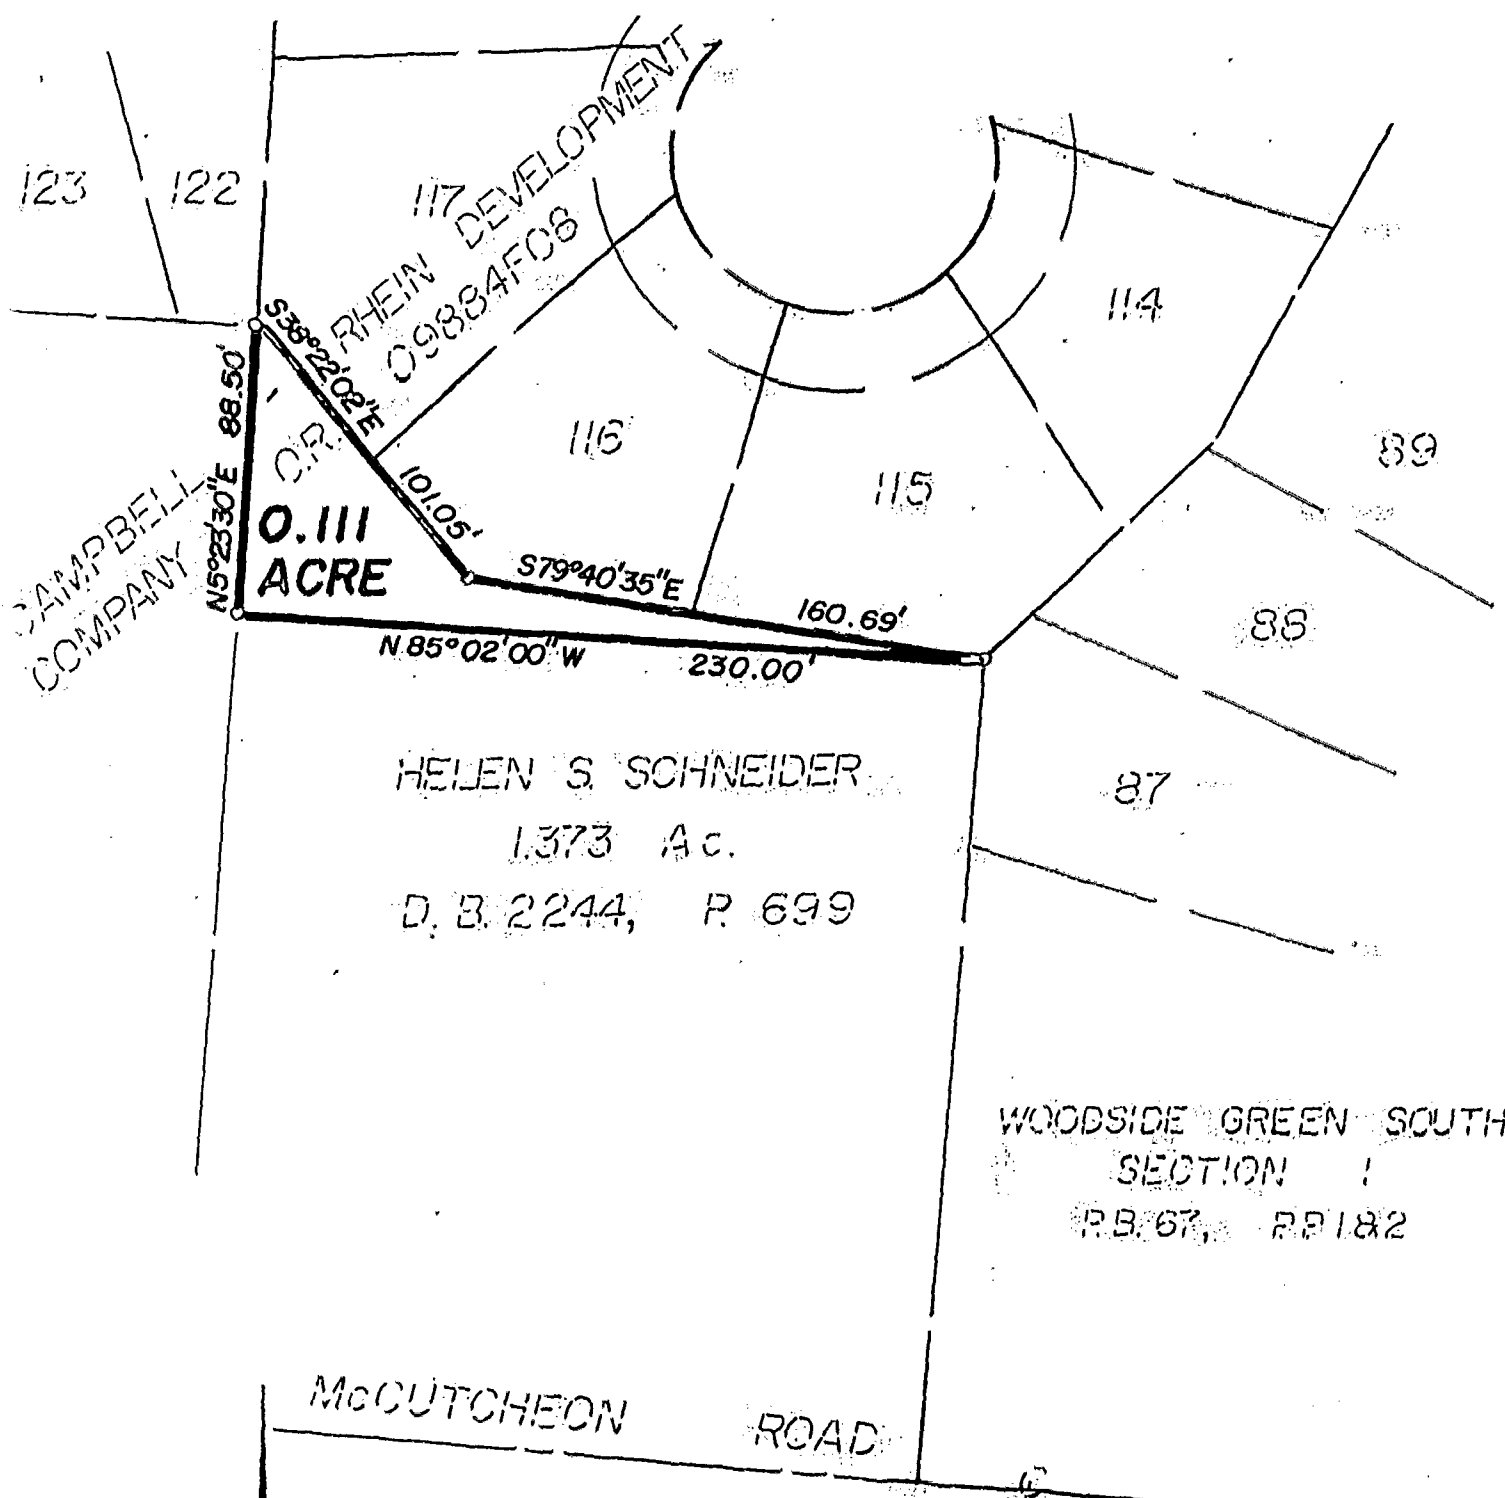

HELEN S. SCHNEIDER
1.373 Ac.
D. B. 2244, P. 699


WOODSIDE GREEN SOUTH
SECTION 1
P.B. 67, P.P. 182

McCUTCHEON ROAD

SURVEYED & PLATTED
BY



CONSULTING ENGINEERS & SURVEYORS
GAHANNA, OHIO 43230

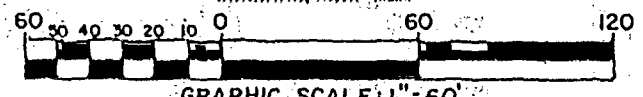

The bearings shown hereon are based on
the same meridian as the bearings shown
on the recorded plat of Woodside Green S.

Section 1 - P.B. 67, P.P. 182.

By *Lawrence E. Ball*
Professional Surveyor No. 6878
Lawrence E. Ball

6-3-88
Date