

SURVEY OF ACREAGE PARCELS

LOCATED IN QUARTER TOWNSHIP 2, TOWNSHIP 1, RANGE 16,


UNITED STATES MILITARY LANDS

CITY OF GAHANNA, FRANKLIN COUNTY, OHIO

071.0745E

NOTE:


The bearings shown hereon are based on the same meridian as bearings on the plat of record in Plat Book 30, Page 12.

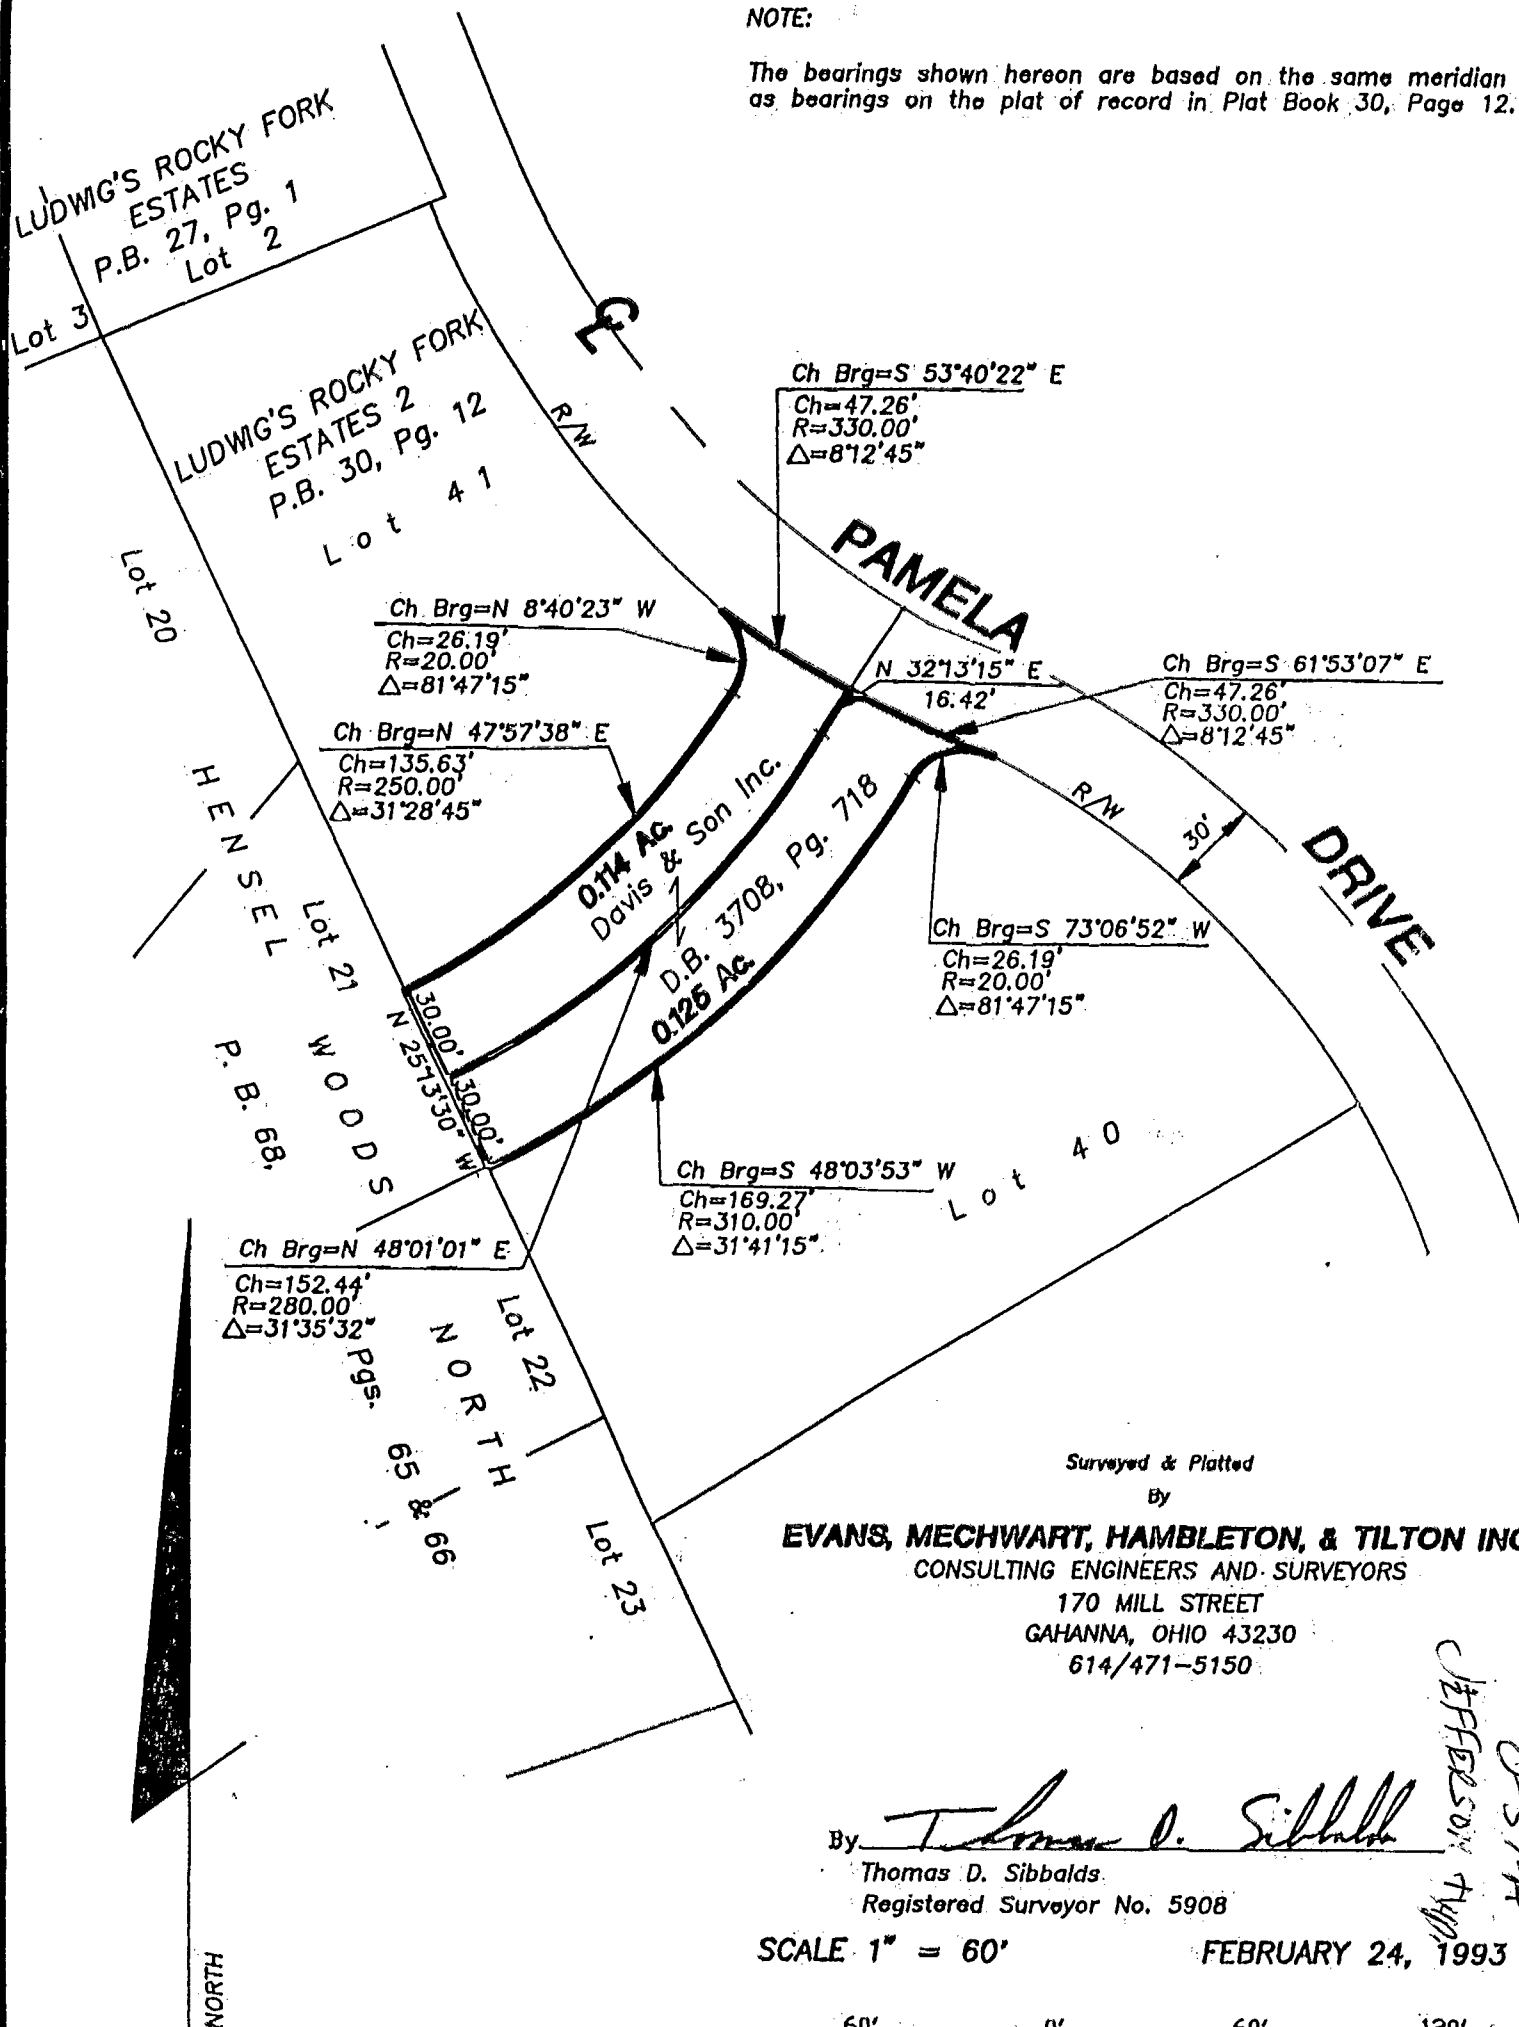

Surveyed & Platted
By
EVANS, MECHWART, HAMBLETON, & TILTON INC.
CONSULTING ENGINEERS AND SURVEYORS
170 MILL STREET
GAHANNA, OHIO 43230
614/471-5150

By Thomas D. Sibbalds
Thomas D. Sibbalds
Registered Surveyor No. 5908

SCALE 1" = 60' FEBRUARY 24, 1993

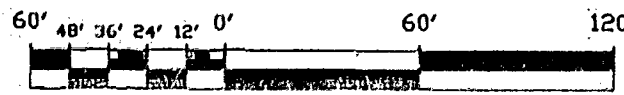

GRAPHIC SCALE 1" = 60'

JEFFERSON TWP
0-37-A