


866.07450

SCALE 1" = 100'

F.C.G.S. 8817

JANUARY 17, 2002

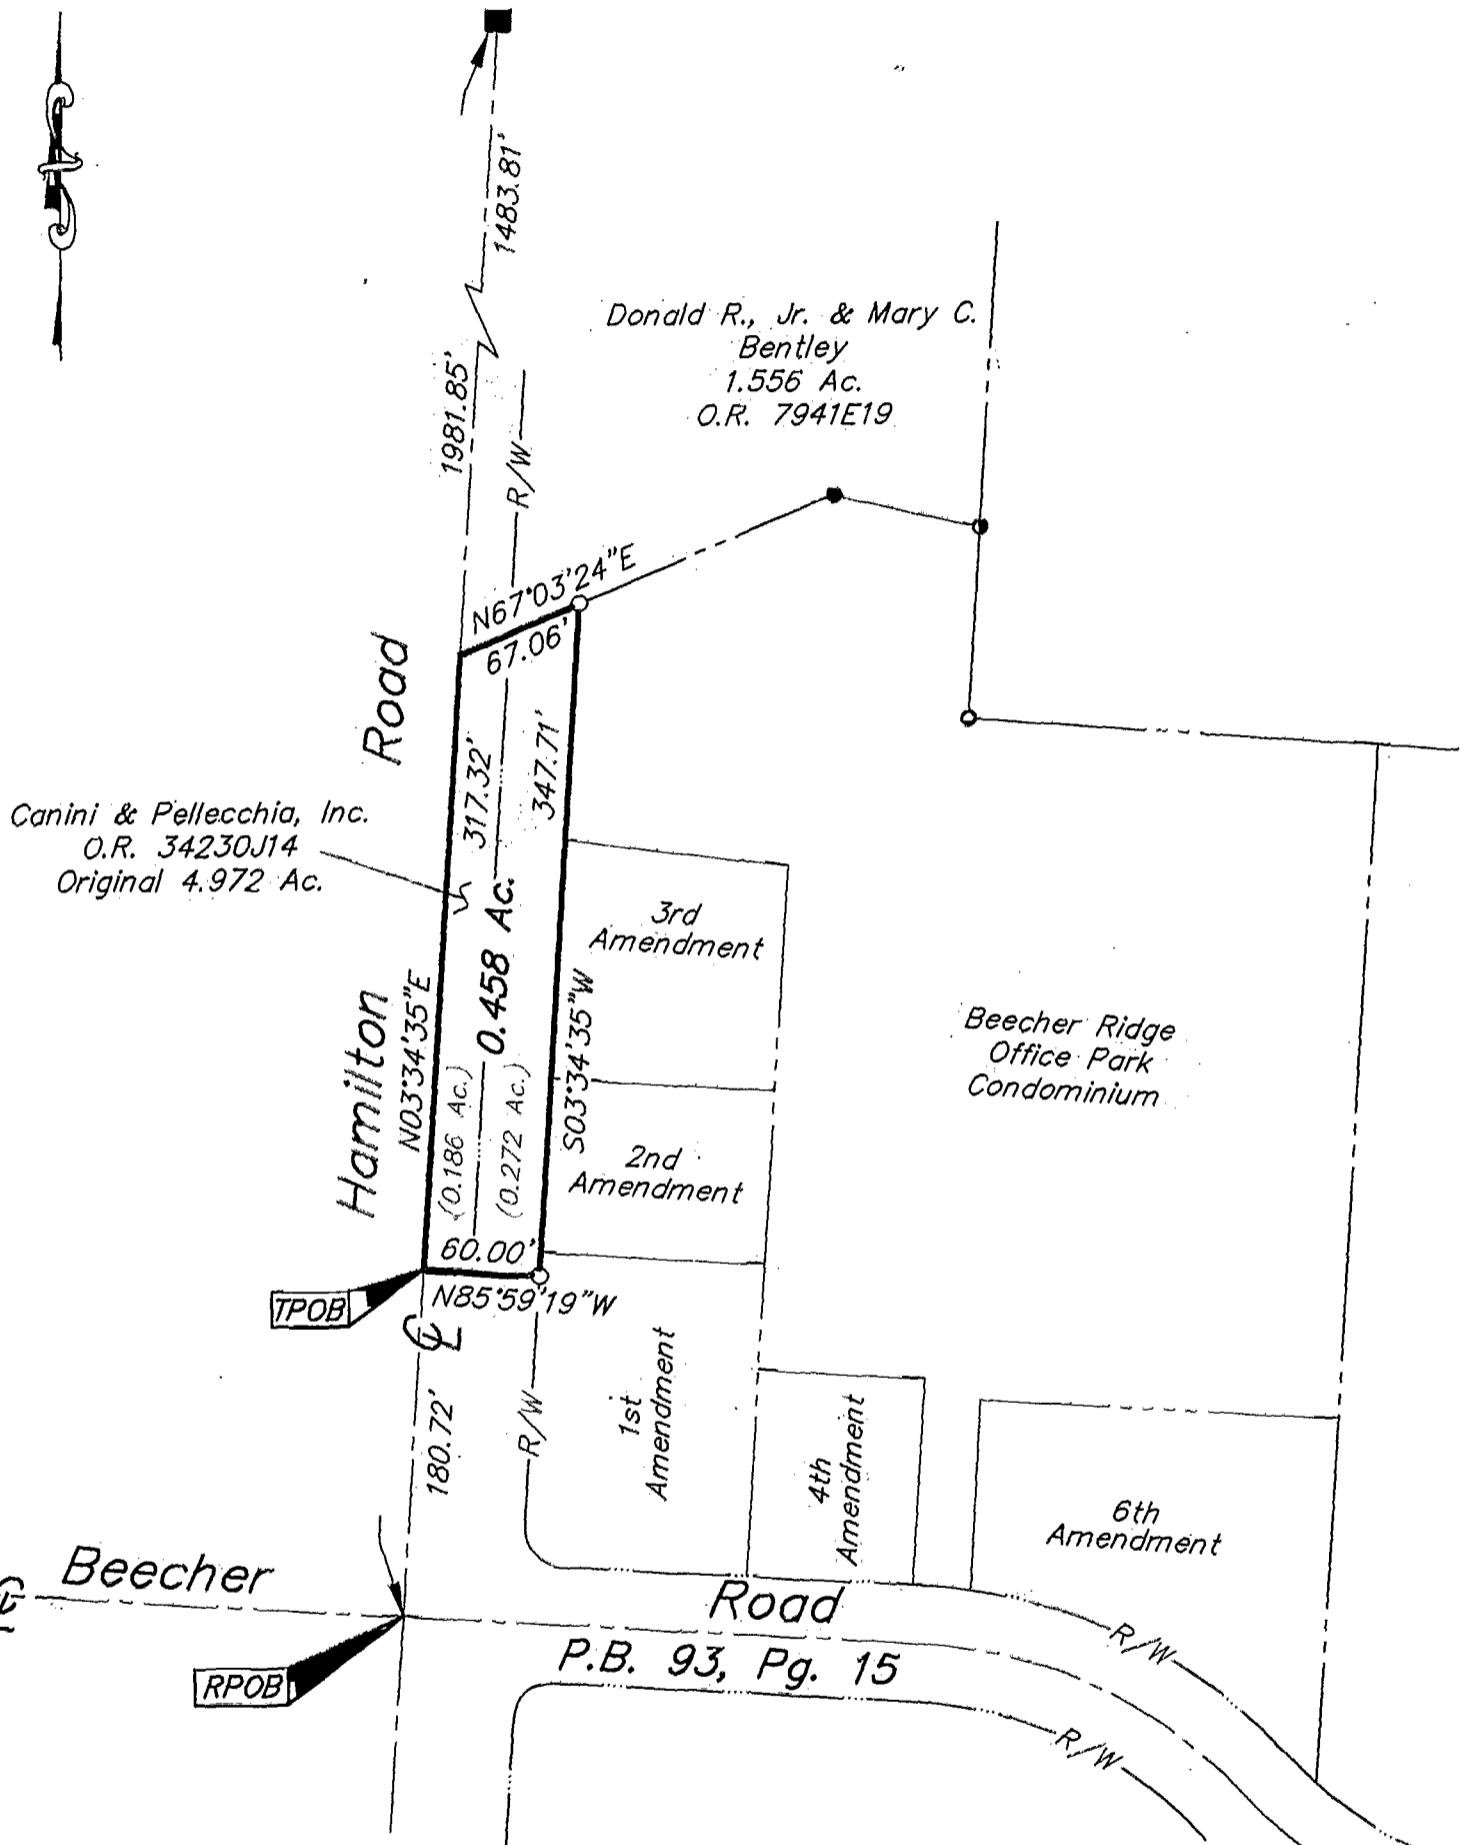

Canini & Pellecchia, Inc.
 O.R. 34230J14
 Original 4.972 Ac.

Donald R., Jr. & Mary C. Bentley
 1.556 Ac.
 O.R. 7941E19

Beecher Ridge
 Office Park
 Condominium


- = MON. FND.
- = I.P. FND.
- = I.P. SET
- ◆ = MAG. NAIL FND.
- ◇ = MAG. NAIL SET
- ▲ = R.R. SPK. FND.
- △ = R.R. SPK. SET
- ◆ = P.K. NAIL FND.

BASIS OF BEARINGS: Bearings shown hereon are based on the Ohio State Plane Coordinate System as per NAD83. Control for bearings was from coordinates of monuments FRANK 69 and FRANK 169, as established by the Franklin County Engineering Department.

I.P.S. Set are 13/16" I.D. Iron pipe w/ cap inscribed EMHT, INC.



GRAPHIC SCALE (IN FEET)

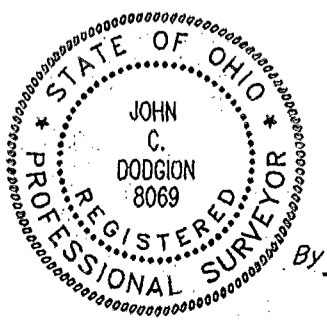

E.M.H.&T. INC.

John C. Dodgion
 Professional Surveyor, No. 8069

JEPPERSON TWP

D-37-A

SERVER5\SURVEY\PROJECT\20020072.01\DWG\20072RWD.DWG - 0 XREFS: - PLOTTED BY JBUSHBY - January 17, 2002 - 9:18 AM