


SURVEY OF ACREAGE PARCEL

LOCATED IN QUARTER TOWNSHIP 1, TOWNSHIP 1, RANGE 17,

UNITED STATES MILITARY LANDS

CITY OF GAHANNA, FRANKLIN COUNTY, OHIO

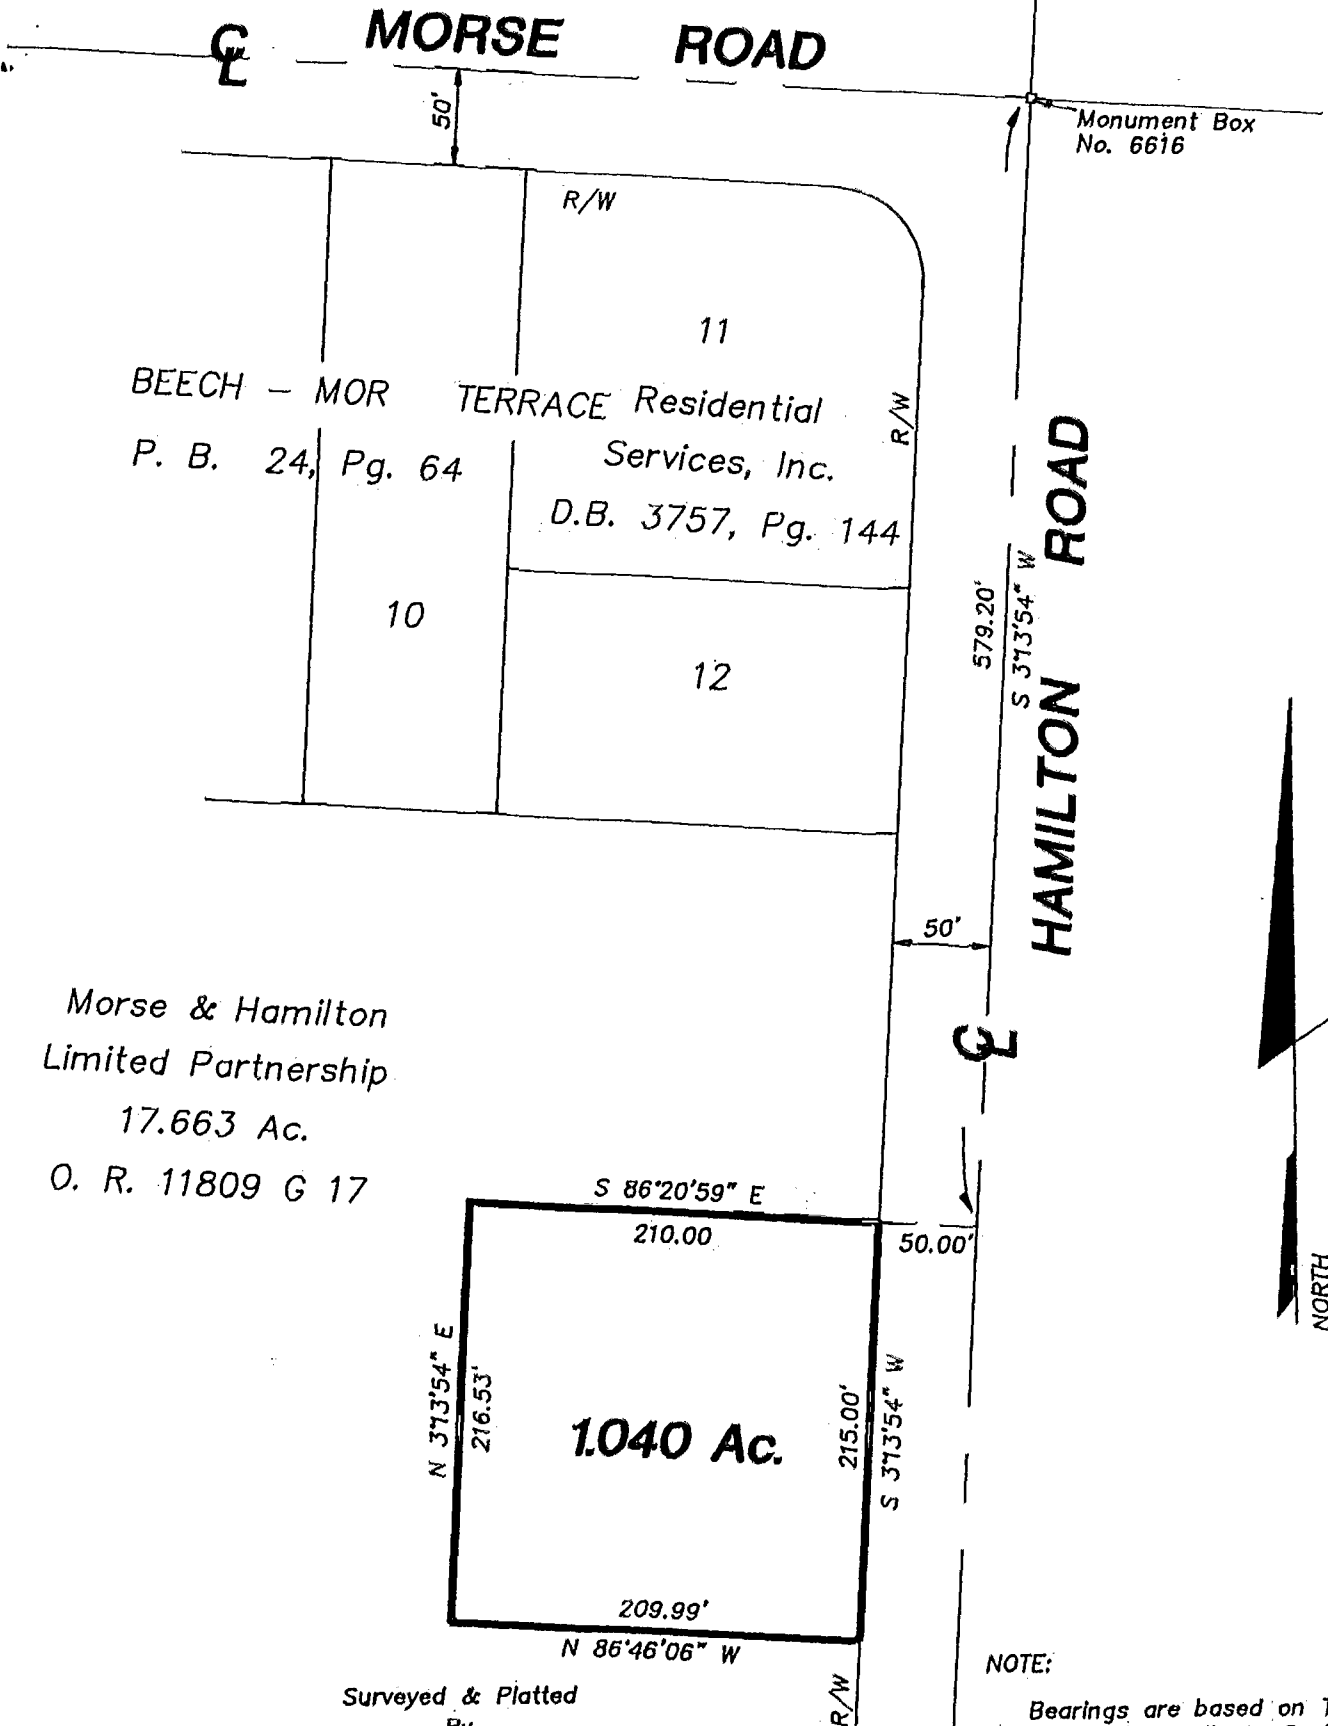


Morse & Hamilton
Limited Partnership
17.663 Ac.
O. R. 11809 G 17

Surveyed & Platted
By
EVANS, MECHWART, HAMBLETON, & TILTON INC.
CONSULTING ENGINEERS AND SURVEYORS
170 MILL STREET
GAHANNA, OHIO 43230
614/471-5150

NOTE:
Bearings are based on The Ohio State Plane Coordinate System as per NAD83. Control for bearings was from coordinates of monuments established by the Franklin County Engineering Department, using Global Positioning System procedures and equipment.

By Thomas D. Sibbalds
Thomas D. Sibbalds
Registered Surveyor No. 5908

SCALE 1" = 100' OCTOBER 20, 1994

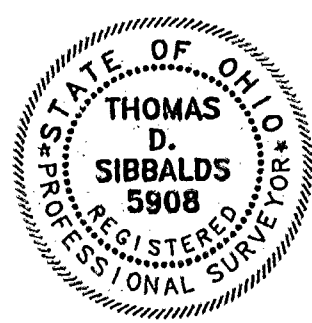

0-57-C
12-134