


186607475

M-E ENGINEERING INC.  
CIVIL DIVISION  
500 SOUTH FRONT STREET  
COLUMBUS, OHIO 43215  
PHONE (614) 469-4903  
FAX (614) 469-4989

THOMAS H. LURIE  
PARCEL THREE  
D.B. 3683, PG. 111  
D.B. 3683, PG. 119

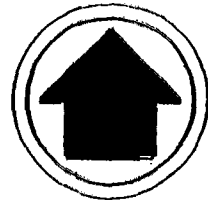

NORTH


# RIGHT-OF-WAY DEDICATION EXHIBIT

BASIS OF BEARINGS SHOWN HEREON  
ARE FROM A BEARING OF N3°18'12"E  
FOR THE CENTERLINE OF HAMILTON RD.  
BASED ON COORDINATES FOR MONUMENTS  
ESTABLISHED BY THE FRANKLIN COUNTY  
ENGINEER'S OFFICE.


HIGHLAND PROPERTIES, INC.  
O.R.V. 5586, PG. C06  
13.396 ACRES

### LEGEND

- ⊙ IRON PIN SET
- RAILROAD SPIKE SET

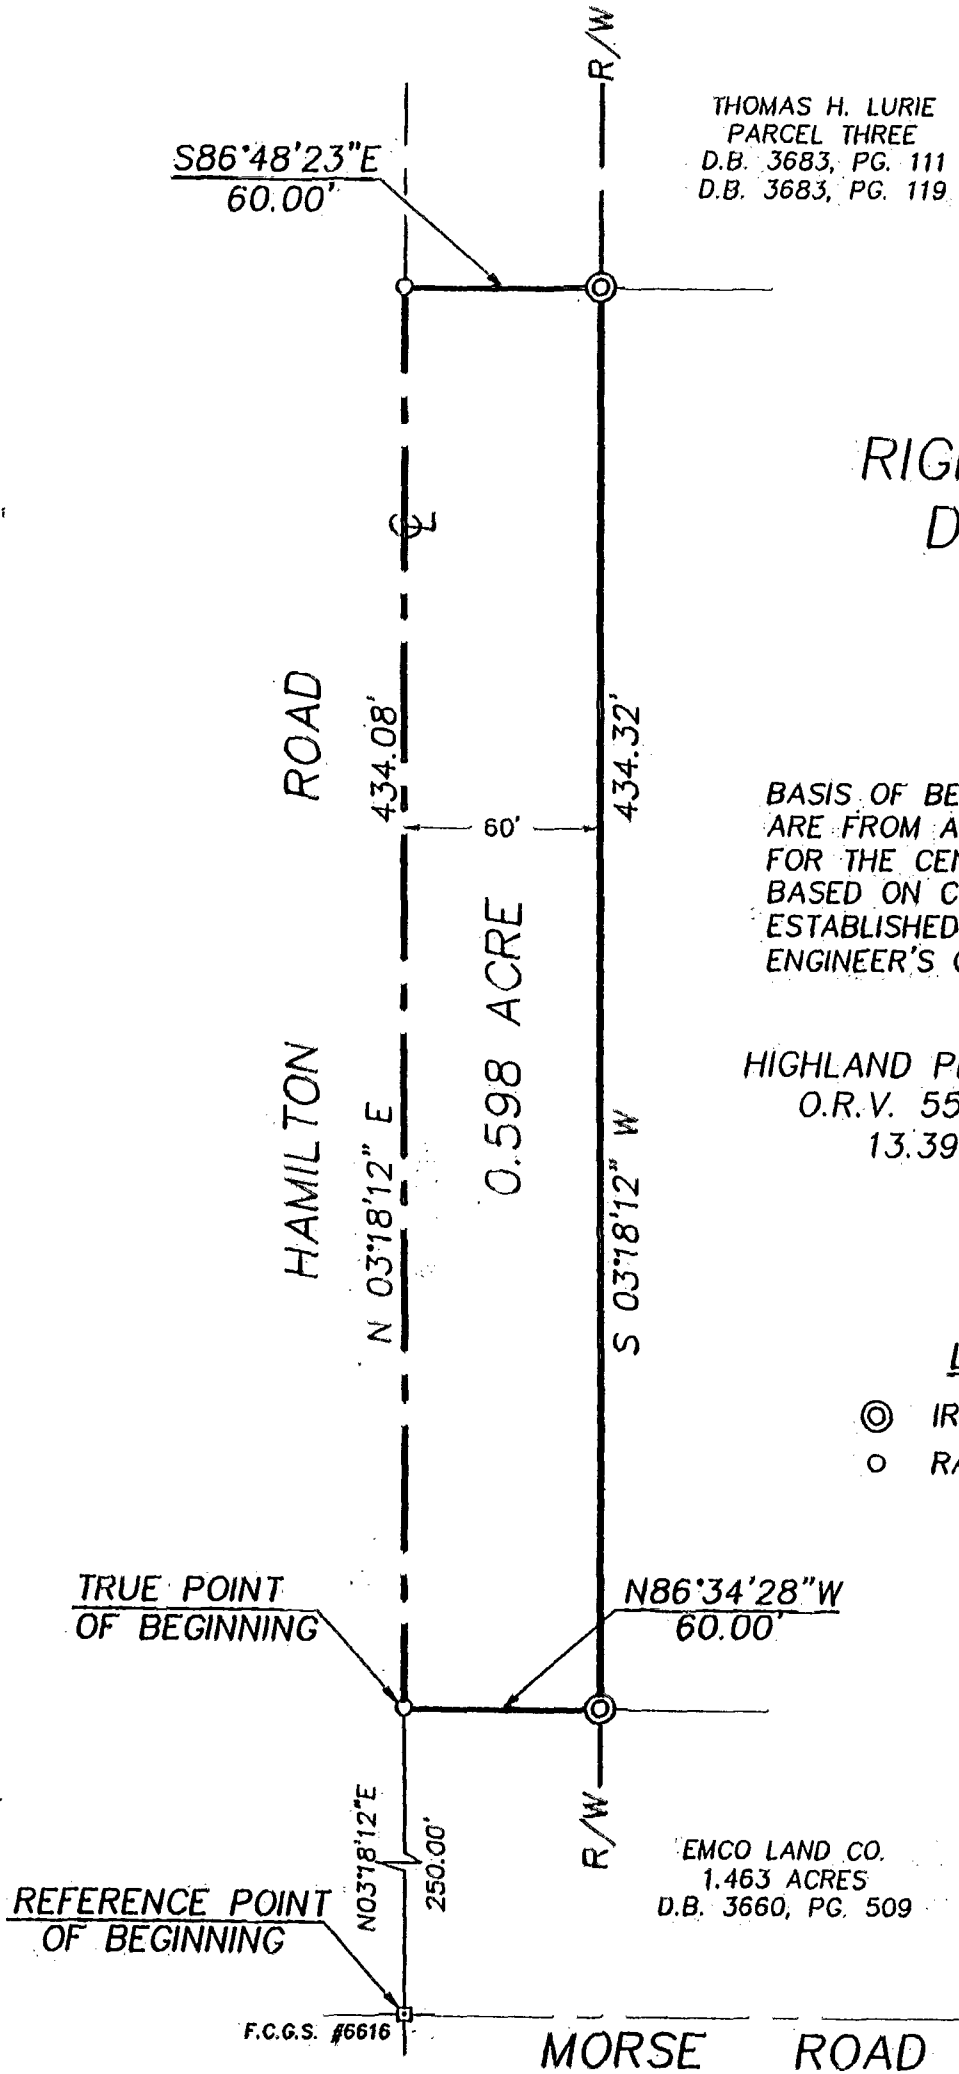

EMCO LAND CO.  
1.463 ACRES  
D.B. 3660, PG. 509

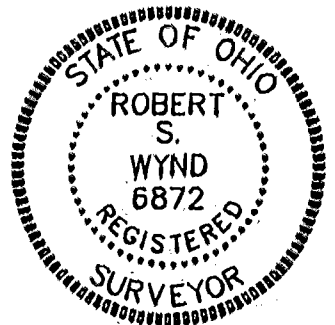

SCALE 1" = 60'

DATE 5/24/93	933027
REVISED DATES	JOB NUMBERS
6/17/93	CERT.

SURV'D	DRAWN	CHECKED
	DC	BW

BY *Robert S. Wynd* 6872  
REGISTERED SURVEYOR No.