

37107475

SURVEY OF ACREAGE PARCEL

LOCATED IN THE NORTHWEST QUARTER OF TOWNSHIP 1, RANGE 16,


UNITED STATES MILITARY LANDS
CITY OF GAHANNA, FRANKLIN COUNTY, OHIO

C-37-B
JEFFERSON 742

Agoston A. &
Anna M. Varsany
2.892 Ac.
O.R. 18106E04

Dorothy C. Vavrek
0.994 Ac.
O.R. 22255H05

Edward J. Doersam
2.45 Ac.
O. R. 3976G03

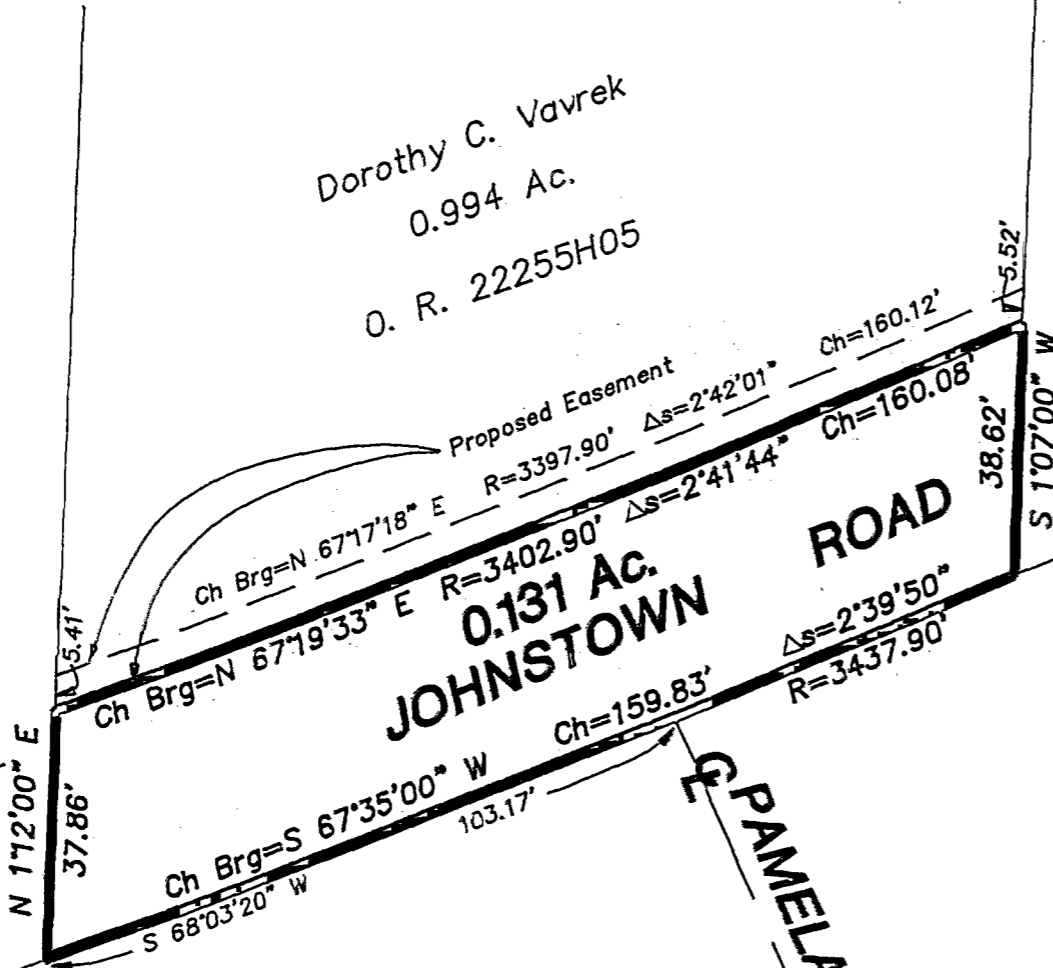

(U.S. ROUTE 62)

Surveyed & Platted
By
EVANS, MECHWART, HAMBLETON, & TILTON INC.
CONSULTING ENGINEERS AND SURVEYORS
170 MILL STREET
GAHANNA, OHIO 43230
614/471-5150

By Thomas D. Sibbalds
Thomas D. Sibbalds
Registered Surveyor No. 5908

SCALE 1" = 30'
MAY 10, 1994
Revised June 20, 1994



GRAPHIC SCALE 1" = 30'

NOTE:
The bearings shown hereon are based on the same meridian as the centerline of Johnstown Road (S 67° 35' 00" W) of record in Official Record 22255H05.