

0-37-D

SURVEYED & PLATTED
BY
EVANS, MECHWART, HAMBLETON & TILTON, INC.
CONSULTING ENGINEERS AND SURVEYORS
GAHANNA, OHIO


SURVEY OF ACREAGE PARCELS
Located In The Northwest Quarter Of Township 1, Range 16
United States Military Lands
City Of Gahanna, Franklin County, Ohio

John W. Cypriell
Registered Surveyor No. 5485

SCALE 1"=150'

o=IRON PIN

FEBRUARY 24, 1984
REVISED APRIL 13, 1984
REVISED OCTOBER 17, 1985
REVISED NOVEMBER 19, 1985

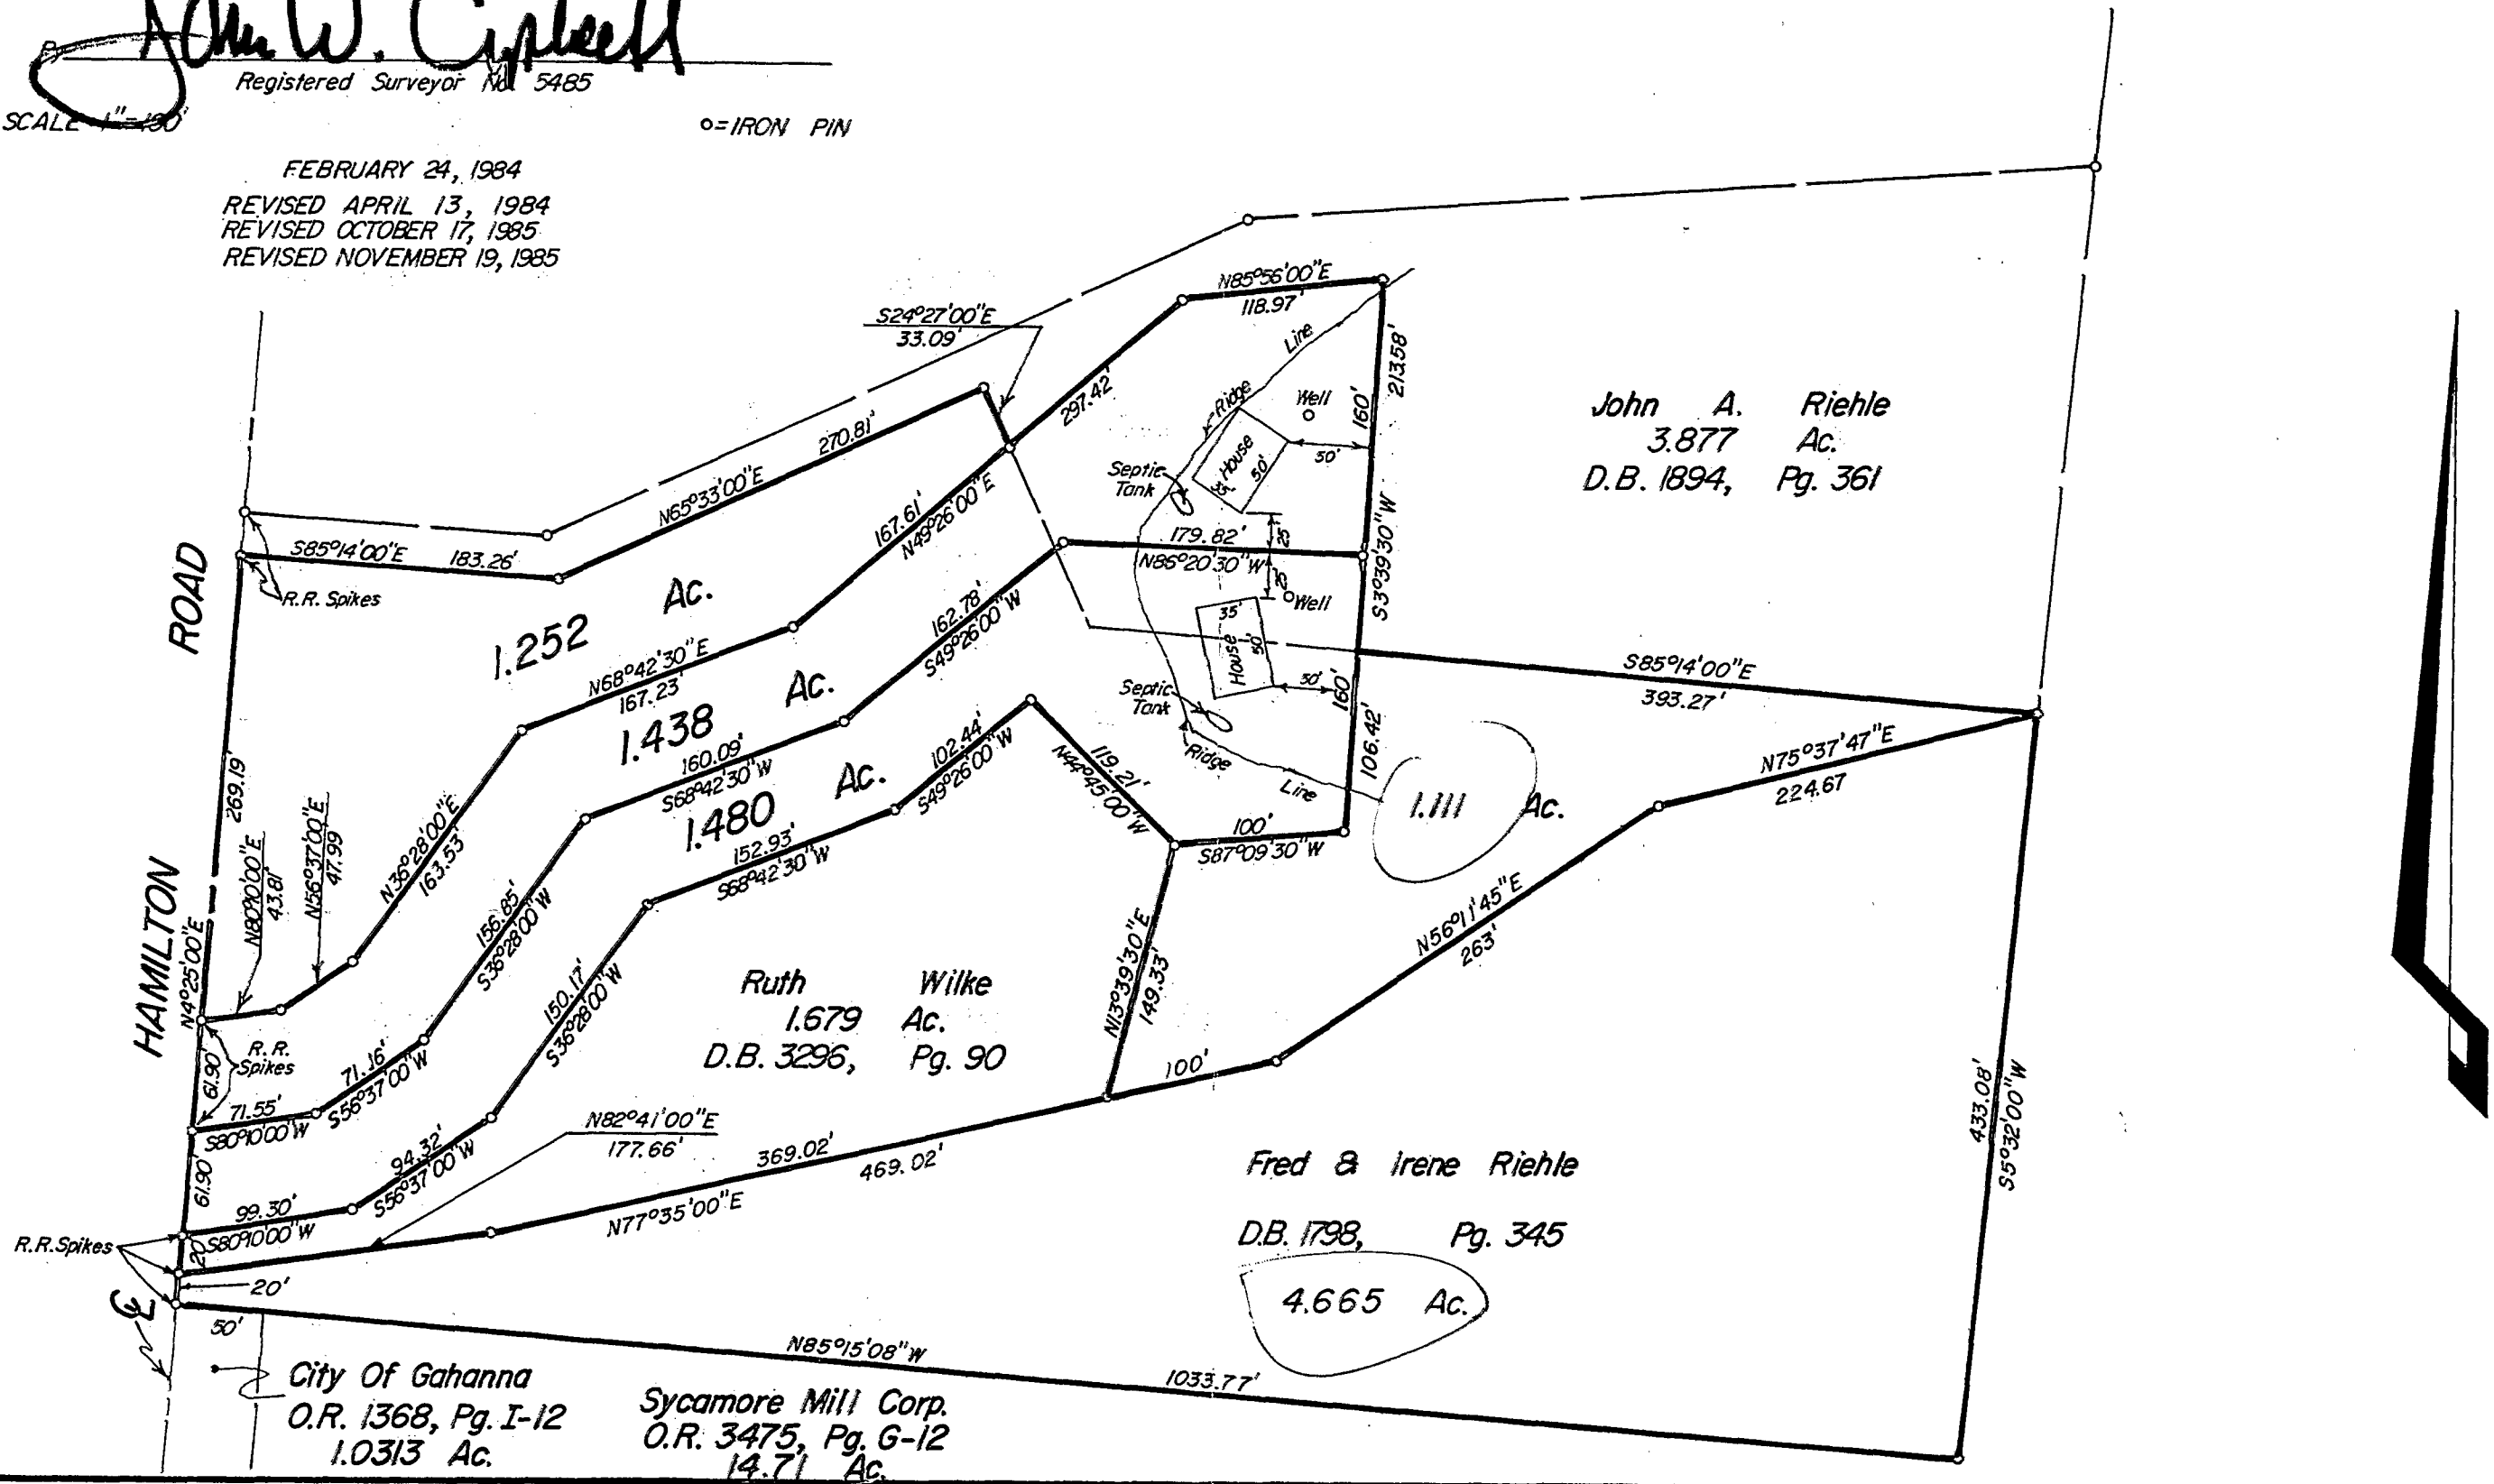

John A. Riehle
3.877 Ac.
D.B. 1894, Pg. 361

Ruth Wilke
1.679 Ac.
D.B. 3296, Pg. 90

Fred & Irene Riehle
D.B. 1798, Pg. 345

4.665 Ac.

City Of Gahanna
O.R. 1368, Pg. I-12
1.0313 Ac.

Sycamore Mill Corp.
O.R. 3475, Pg. G-12
14.71 Ac.