


88357400

State of Ohio
Franklin County
Jefferson Township
Quarter Township 1, Range 16, USML

C-38-E
JEFFERSON TWP
LEGEND:
○ I.P. SET
● I.P. FND.

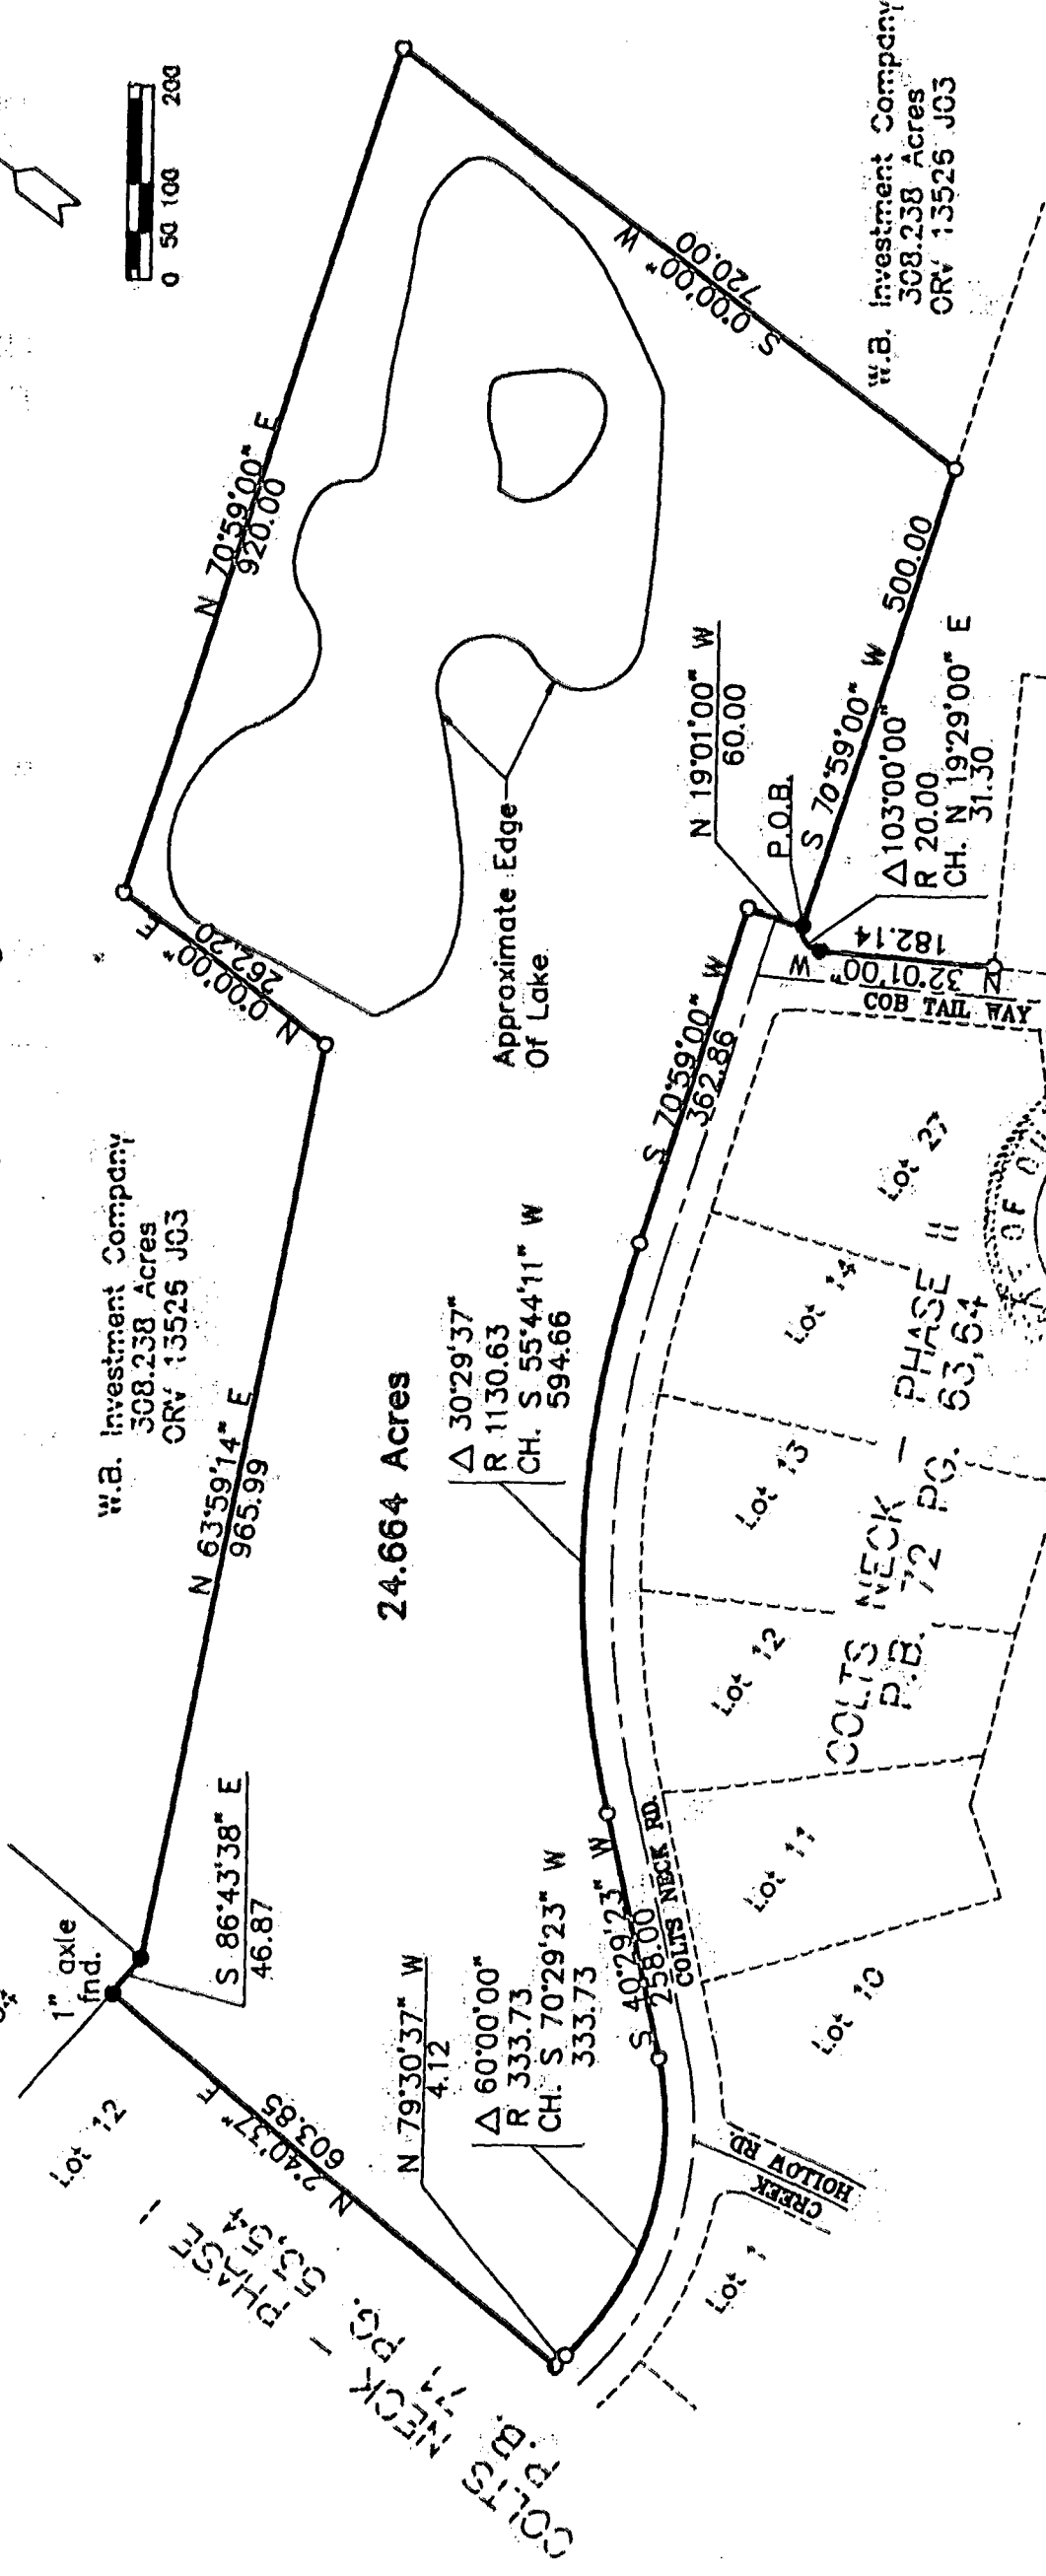

We hereby declare that this drawing was prepared from existing records, an actual survey in November, 1987 by R.D. Zande and Associates, and an actual survey by Civil Engineering Assoc., in October 1990. The basis of bearing is the same as Colts Neck Phase II Subdivision

John A. Miller, P.S. #7211
Civil Engineering Associates, Inc.

After Sunset, Inc
C.R. 15770 H15