

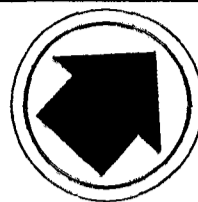


M-E CIVIL ENGINEERING INC.

635 BROOKSEGE BOULEVARD
WESTERVILLE, OHIO 43081
PHONE (614) 818-4900
FAX (614) 818-4901

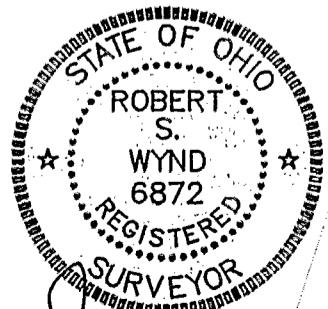

VACATION EXHIBIT FOR WILLS RUN ROAD

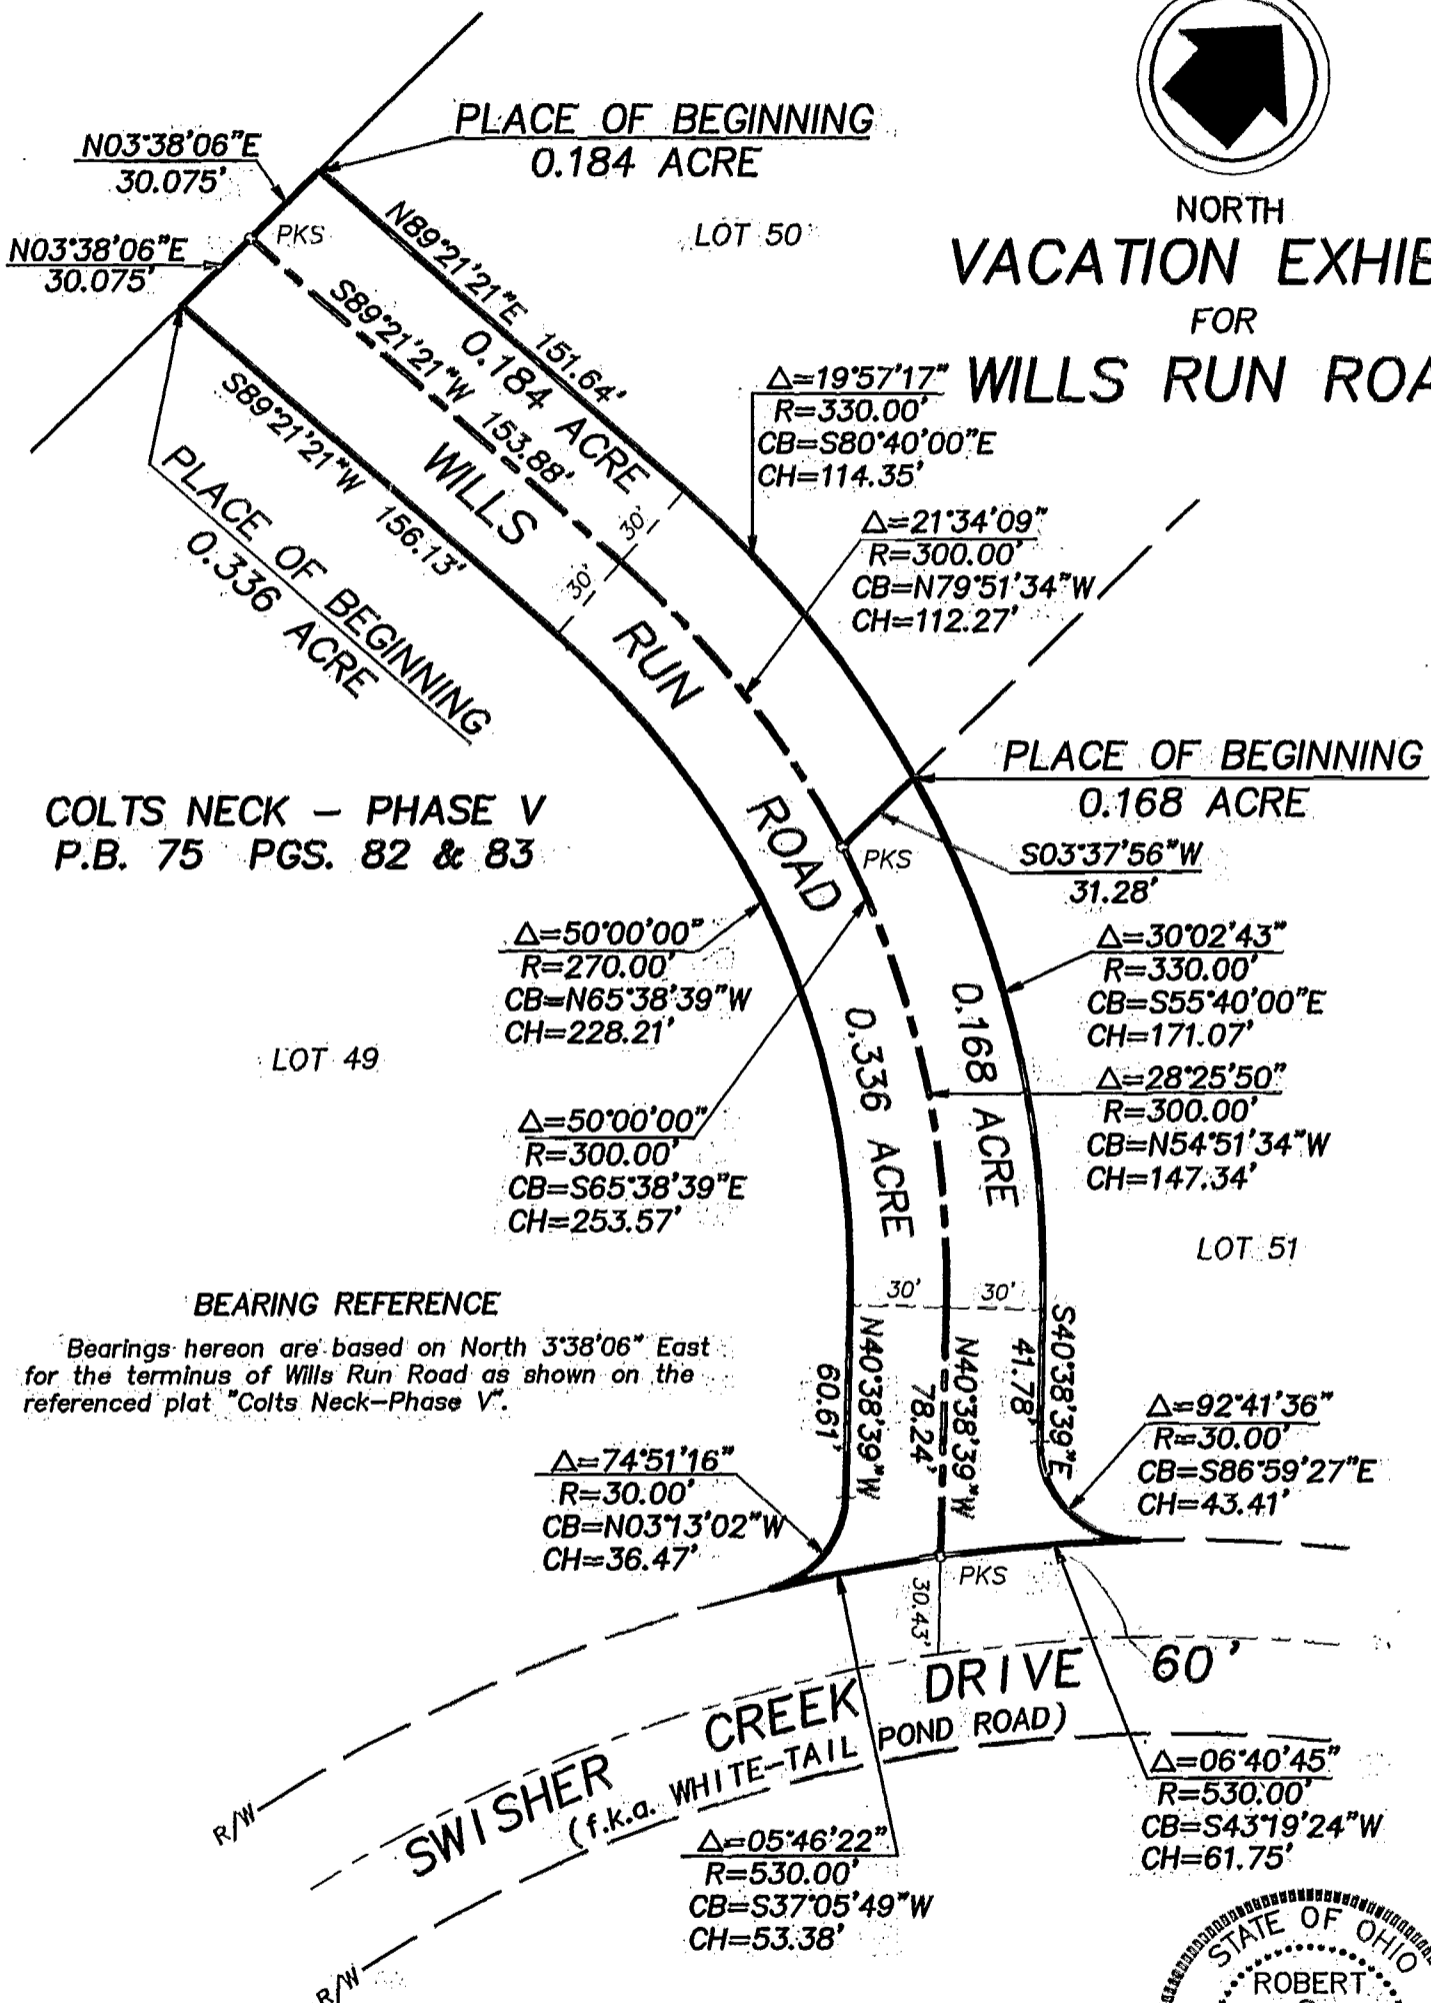

DATE 2/3/97 JOB NUMBERS 963252

REVISED DATES _____

SCALE 1" = 60'

SURVD	DRAWN	CHECKED
EM	DC	<i>[Signature]</i>

BY *[Signature]* 6872
REGISTERED SURVEYOR No.