




88357425
88357400

State of Ohio
Franklin County
Jefferson Township

Lot 20


Quarter Township 1, Township 1, Range 16, USML

0-38-E
JEFFERSON TWP.

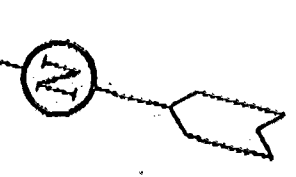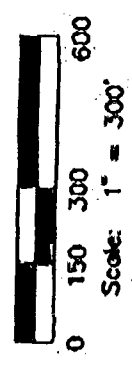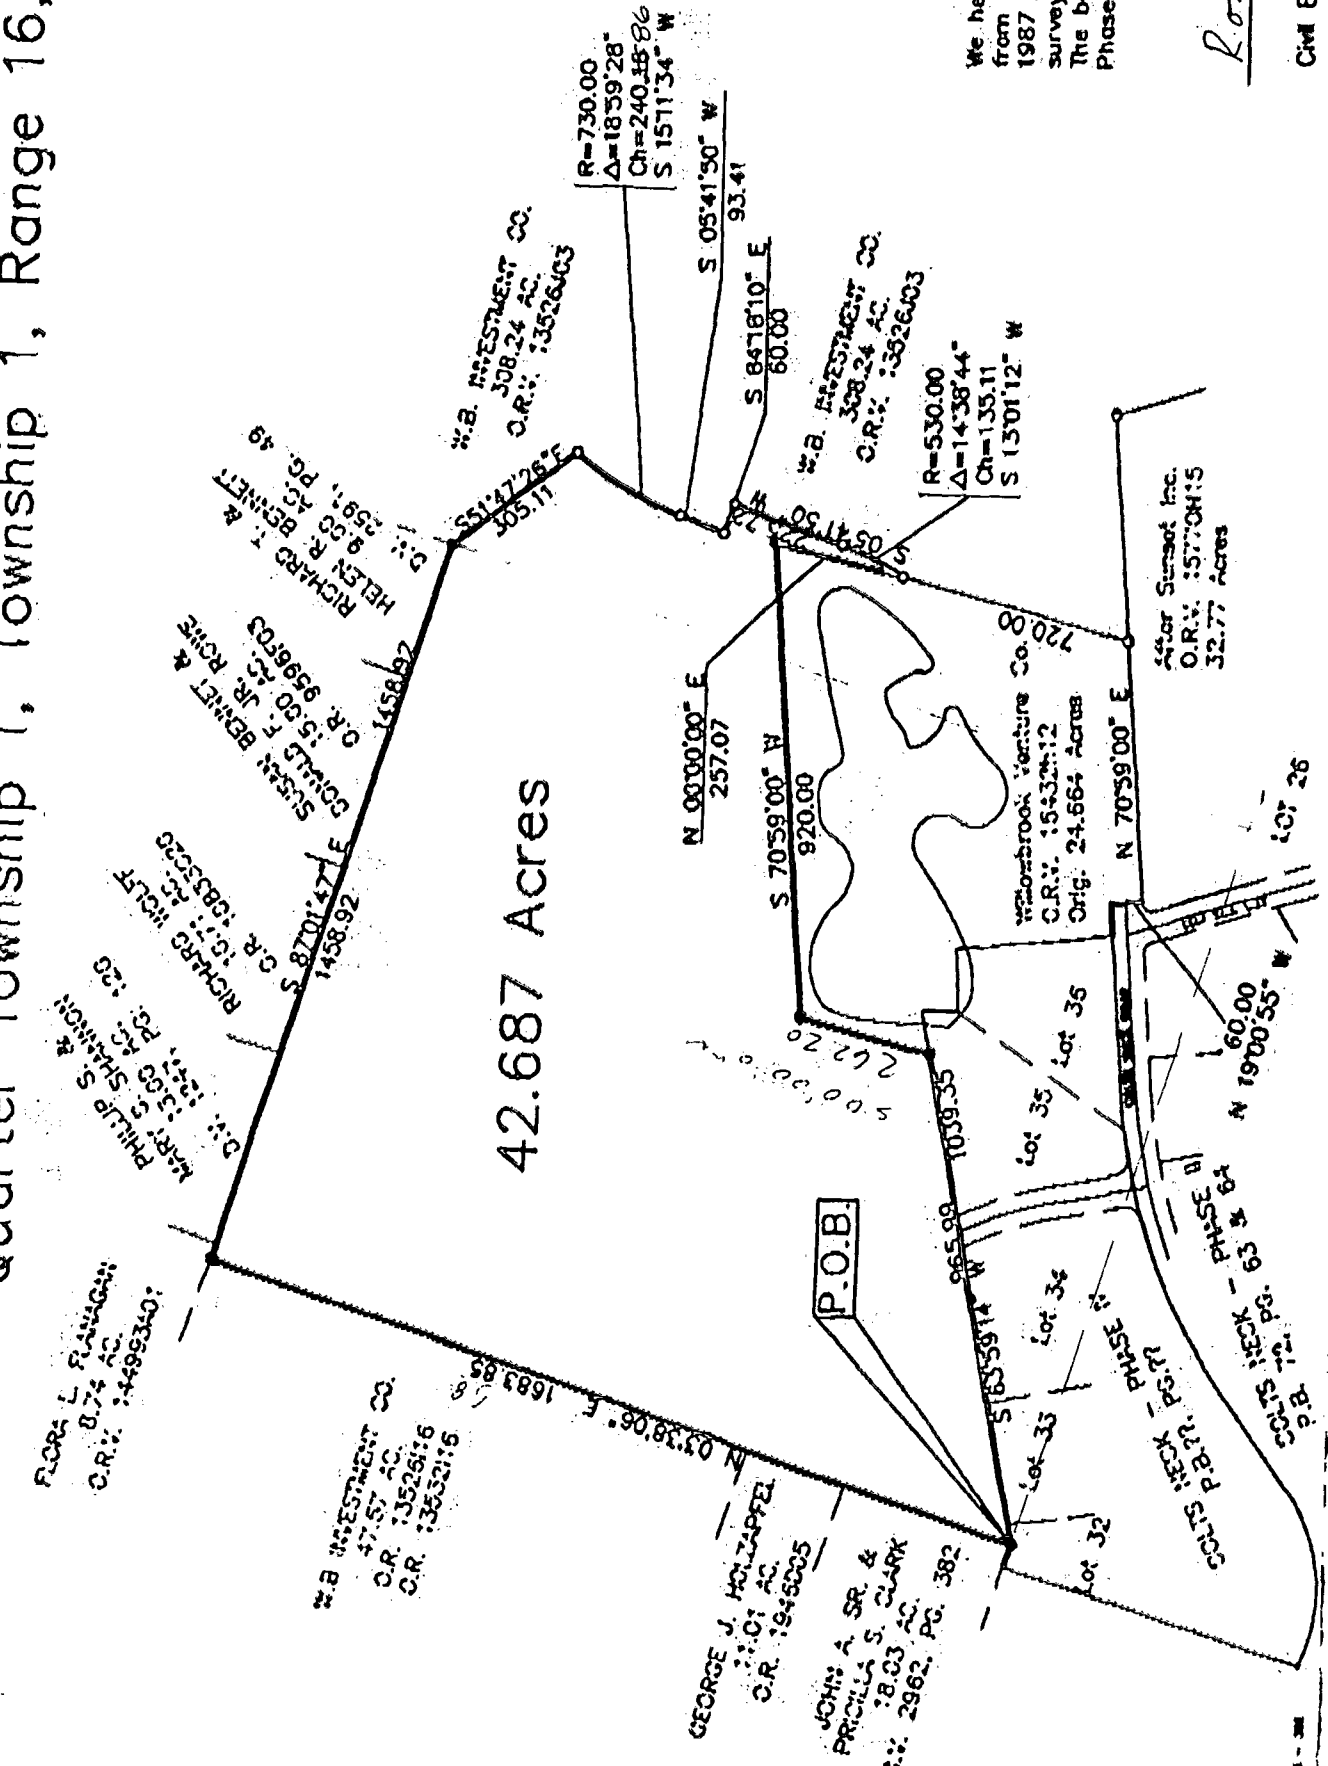

- = LP. Fnd.
 - = LP. Set
- I.P. Set are 3/4" O.D. Iron Pin
30" long w/cap inscribed CEA

We hereby declare that this drawing was prepared from existing records, on actual survey in November, 1987 by R.D. Zanda and Associates, and an actual survey by Civil Engineering Assoc., in October 1990. The basis of bearing is the same as Colts Neck Phase II Subdivision.

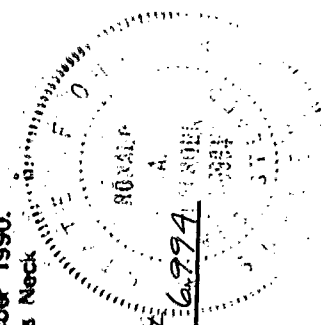

Ronald A. Calhoun P.S. No. 6794

Civil Engineering Associates, Inc.