


SURVEY OF ACREAGE PARCEL Exhibit A
 LOCATED IN
 QUARTER TOWNSHIP 2, TOWNSHIP 1, RANGE 17
 UNITED STATES MILITARY LANDS
 CITY OF COLUMBUS, FRANKLIN COUNTY, OHIO

DECEMBER 8, 1998


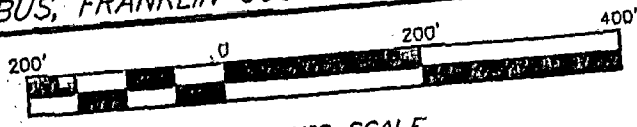


SCALE 1" = 200'

- ▲ R.R. Spk. Fnd.
- △ R.R. Spk. Set
- I.P. Fnd.
- I.P. Set

I.P. set are 3/4" O.D. Iron Pin
 30" long w/cap inscribed EMH&T.

Somerset 1
 P.B. 37, Pg. 88-91

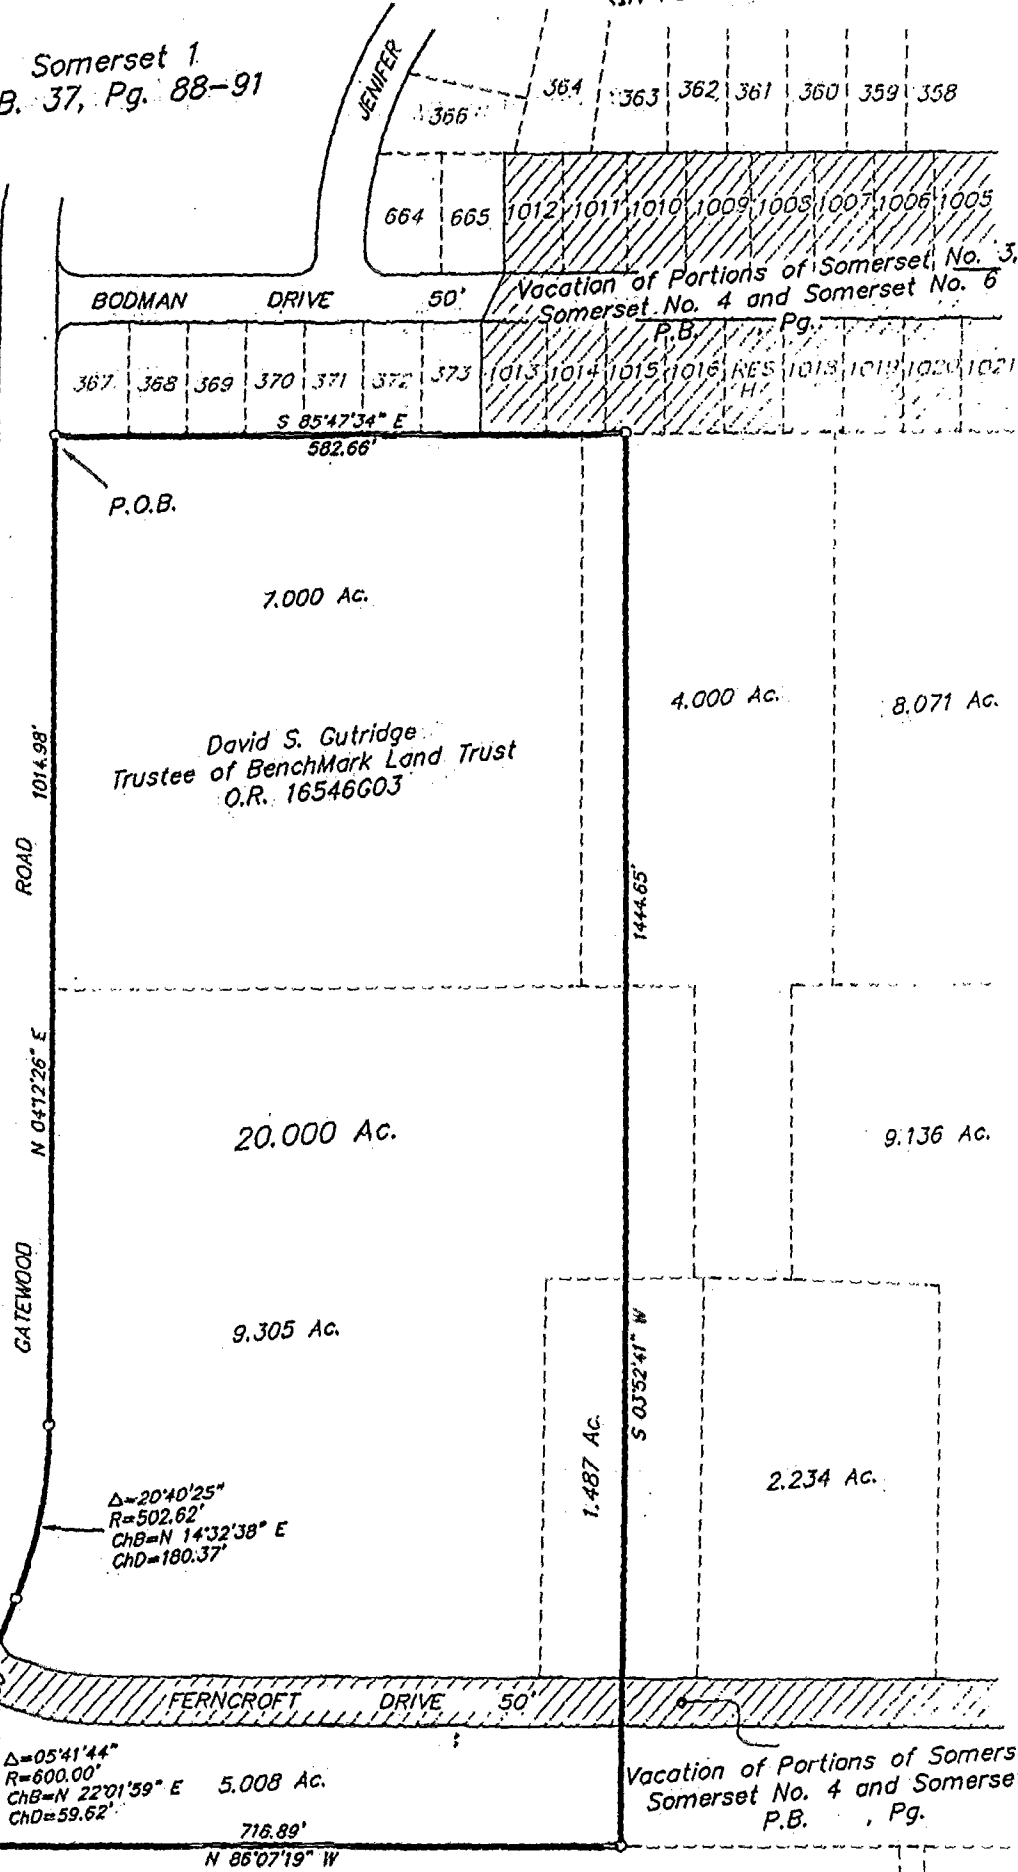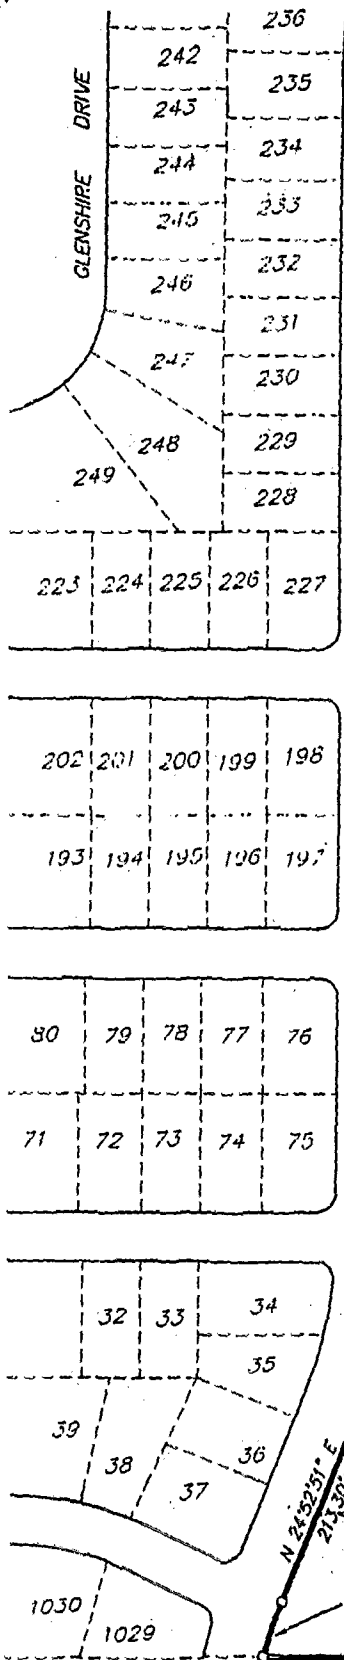

Green Agler Townhouse Inc.
 D.B. 3391, Pg. 75

Green Agler Property Management Inc.
 O.R. 27087G02



E.M.H.&T. INC.

By *Clark E. White*

BASIS OF BEARINGS: Bearings are based on the Ohio State Plane Coordinate System as per NAD83. Control for bearings was from coordinates of monuments 6621 & 8858, having a bearing of North 3°52'47" East, established by the Franklin County Engineering Department, using Global Positioning System

84 857 325
84 857 350