


SCALE 1" = 200'

MAY 20, 1998



GRAPHIC SCALE  
 (IN FEET)

Lepalo, Inc.  
 178.228 Ac.  
 O.R. 34086J10

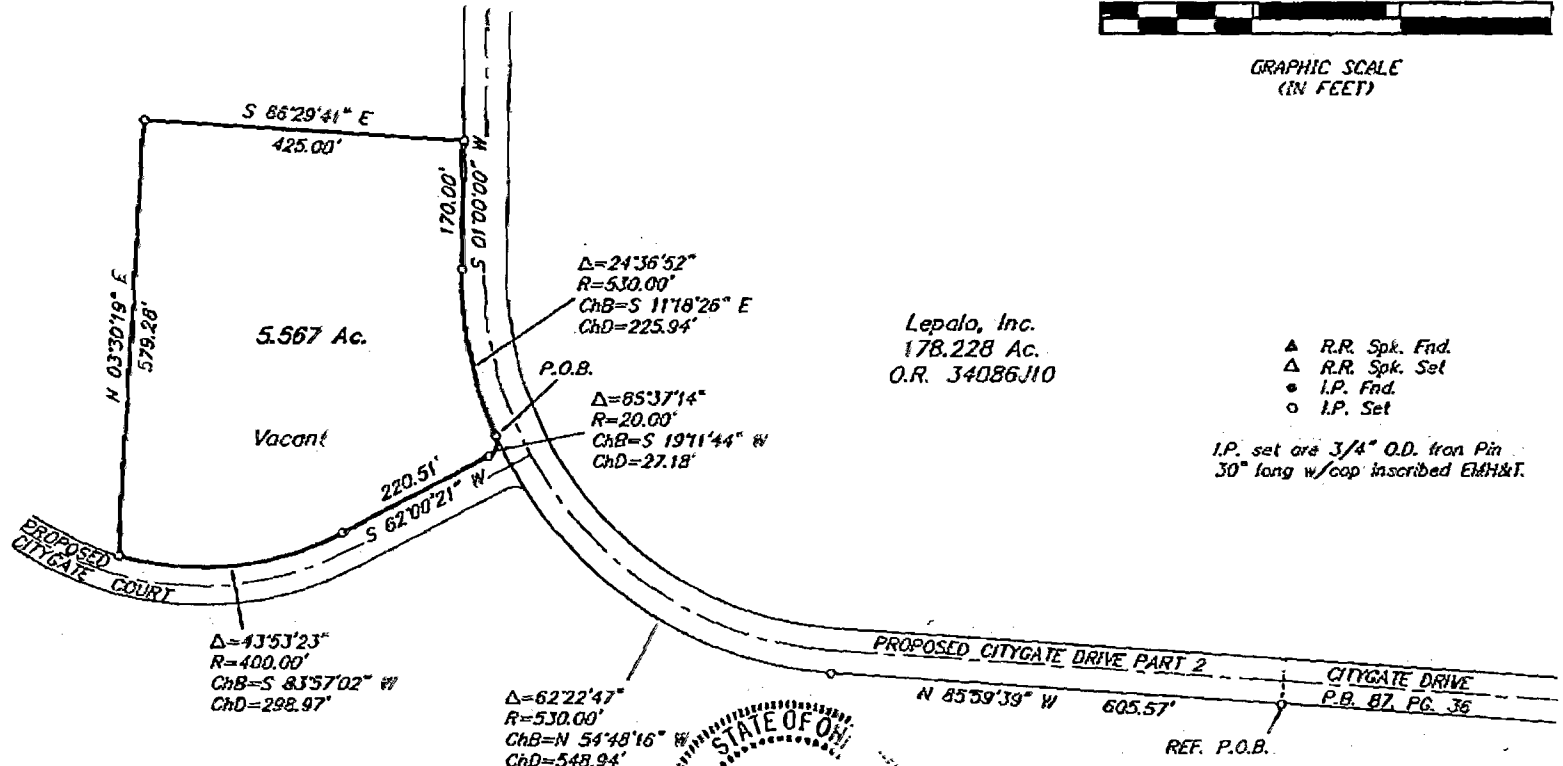


Lepalo, Inc.  
 178.228 Ac.  
 O.R. 34086J10

- ▲ R.R. Spk. Fnd.
- △ R.R. Spk. Set
- I.P. Fnd.
- I.P. Set

I.P. set are 3/4" O.D. from Pin  
 30" long w/cap inscribed EMH&T.

**BASIS OF BEARINGS:** The bearings shown hereon are based on the same meridian as the bearings shown on the recorded plat entitled "Dedication Plat of CityGate Drive and Easements" of record in Plat Book 87, Page 36, in which the centerline of said CityGate Drive has a bearing of N 85°59'39" W, Recorder's Office, Franklin County, Ohio.

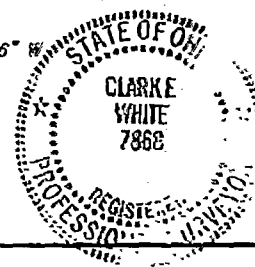

**EMH&T, INC.**  
 By Clarke E. White  
 Professional Surveyor No. 7868