


SURVEY OF ACREAGE PARCEL
 QTR TWP 1 TWP 1 RNG 17 USML
 CITY OF COLUMBUS, FRANKLIN COUNTY, OHIO

85107375

SCALE 1" = 50'

APRIL 20, 1999

- F.C.G.S. Found
- P.K. Nail Set
- I.P. Set

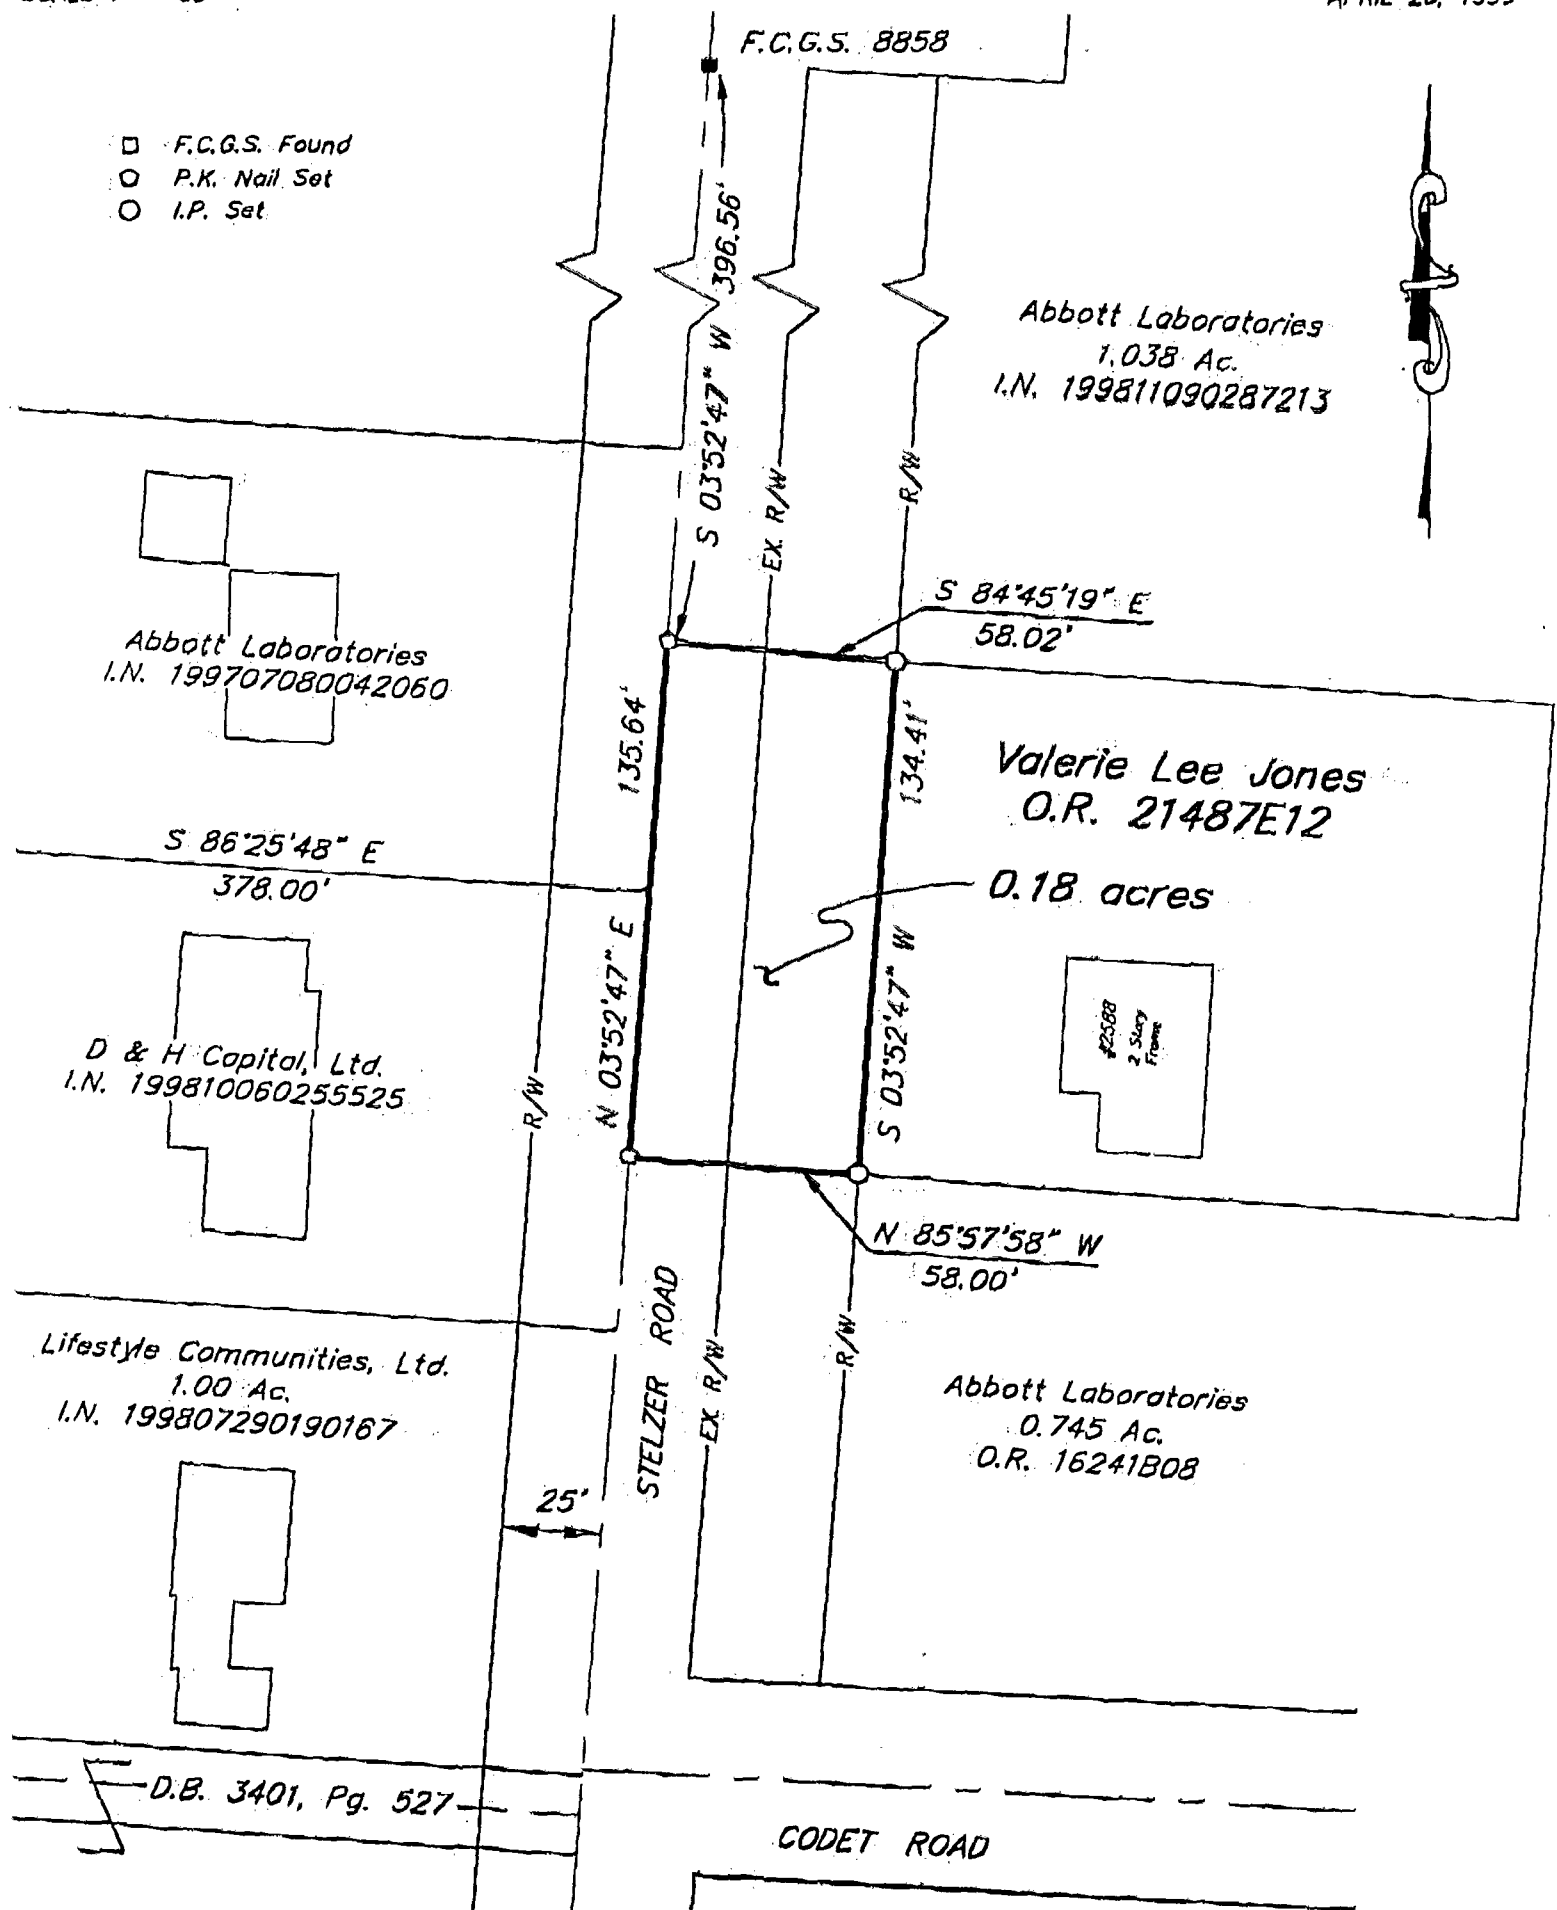

GRAPHIC SCALE
(IN FEET)

BASIS OF BEARINGS: Bearings are based on the Ohio State Plane Coordinate System as per NAD83. Control for bearings was from coordinates of monuments 6621 & 8858, having a bearing of North 3°52'47" East, established by the Franklin County Engineering Department, using Global Positioning System procedures and equipment.

EMH&T. INC.

By *Clark E. White*
 Professional Surveyor No. 7868

