


SCALE 1" = 60'

NOVEMBER 17, 2000

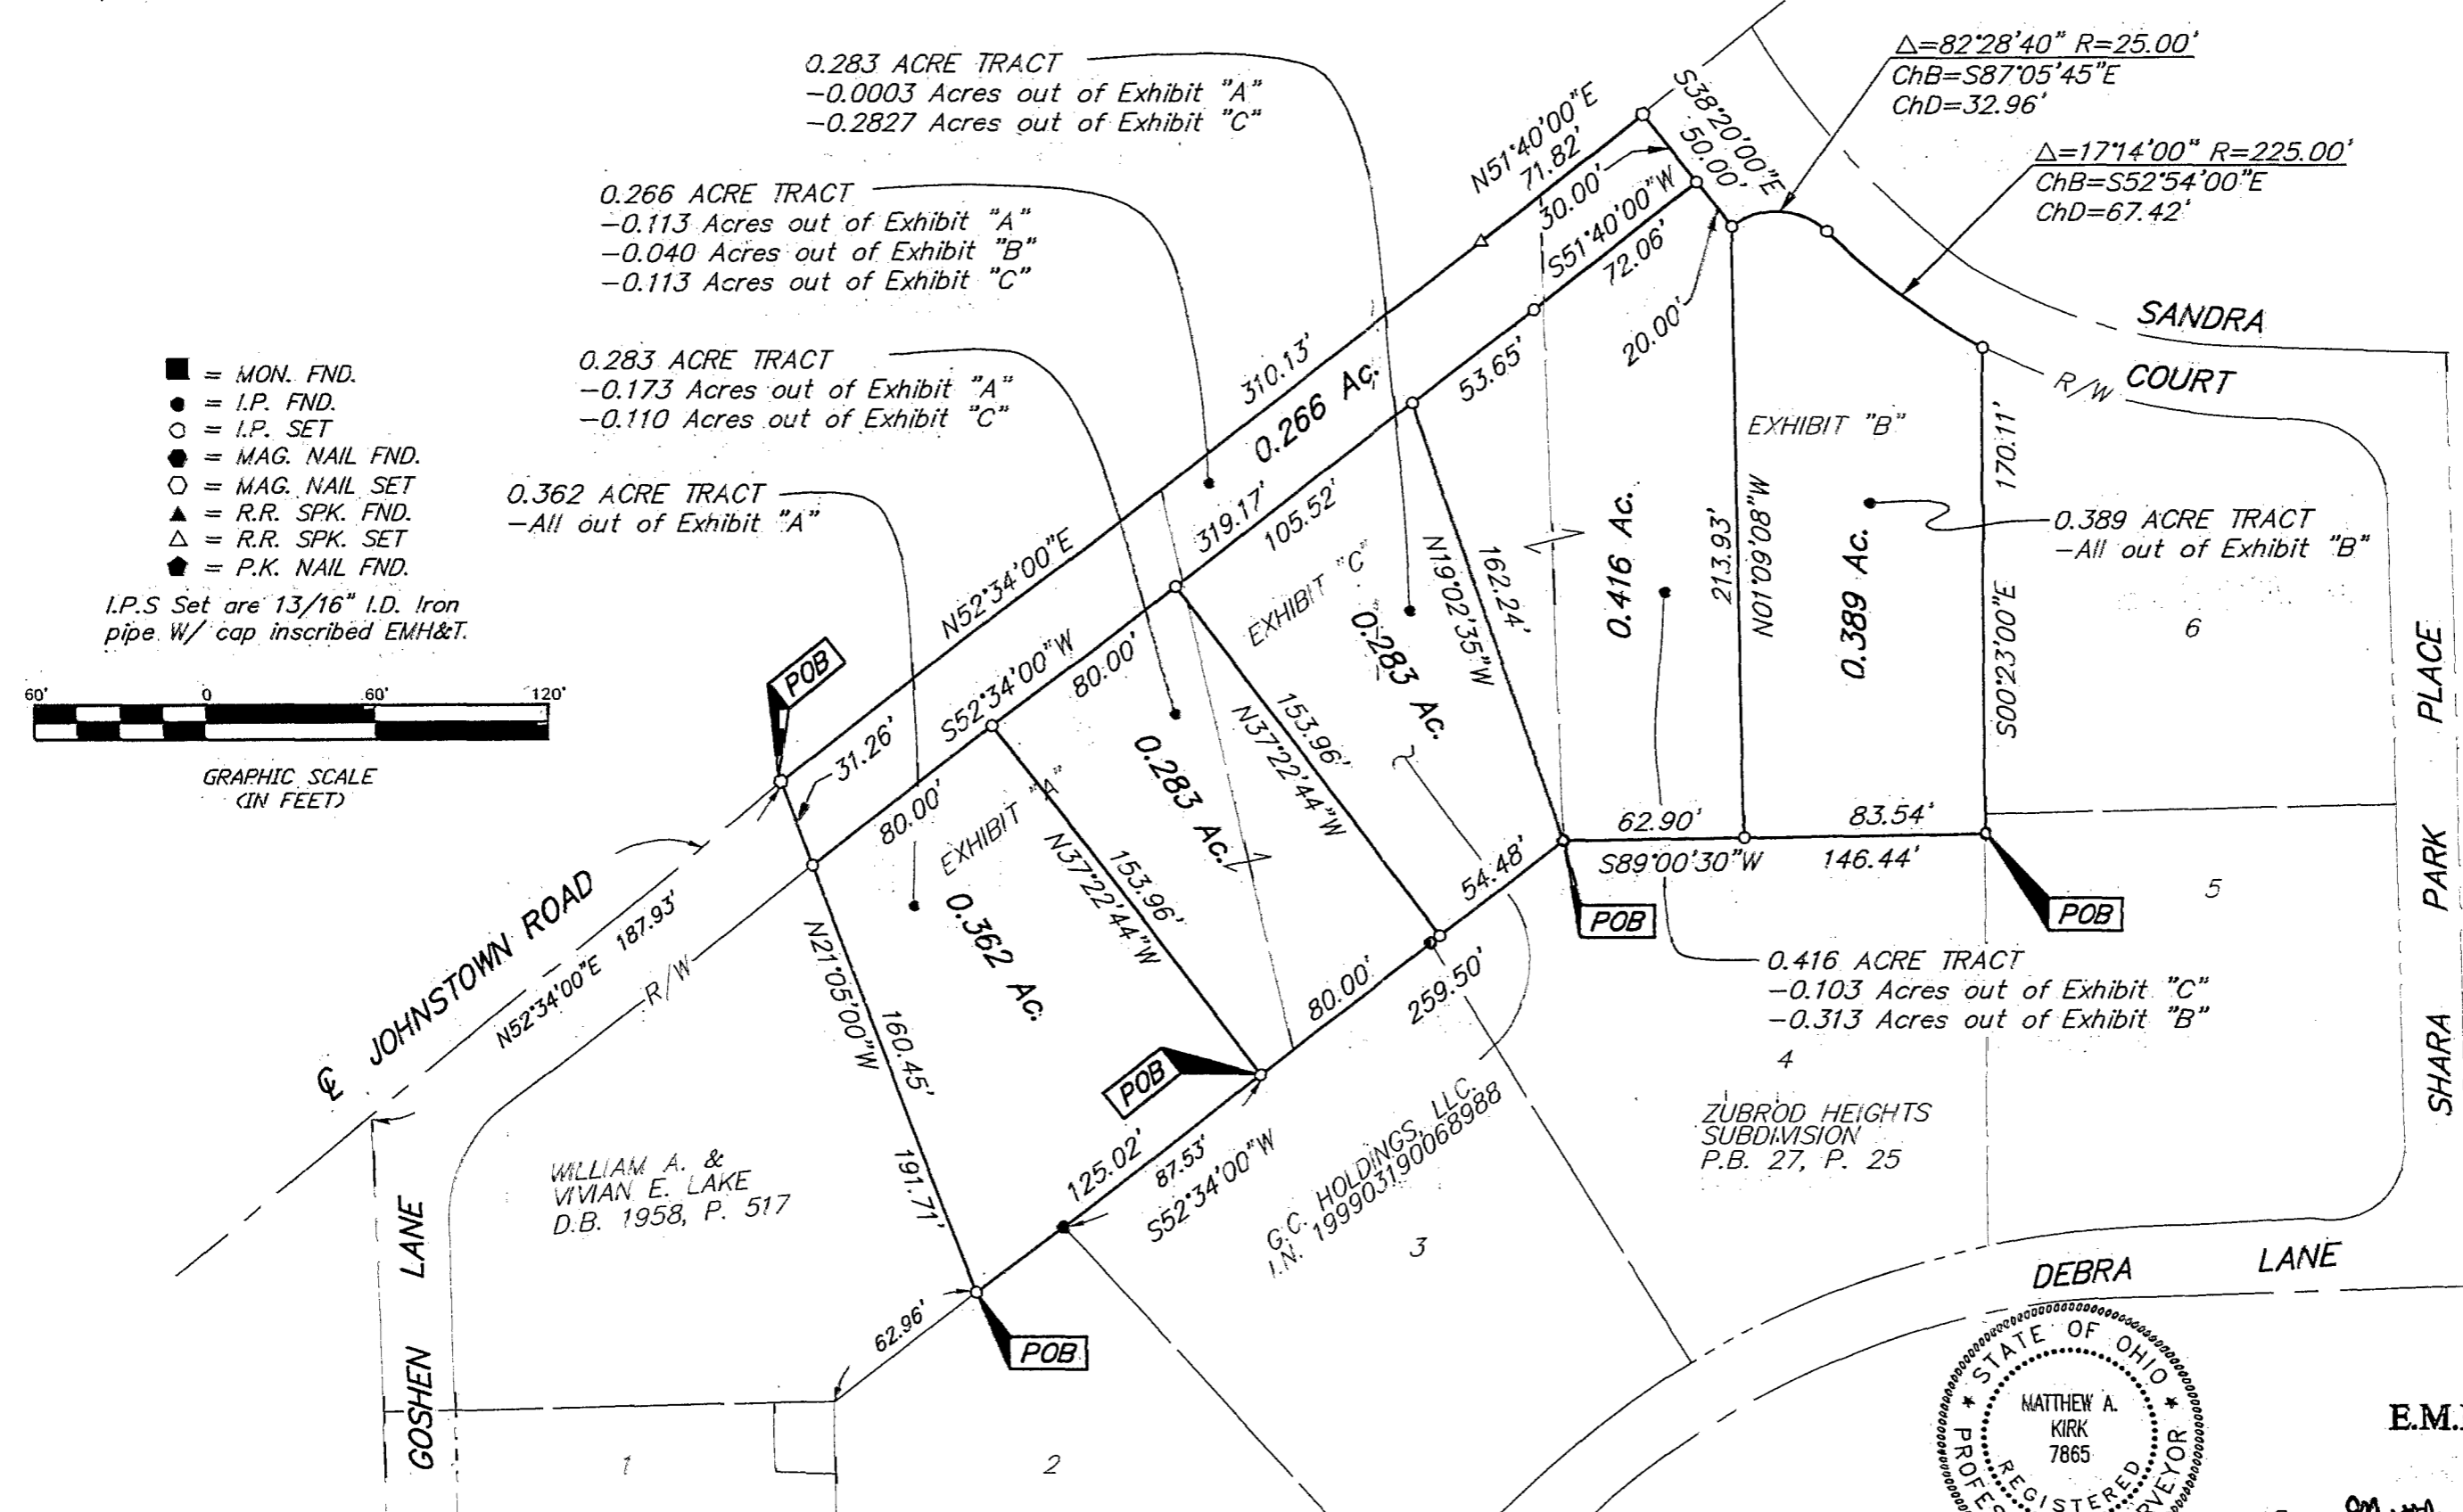

- = MON. FND.
- = I.P. FND.
- = I.P. SET
- = MAG. NAIL FND.
- = MAG. NAIL SET
- ▲ = R.R. SPK. FND.
- △ = R.R. SPK. SET
- ◆ = P.K. NAIL FND.

I.P.S Set are 13/16" I.D. Iron pipe w/ cap inscribed EMH&T.



GRAPHIC SCALE (IN FEET)



E.M.H.&T. INC.
By *Matthew A. Kirk*
Professional Surveyor No. 7865

C:\PROJECT\20001102\DWG\01102BV.DWG 0 XREFS: PLOTTED BY HSAUER November 17, 2000 6:42 AM