

187607225
187851273

CONSULTING ENGINEERS
883 N. CASSADY AVENUE
COLUMBUS, OHIO
43219

M 76 HHH

(614) 252-0993


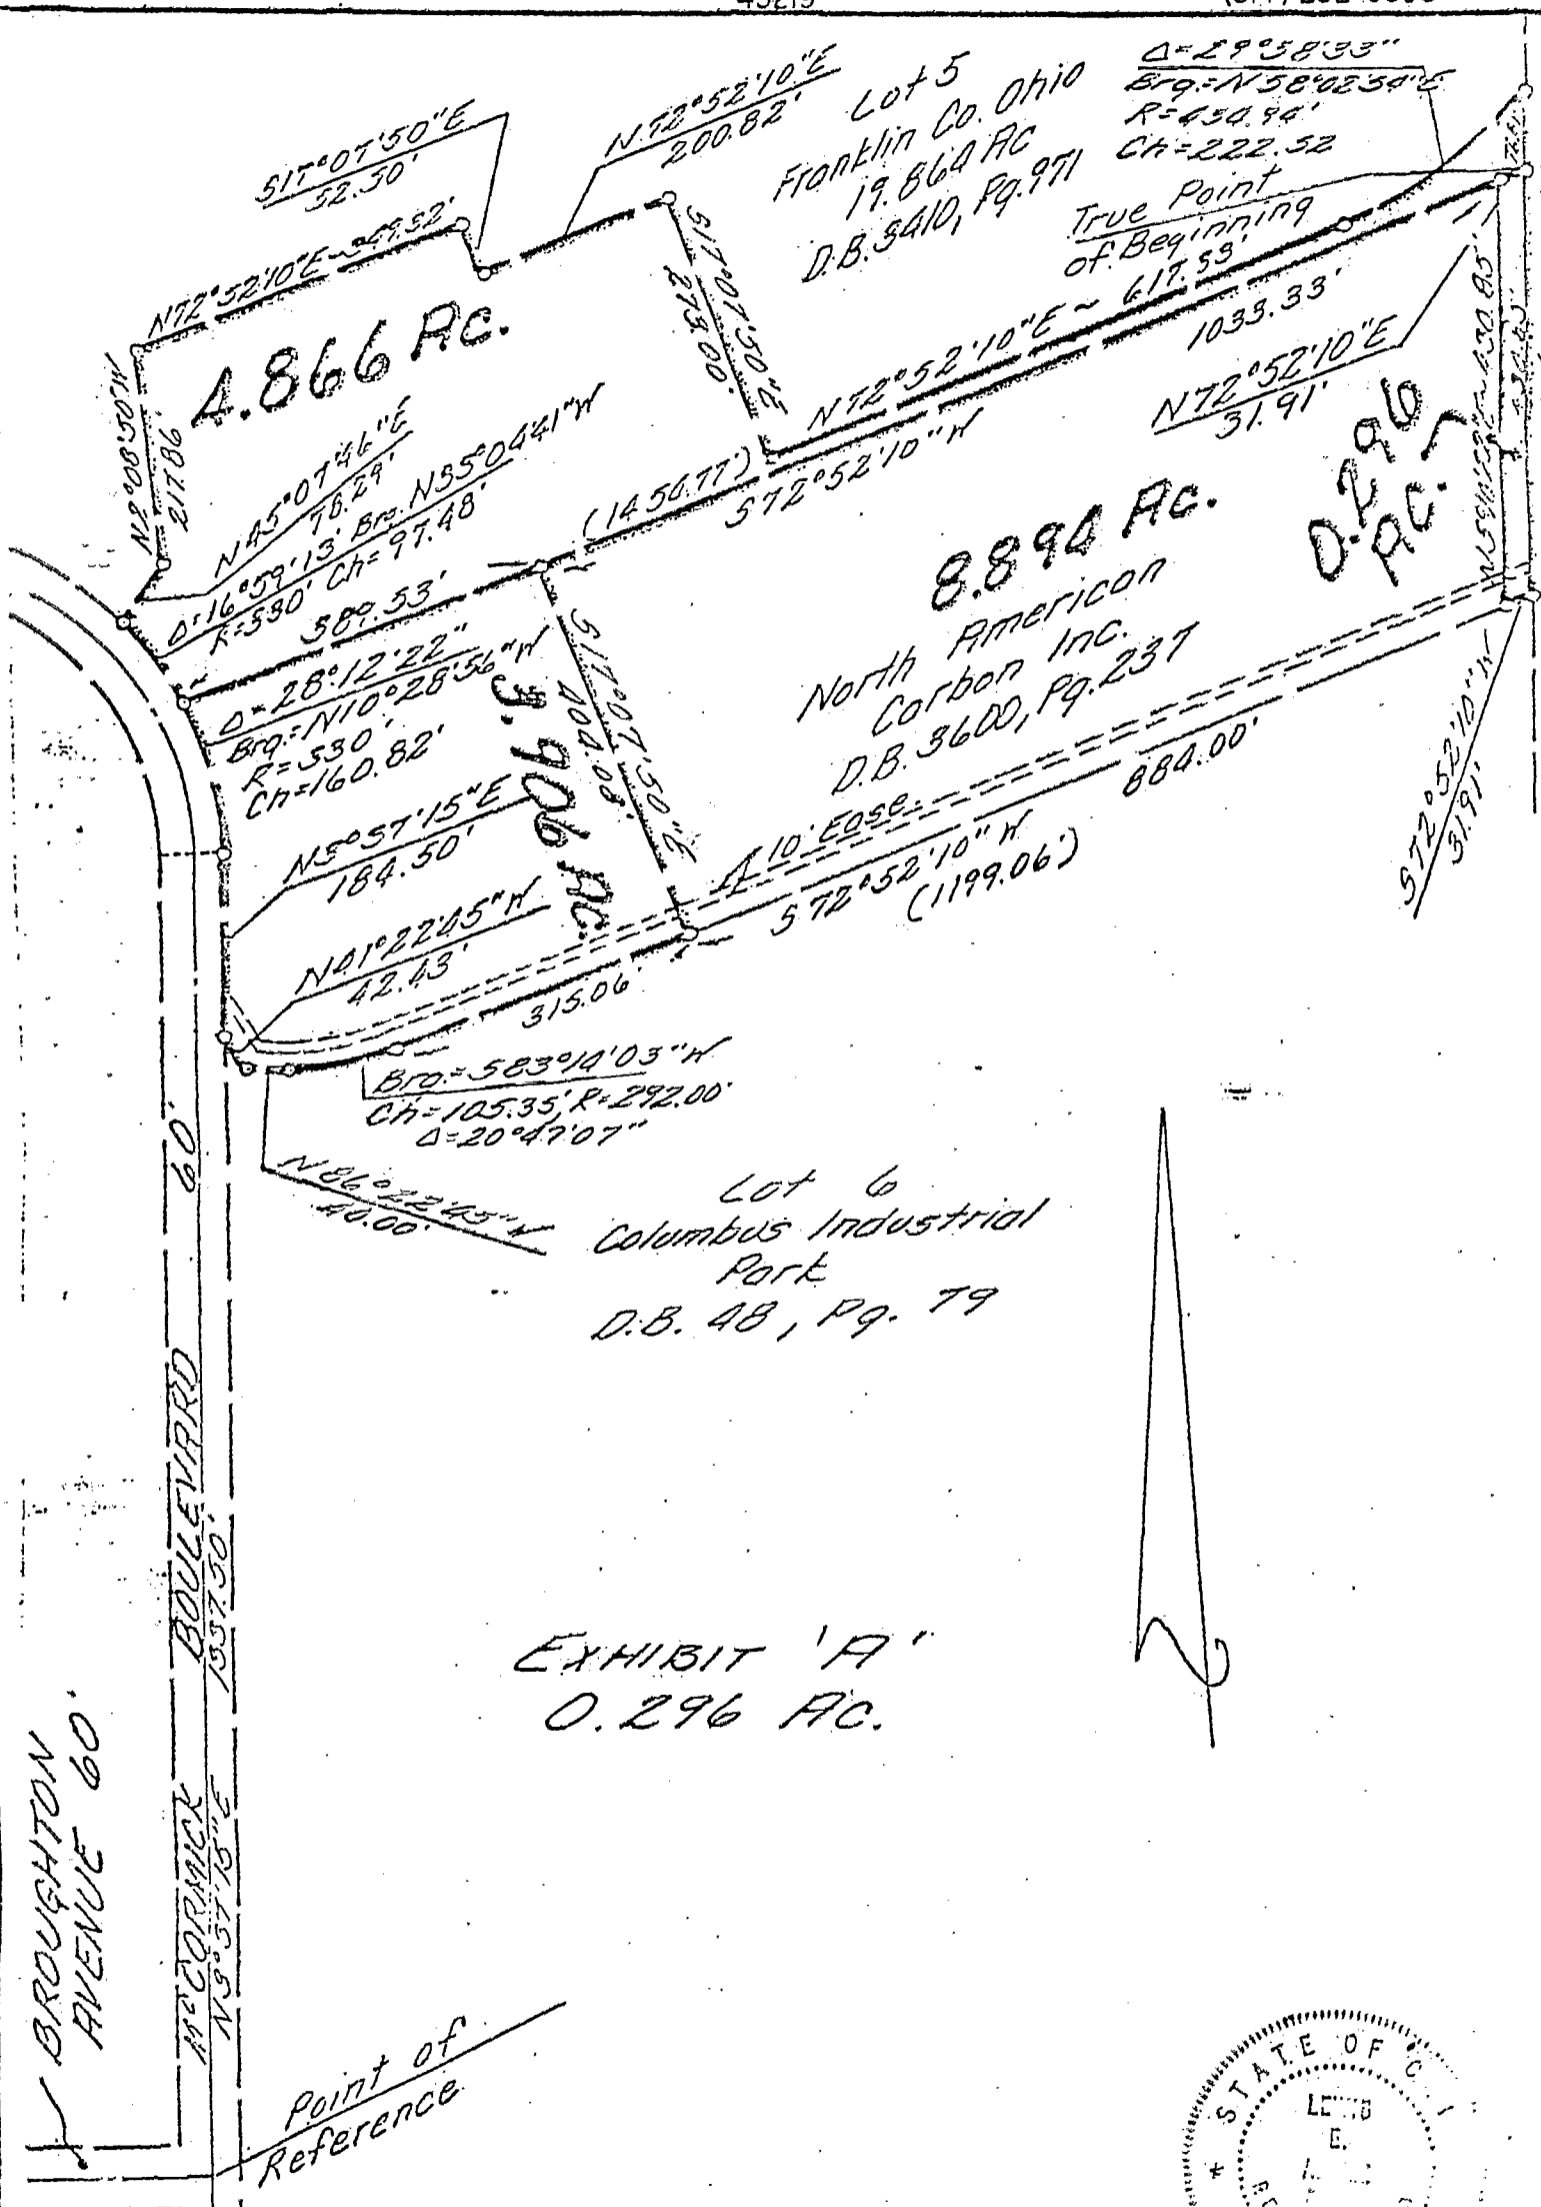


EXHIBIT 'A'
0.296 AC.

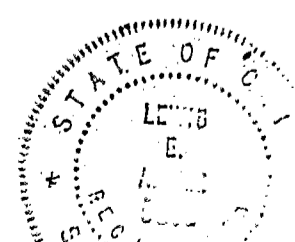

HOCKADEN AND ASSOCIATES, INC.
CONSULTING ENGINEERS

By *[Signature]*
REGISTERED SURVEYOR

SCALE 1" = 200'

DATE 1-3-80
REVISED DATES 1-7-80

35409
ORDER NUMBERS

SURV'D.	DRAWN	CHECKED
LEA	LEA	LEA