

N


Scale: 1"=30'

Sta. 50+98.42
Δ = 38°-22'-49" Lt.

Clarence J. & Gladys L. Davis

John E. & Jean Dickerson

+64.49 @ WALNUT ST.

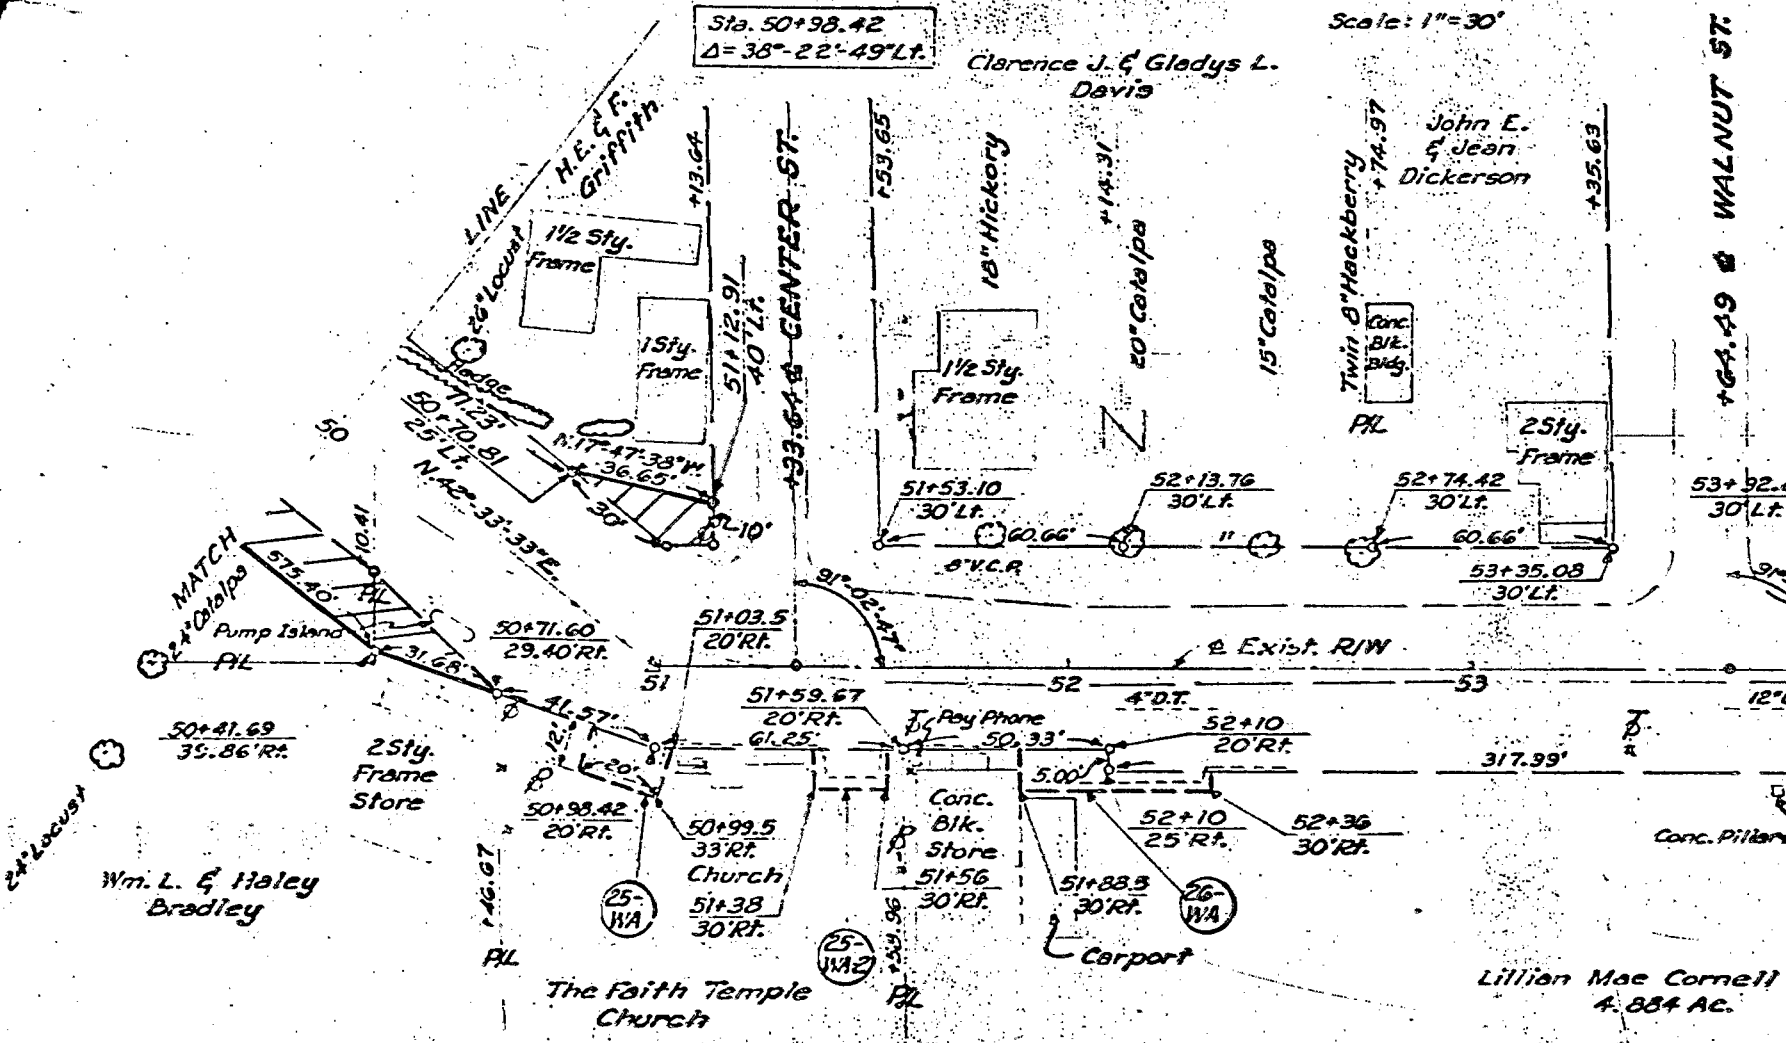


3230 020 44+00 70

188107250

M-95

M-95

Scale: 1"=30'

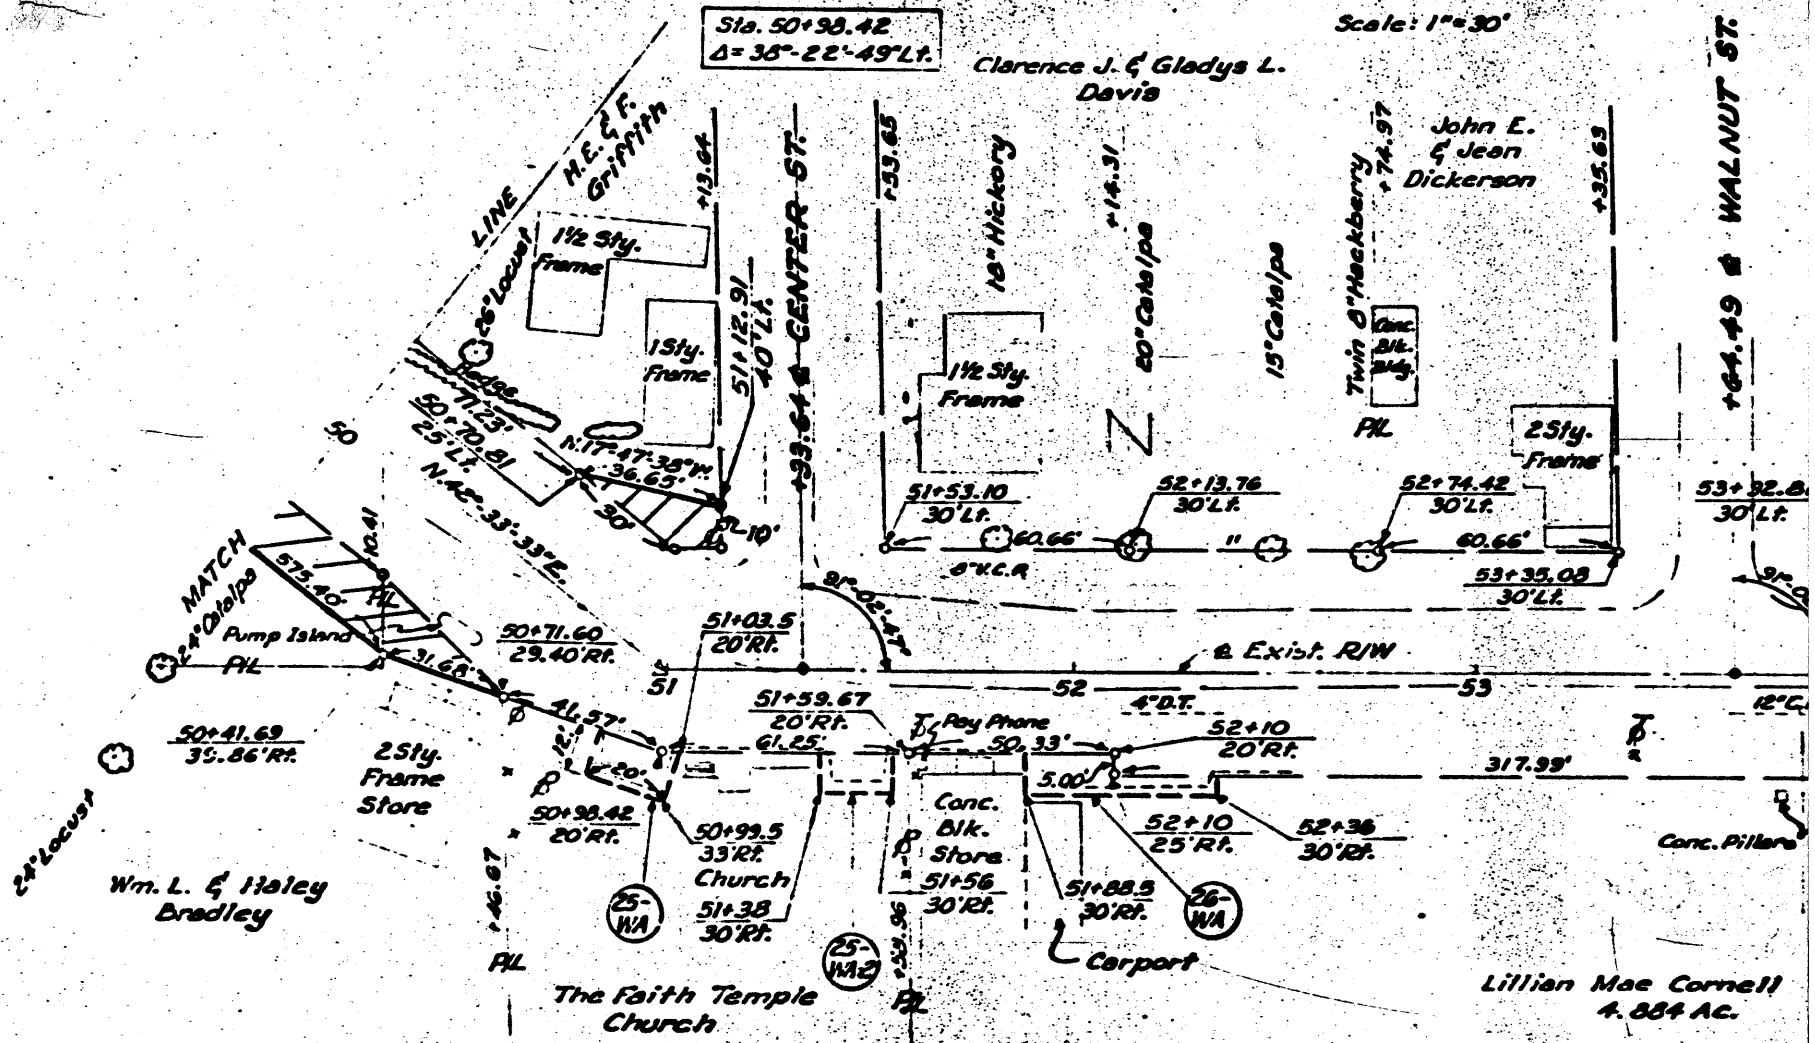

188107250

M-95

3330 020 4400 72