

SURVEY OF ACREAGE PARCEL
LOCATED IN
LOT 29, QUARTER TOWNSHIP 4, TOWNSHIP 1, RANGE 16
UNITED STATES MILITARY LANDS
TOWNSHIP OF JEFFERSON, COUNTY OF FRANKLIN, STATE OF OHIO


SCALE 1" = 100'

February 11, 2002

Bearings for this drawing are based on the same meridian as the bearings used in the metes and bounds description of the 50.122 acres tract of record in Instrument Number 199804010076709, Recorder's Office, Franklin County, Ohio.

- = MON. FND.
- = I.P. FND.
- = I.P. SET
- ⊙ = MAG. NAIL FND.
- = MAG. NAIL SET
- ▲ = R.R. SPK. FND.
- △ = R.R. SPK. SET
- ◆ = P.K. NAIL FND.

I.P.S Set are 13/16" I.D. Iron pipe W/ cap inscribed EMHT INC

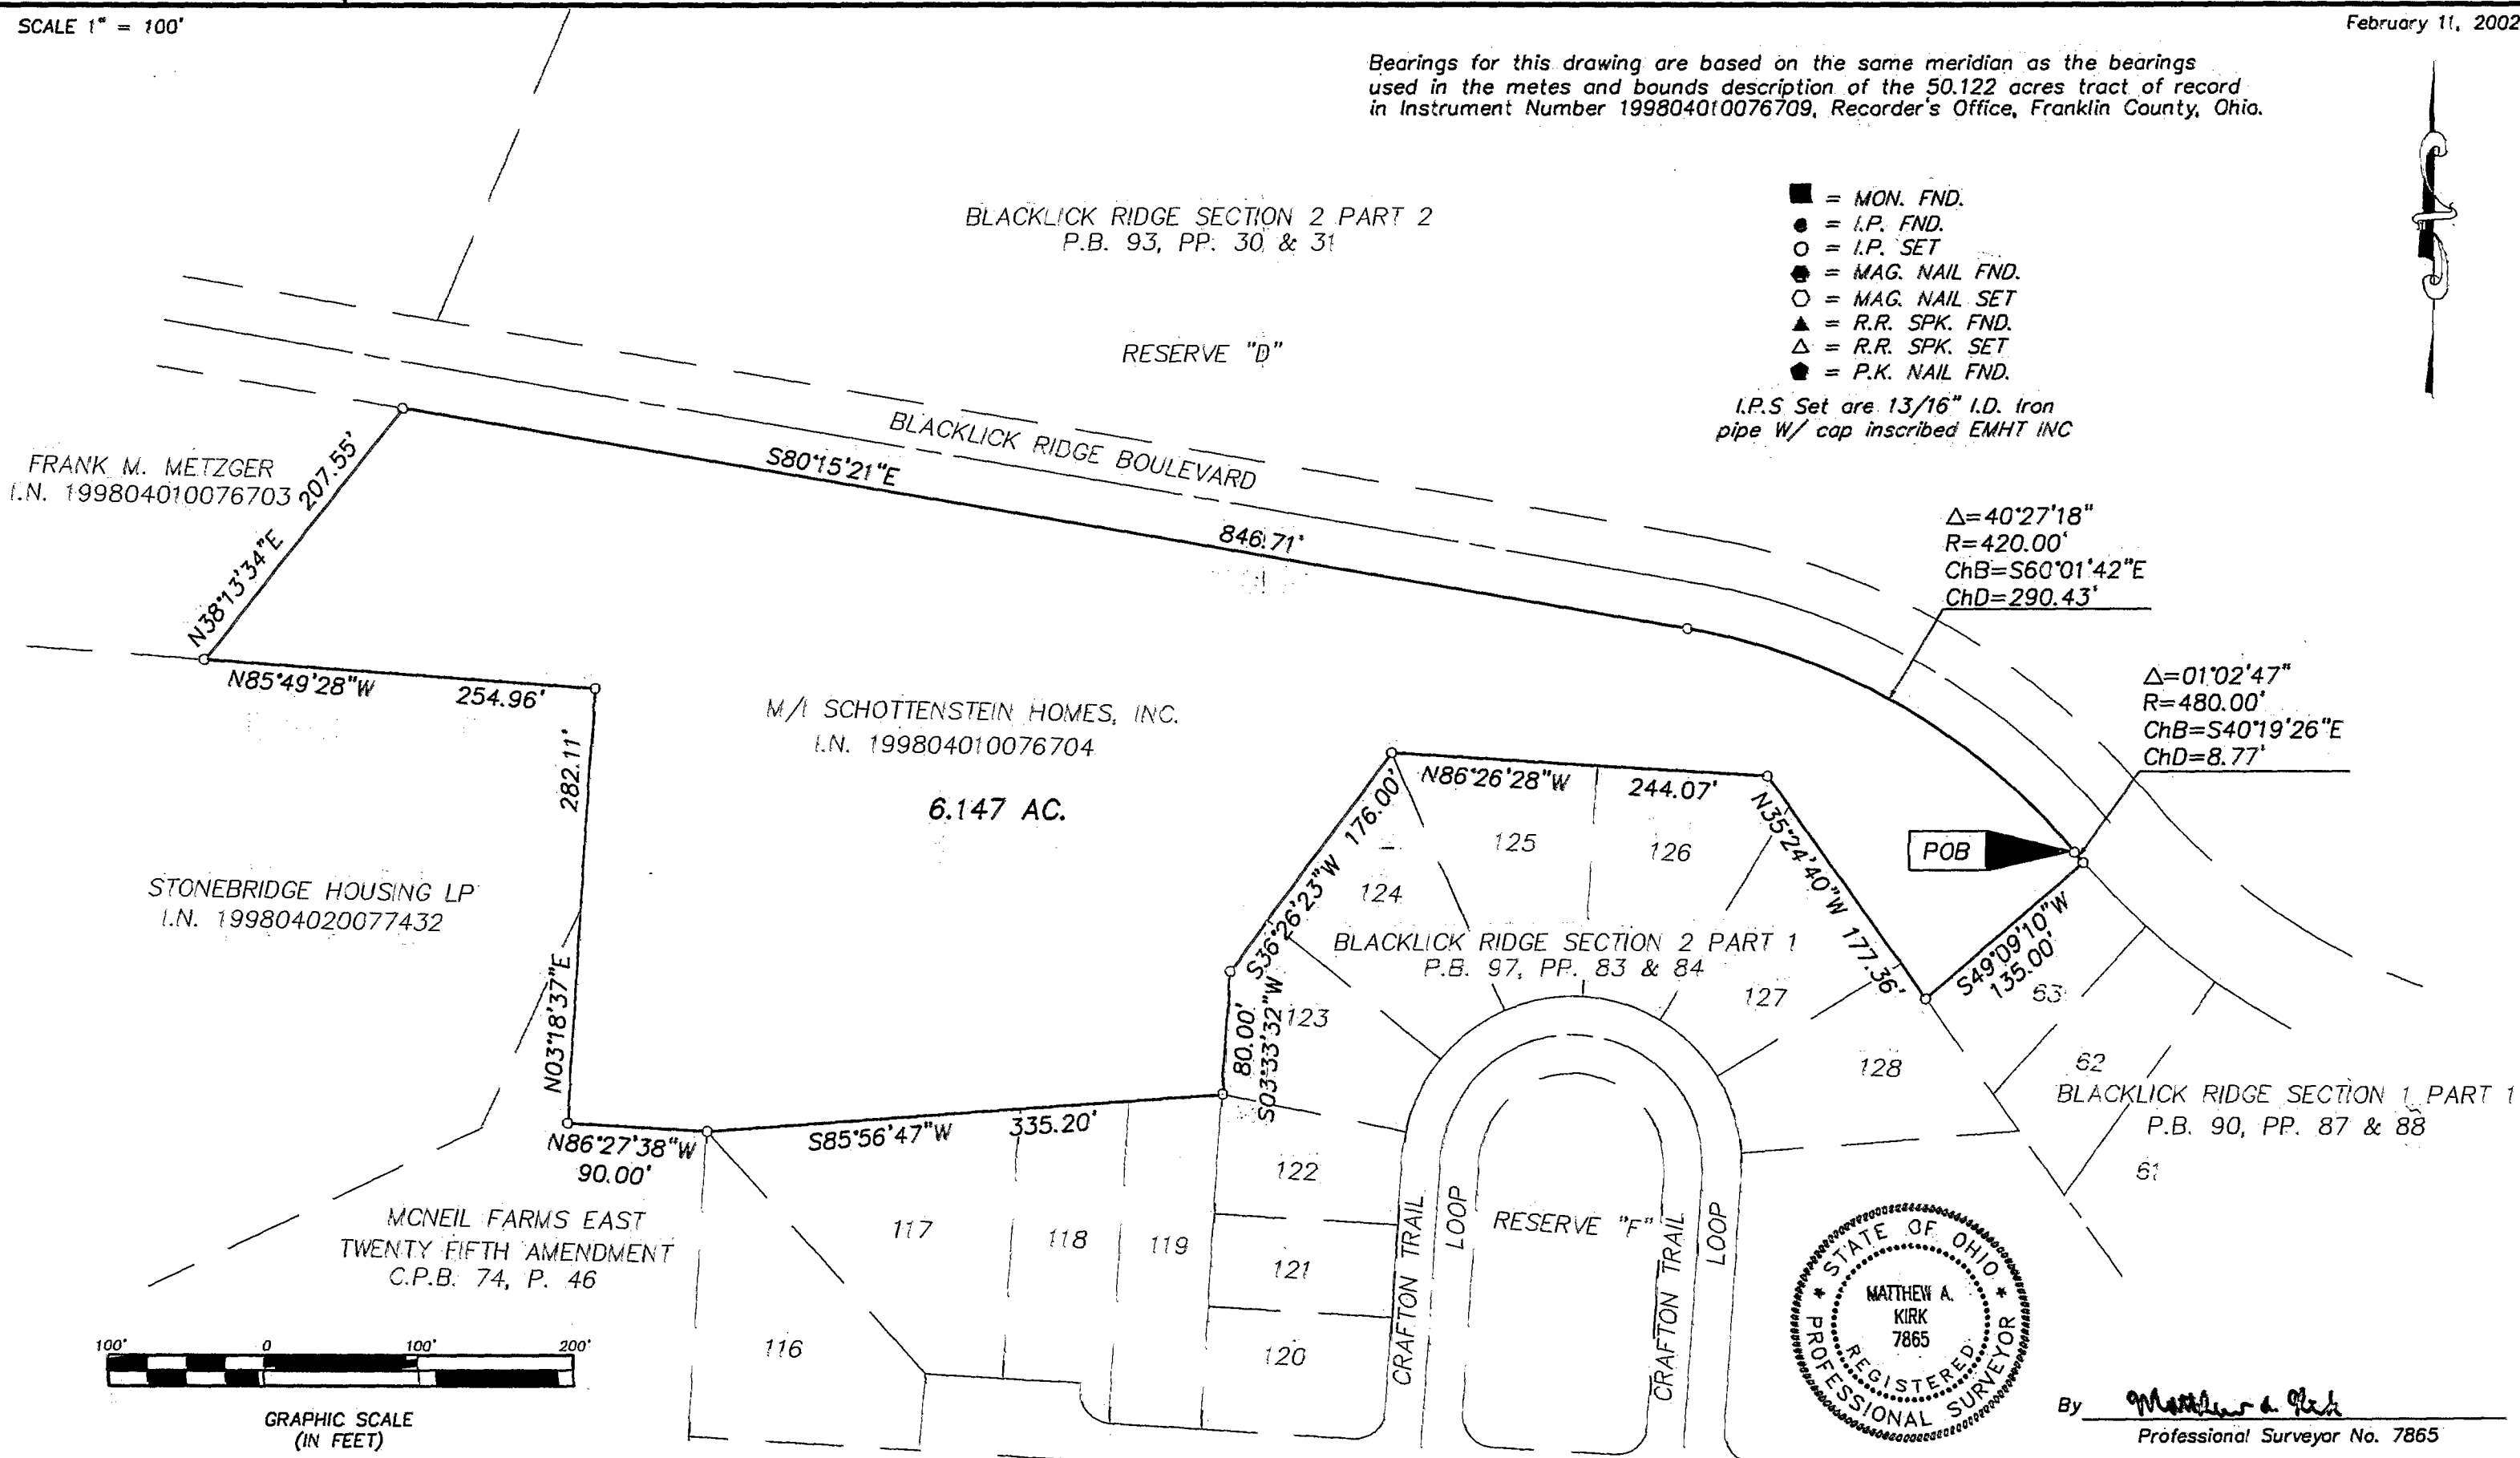

GRAPHIC SCALE (IN FEET)



By *Matthew A. Kirk*
Professional Surveyor No. 7865