
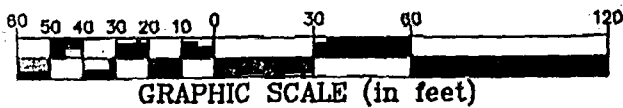


SCALE 1" = 60'

APRIL 6, 1998

RECORD REFERENCES O.R. 32040H10

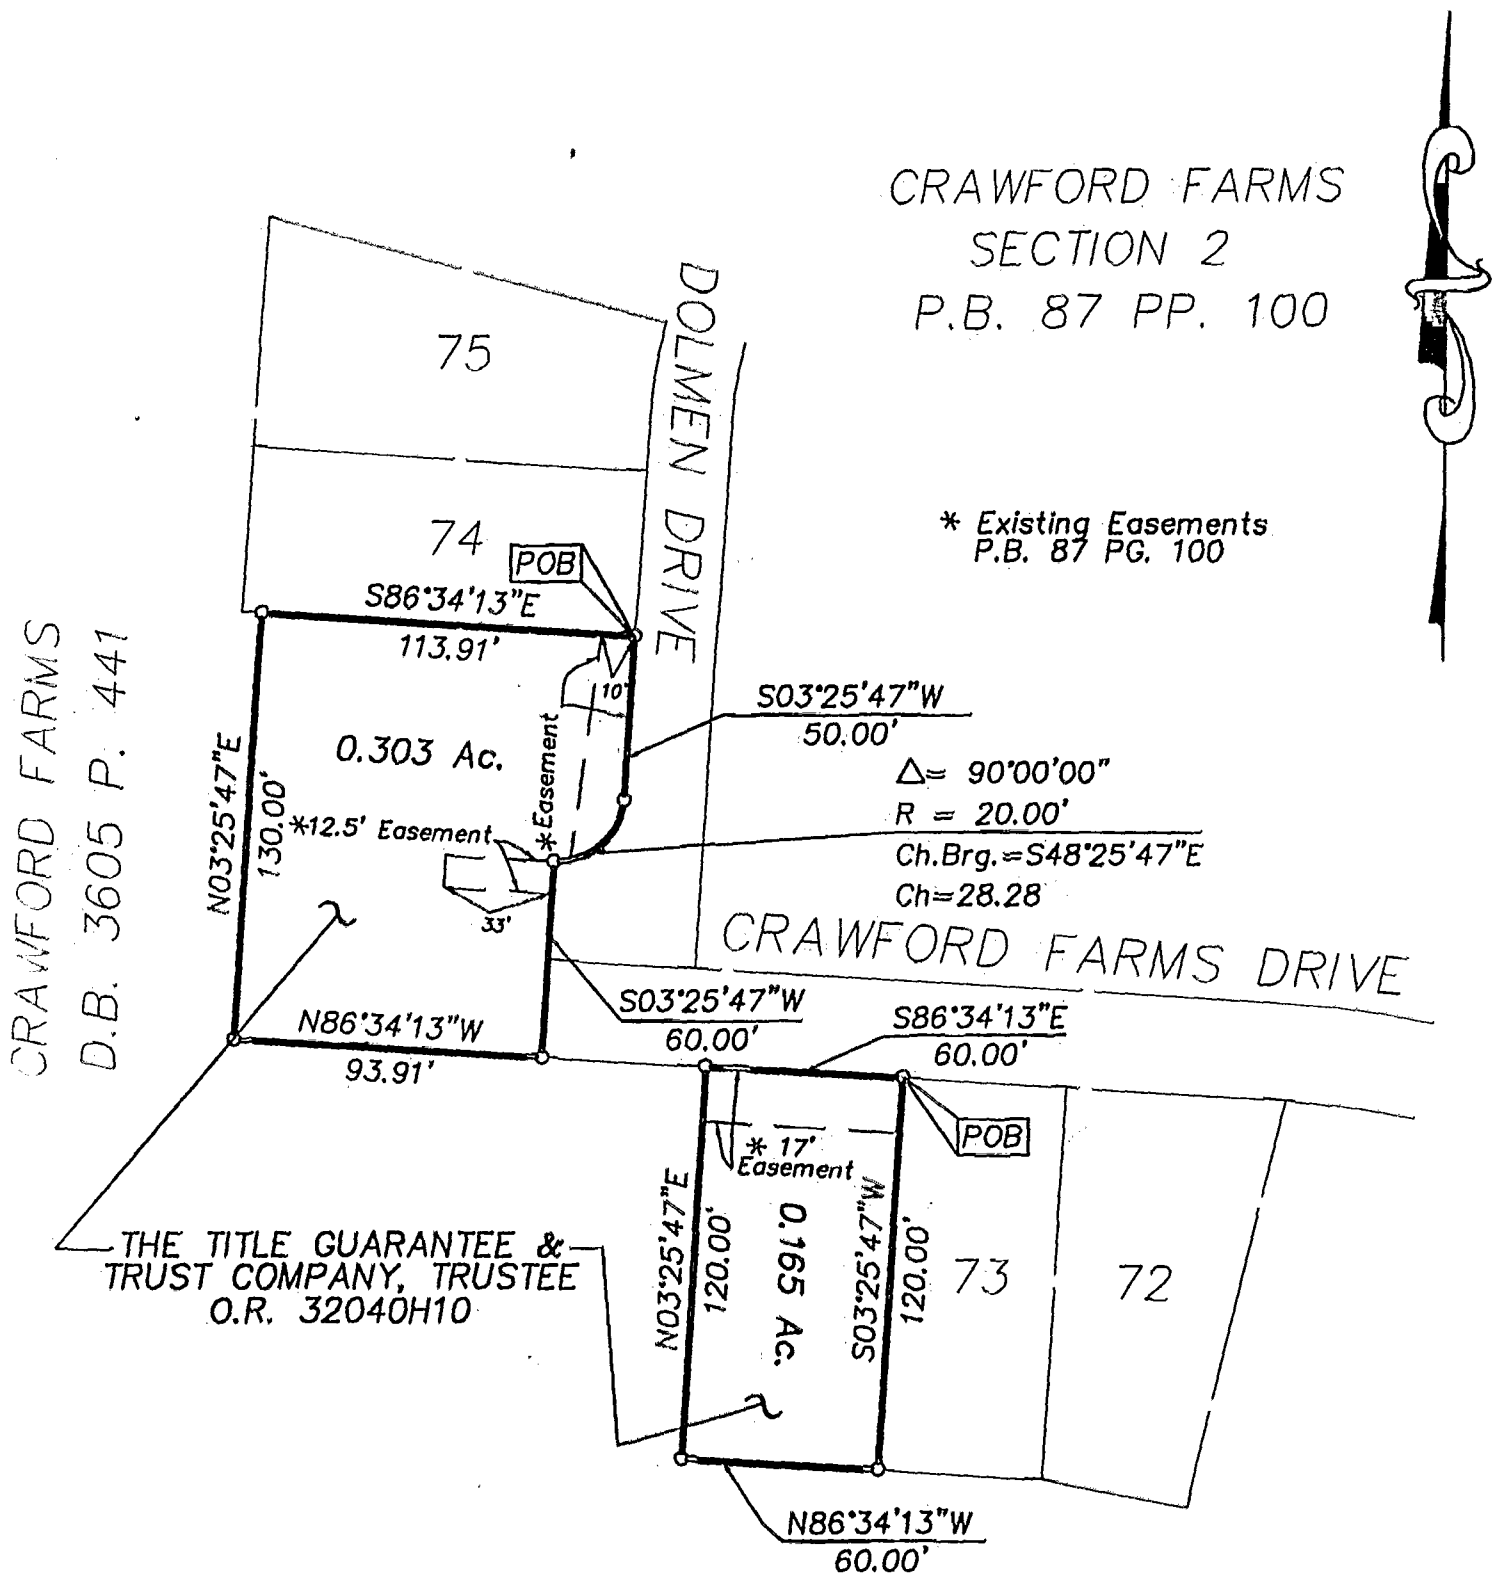

- ▲ = R.R. SPK. FND.
- △ = R.R. SPK. SET
- = I.P. FND.
- = I.P. SET

I.P.S. Set are 13/16" I.D. Iron pipe with cap inscribed E.M.H.T. INC.

E.M.H.&T. INC.

**BASIS OF BEARINGS:** The bearings shown in this plat are based on the same meridian as the bearings shown on the subdivision plat entitled "Crawford Farms section 1", of record in Plat Book 85, page 86, Recorder's Office, Franklin County, Ohio.

By \_\_\_\_\_  
 Professional Surveyor No. 7865

88357250