

88357225

JERRY A. MALOTT SURVEYING Co.


6810 East Main Street ~ Suite 101, Reynoldsburg, Ohio 43068 (614) 577-0957

FOR: **MAYFAIR HOMES WILLOW OAKS, INC.**

PROPOSED LOT SPLIT

REVISED: APRIL 18, 2000

MARCH 30, 2000 #MAYFAIR3

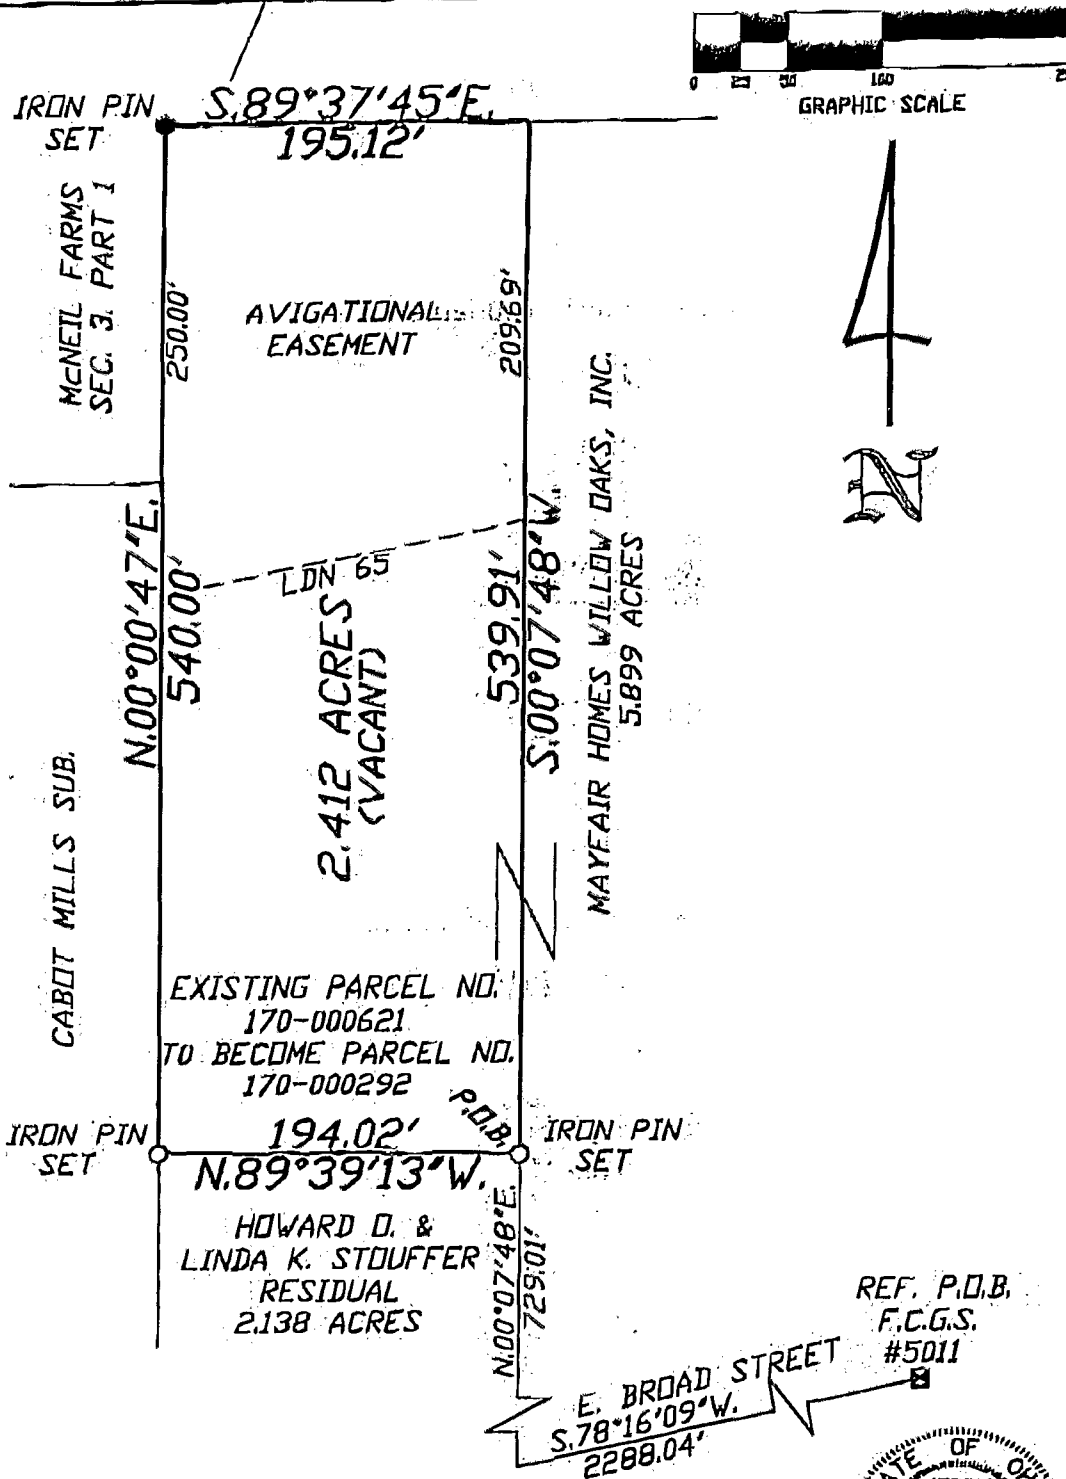


THIS PLAT WAS BASED ON AN ACTUAL FIELD SURVEY BY THE JERRY A. MALOTT SURVEYING COMPANY IN DECEMBER, 1999.

BEARINGS WERE BASED ON THE EASTERLY LINE OF CABOT MILLS SUB. AS BEING N.00°00'47\"E. AS SHOWN IN PLAT BOOK 77, PAGE 32, FRANKLIN COUNTY RECORDER'S RECORDS.

ALL SET IRON PIN ARE 3/4\" IN DIAMETER AND 30\" IN LENGTH WITH PLASTIC I.D. CAPS.

BY Jerry A. Malott
 Registered Surveyor #5963
 JERRY A. MALOTT

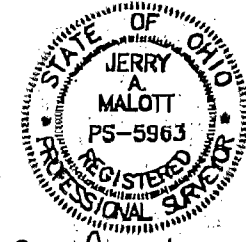

SCALE 1\" = 100' DATE MARCH 30, 2000

LOCATION State of Ohio, County of Franklin, and being 2.412 Acres out of an Original 4.55 Acre Tract in Deed Book 3650, Page 452, Franklin County Recorder's Records.

Jefferson Twp. C-40-H