

88357225

JERRY A. MALOTT SURVEYING Co.

6810 East Main Street - Suite 101, Reynoldsburg, Ohio 43068 (614) 577-0957


FOR: **MAYFAIR HOMES WILLOW OAKS, INC.**

PROPOSED LOT SPLIT

REVISED: 8-12-00

MARCH 30, 2000 #MAYFAIR4

FLOOD ZONE "X" FIRM MAP PANEL 390170 0281 C

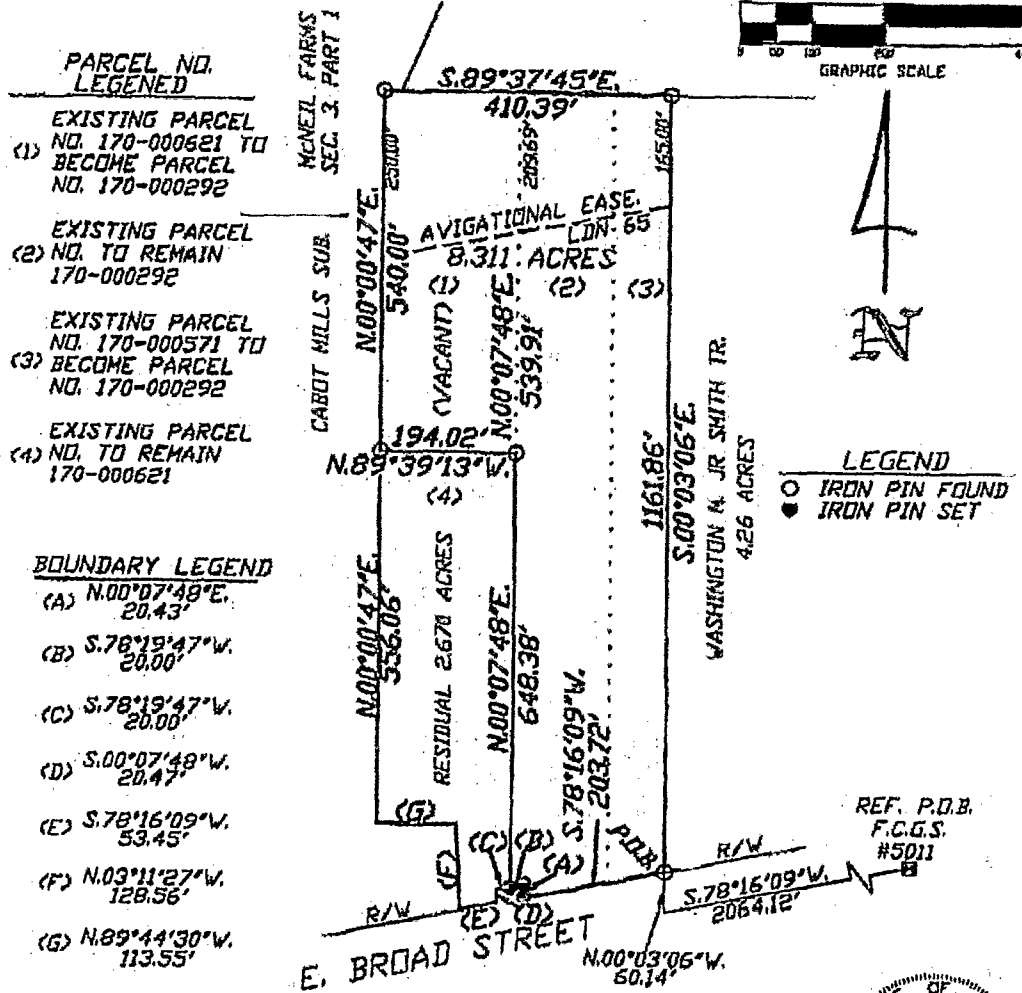

THIS PLAT WAS BASED ON AN ACTUAL FIELD SURVEY BY THE JERRY A. MALOTT SURVEYING COMPANY IN DECEMBER, 1999.

LOCATED 800± EAST OF CABOTS MILL DRIVE BEARINGS WERE BASED ON THE EASTERLY LINE OF CABOT MILLS SUB. AS BEING N.00°00'47"E, AS SHOWN IN PLAT BOOK 77, PAGE 32, FRANKLIN COUNTY RECORDER'S RECORDS.

ALL SET IRON PIN ARE 3/4" IN DIAMETER AND 30" IN LENGTH WITH PLASTIC I.D. CAPS.

SCALE 1" = 100' DATE MARCH 30, 2000

LOCATION State of Ohio, County of Franklin, and being 2.412 Acres out of an Original 4.55 Acre Tract in Deed Book 3650, Page 452, Franklin County Recorder's Records.



BY *Jerry A. Malott*
Registered Surveyor #5963
JERRY A. MALOTT

0-40-H
J.E. Persons Twp