

0-40-H


JEFFERSON Twp

Pomeroy & Associates Ltd.


Consulting Engineers & Surveyors

599 Scherers Court • Worthington, Ohio 43085
Phone (614) 885-2498 • Fax (614) 885-2886

EXHIBIT 4.832 ACRE TRACT FRANKLIN COUNTY, OHIO

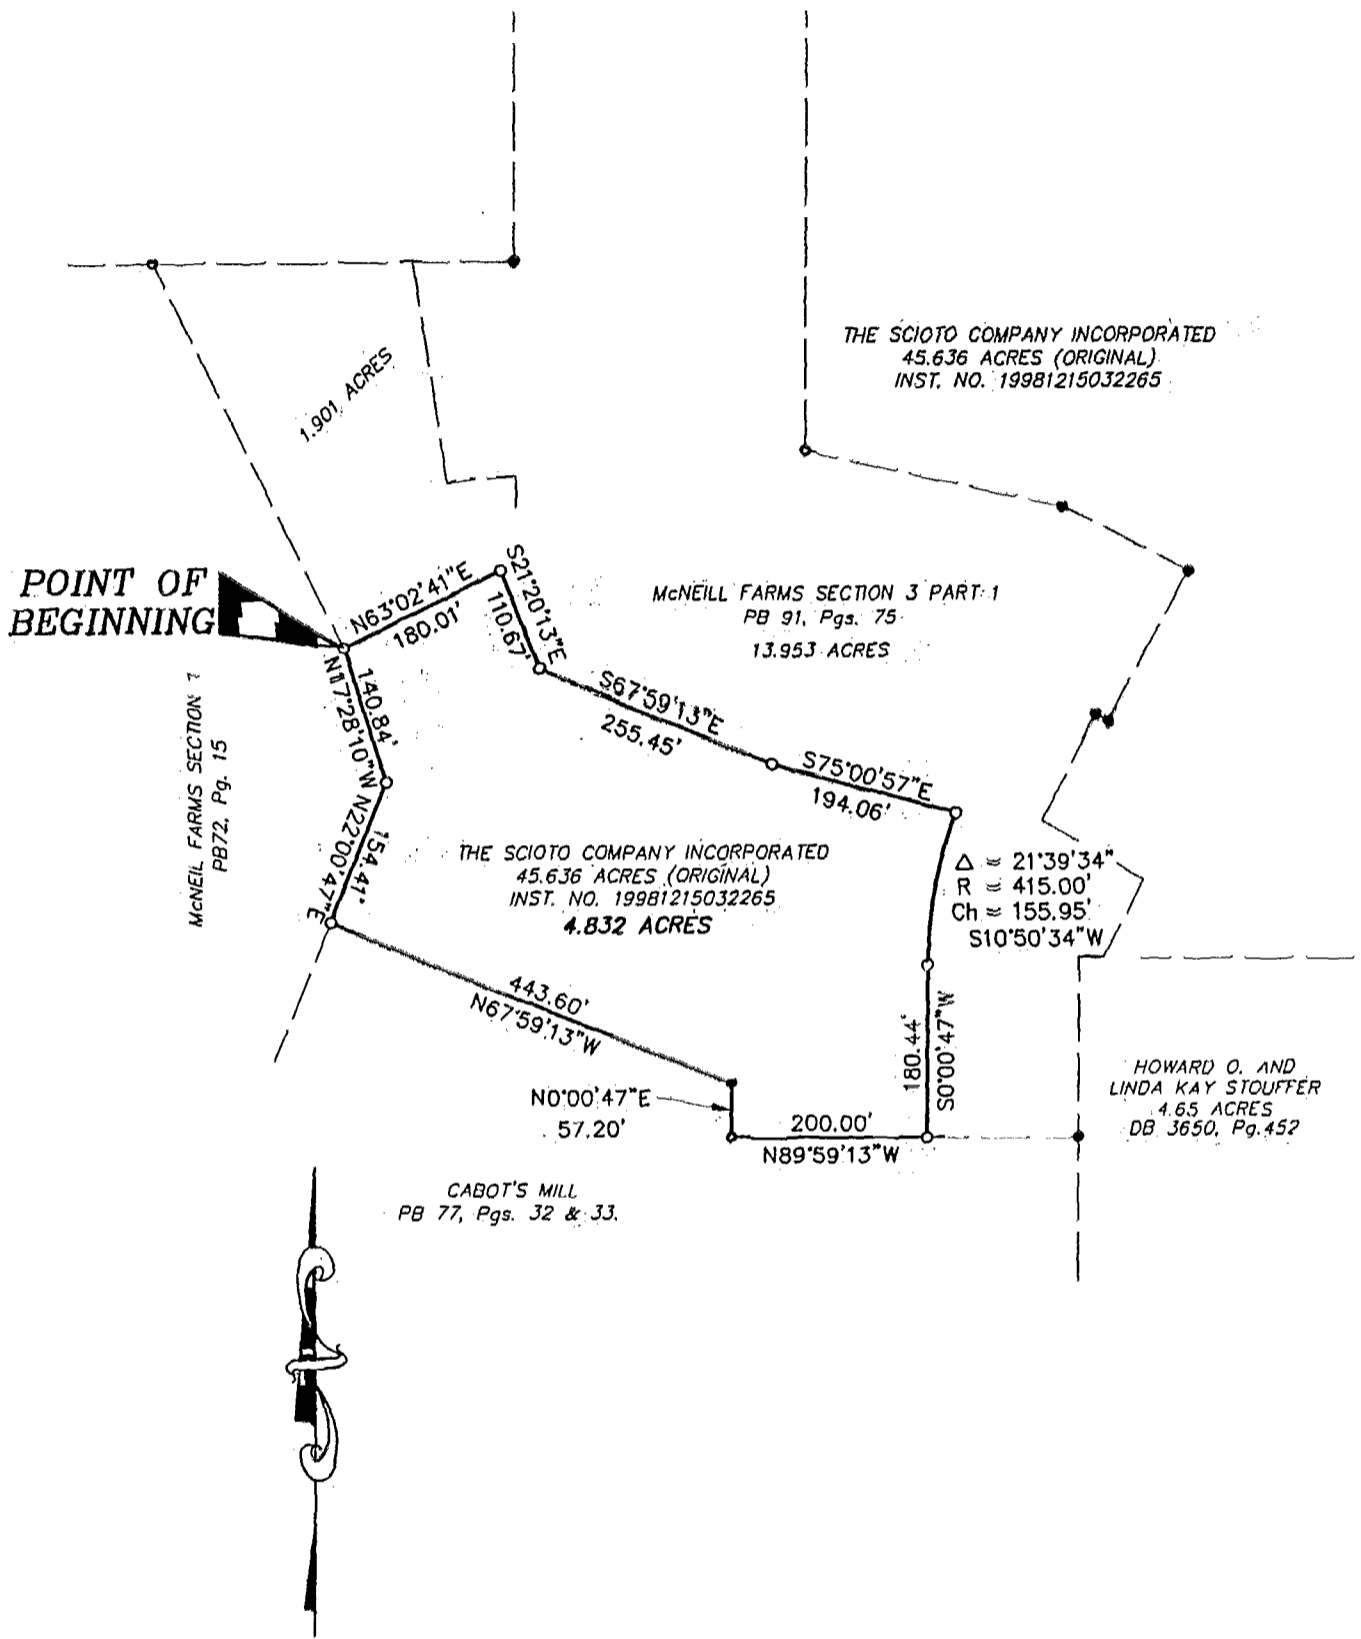


LEGEND
● = IRON PIN FOUND

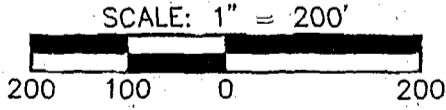

BASIS OF BEARING:
NORTH 26°16'05" WEST, AS SHOWN AND DELINEATED ON THE RECORD PLAT OF McNEILL FARMS SECTION 1, IN PLAT BOOK 72, PAGE 15.

I HEREBY CERTIFY THAT:
THE FOREGOING DRAWING REPRESENTS THE RESULTS OF AN ACTUAL FIELD SURVEY OF THE PREMISES PERFORMED UNDER MY RESPONSIBLE SUPERVISION AND THAT THE SAID DRAWING IS CORRECT TO THE BEST OF MY KNOWLEDGE AND BELIEF.

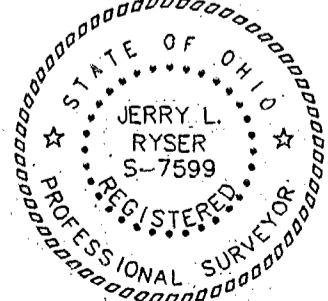

DRAWN	CHECKED	JOB NO.	BY: <i>Jerry L. Ryser</i>	1/27/99
JLR	JLR	989	JERRY L. RYSER, P.S. 7599	DATE

80357225