

# POMEROY AND ASSOCIATES, INC.

88359225 Consulting Engineers & Surveyors  
6877 N. High St. Worthington, Ohio 43085

Phone 614-885-2498

Fax 614-885-2886

PLAT BOOK NO. 72 PAGE 12


LOT NO. \_\_\_\_\_

CITY OF COLUMBUS

SCALE 1" = 30'

SUBDIVISION: McNEILL FARMS  
SECTION 1

Basis of Bearing: McNEILL FARMS,  
SECTION 1 P.B. 72, P. 12

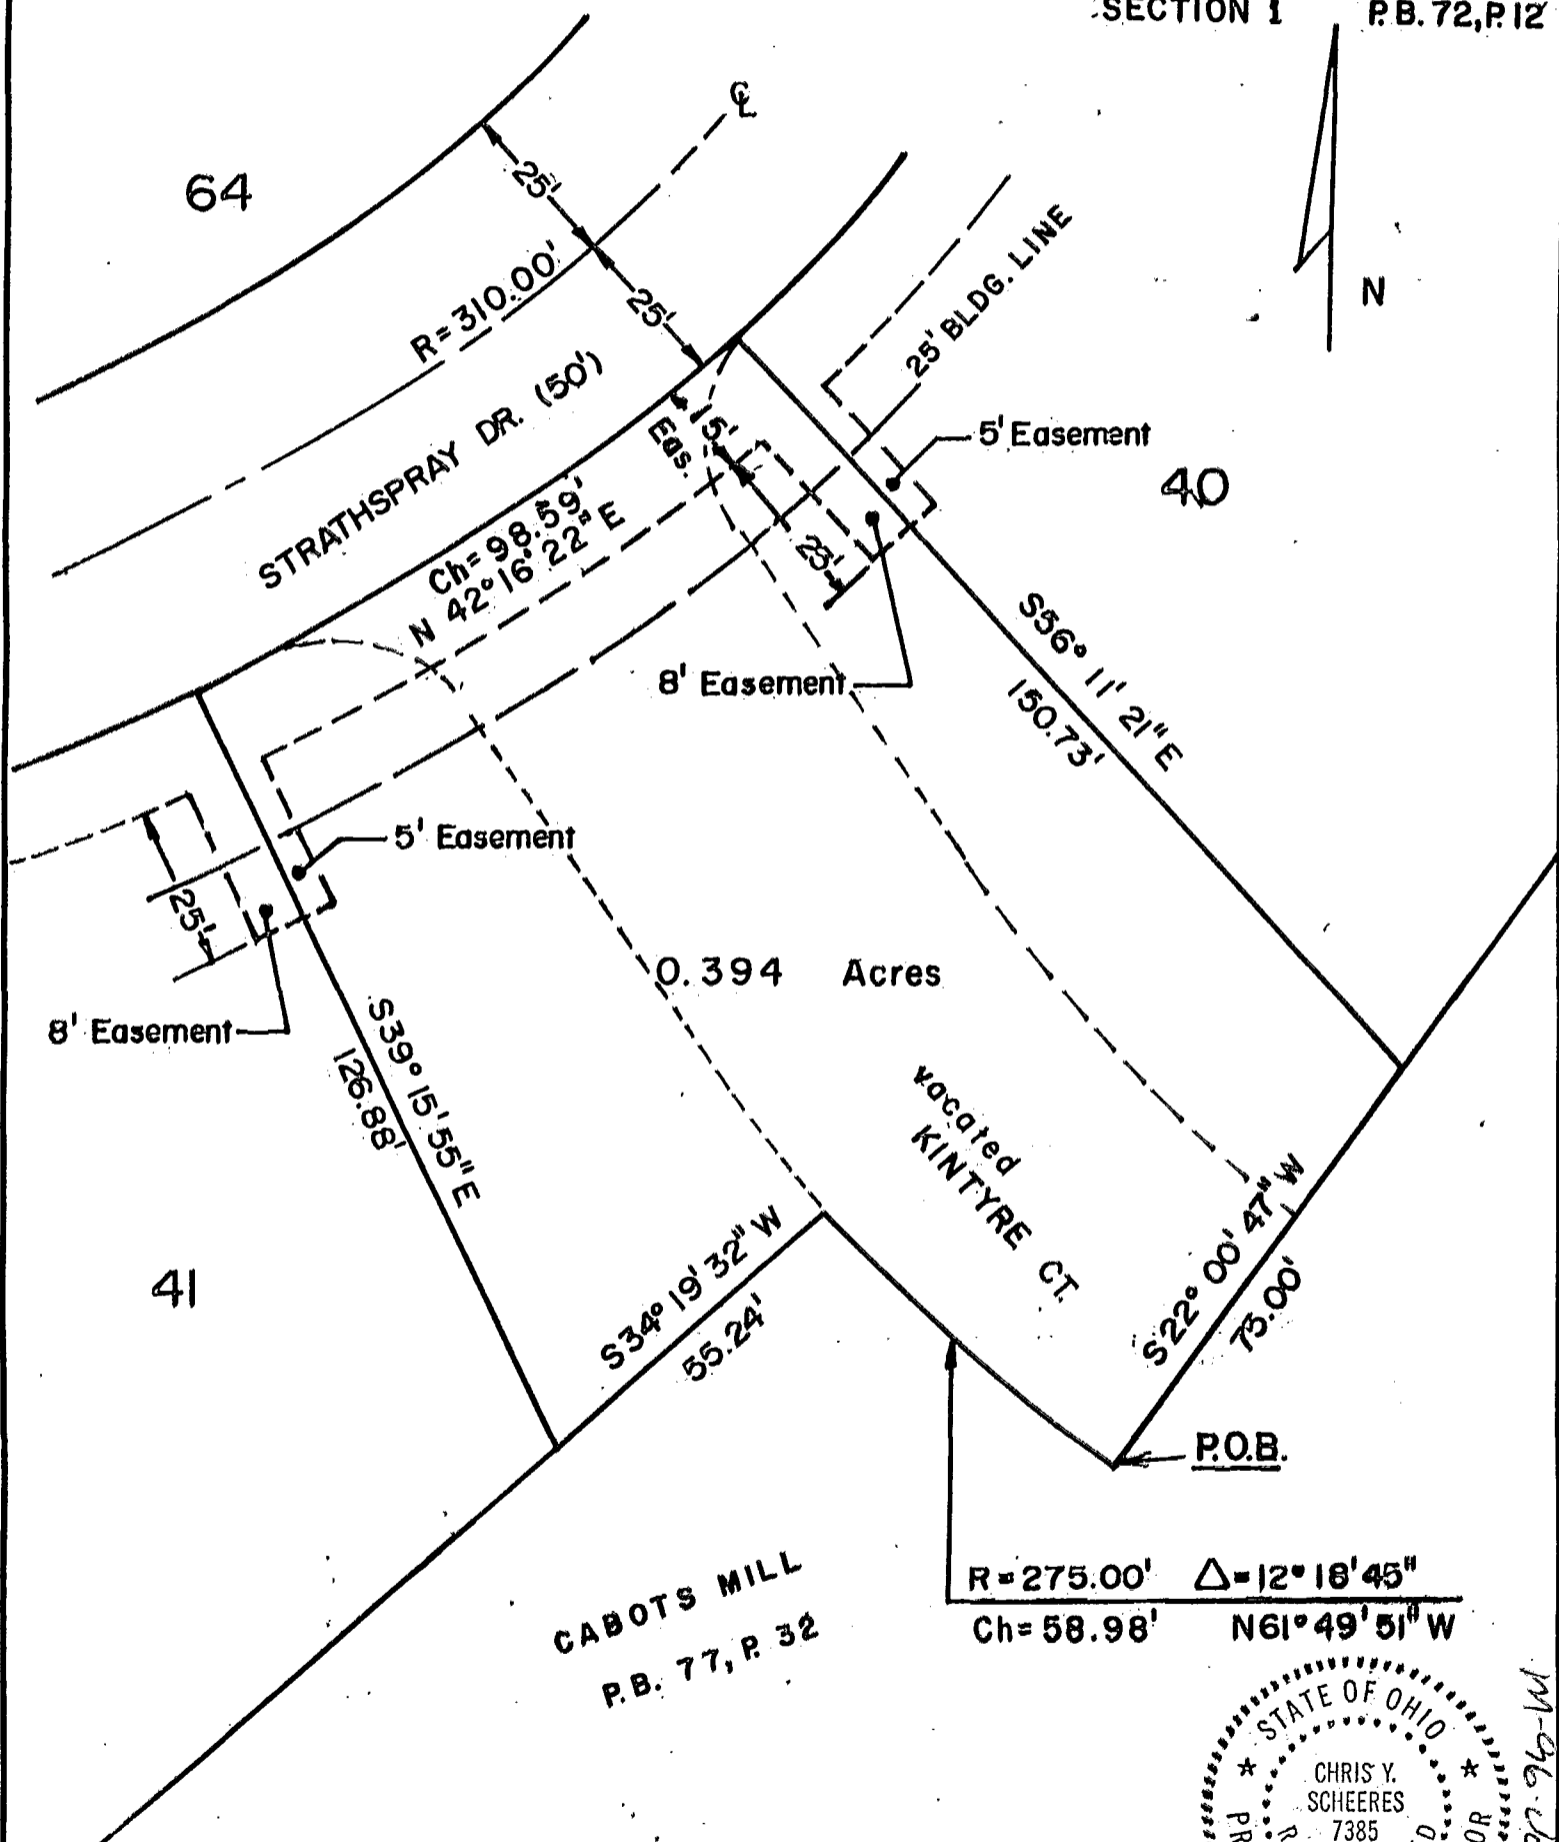


64

40

41

CABOTS MILL  
P.B. 77, P. 32

$R = 275.00'$   $\Delta = 12^\circ 18' 45''$   
 $Ch = 58.98'$   $N 61^\circ 49' 51'' W$

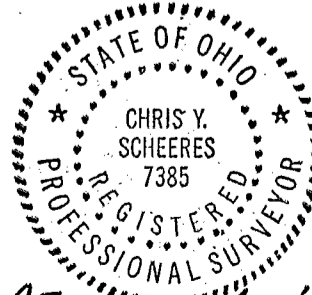

DRAWN	CHK'D
D.G.	C.S.

DATE: 20 Apr '93  
REVISED DATES:  
12 AUG 93

By *Chris Y. Scheeres, P.S.* DATE *12 Aug '93*  
REGISTERED SURVEYOR

M-96-W