
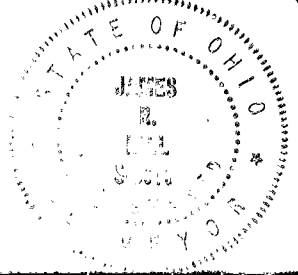
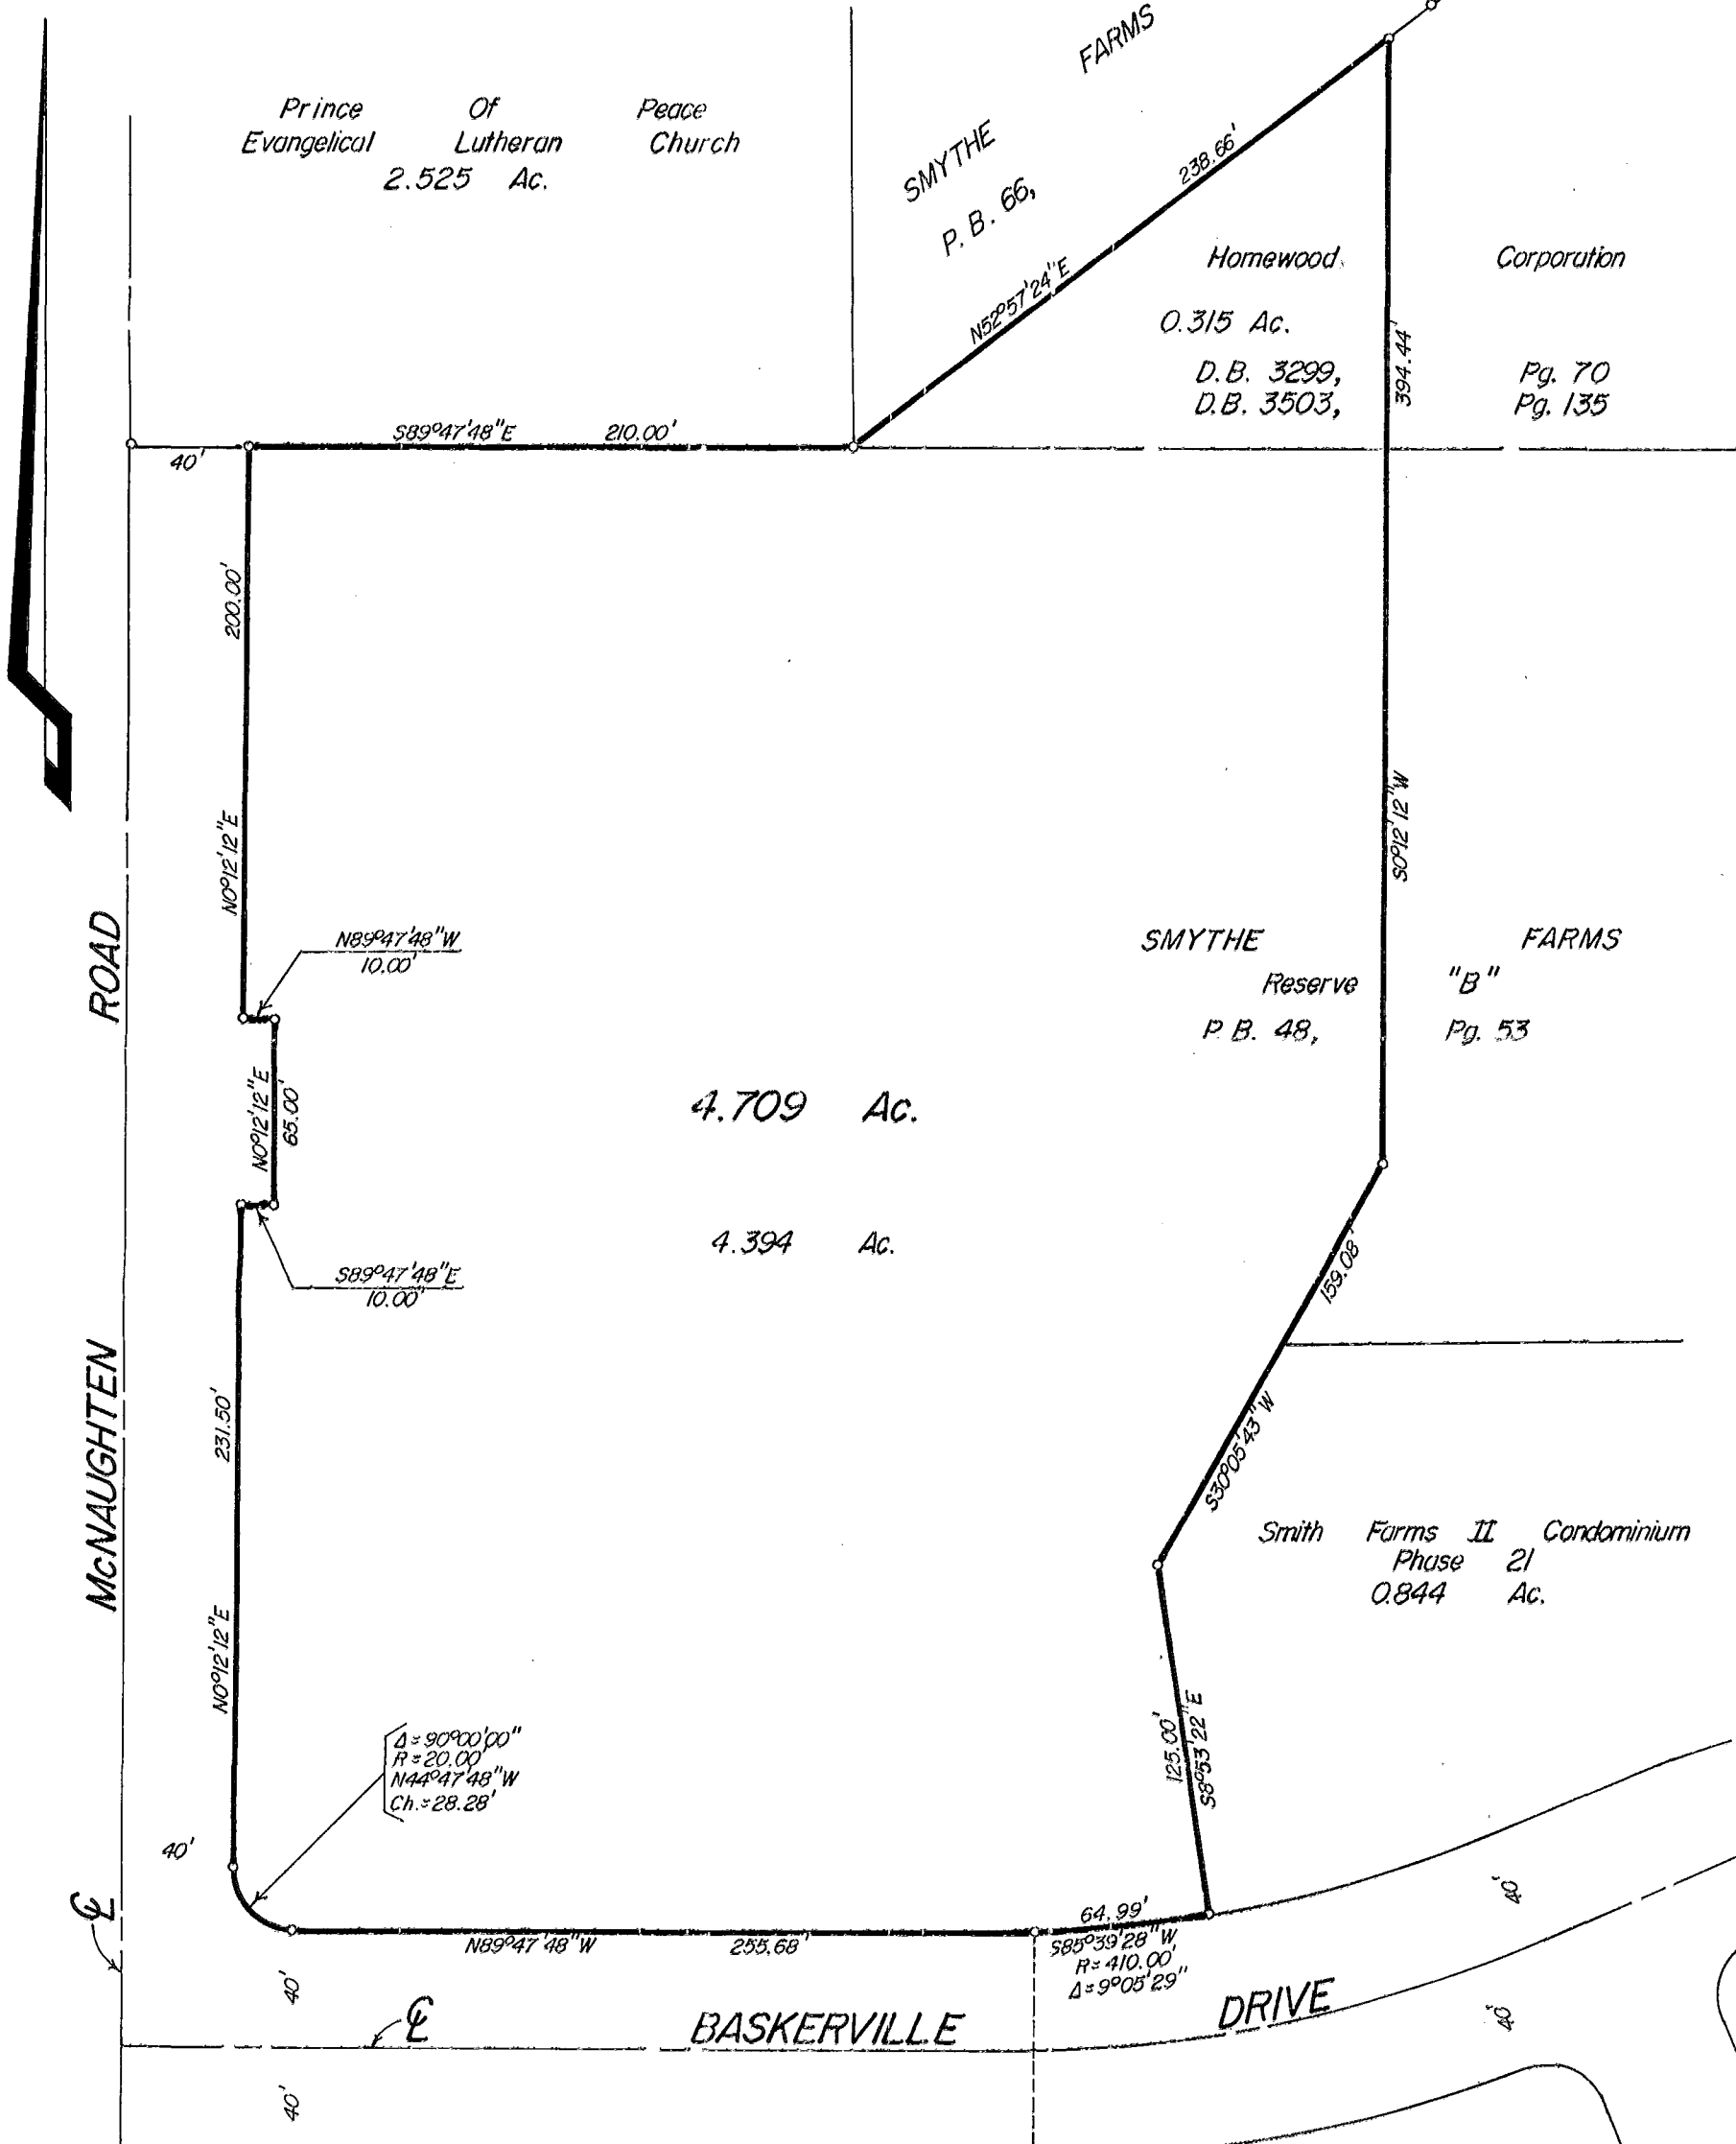


SCALE 1" = 60'

○ = IRON PIN

FEBRUARY 4, 1992

RECORD REFERENCES P.B. 48, Pg. 53

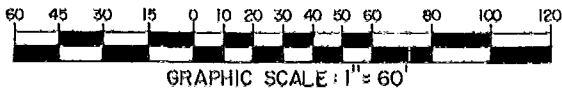

BASIS OF BEARINGS:
 The bearings are based on the same meridian as those shown on the recorded plat of "Smythe Farms", of record in Plat Book 48, Page 53.

E.M.H.&T. INC.

By James R. Hise
 Professional Surveyor No. 6919