


0-106-E

1.709 Ac.

FRANK H. VOGEL ET AL.

WH. A. & ANNA SMITH

3730
120
090
094
W
M
A
I
W
S
T
1947
1065
03

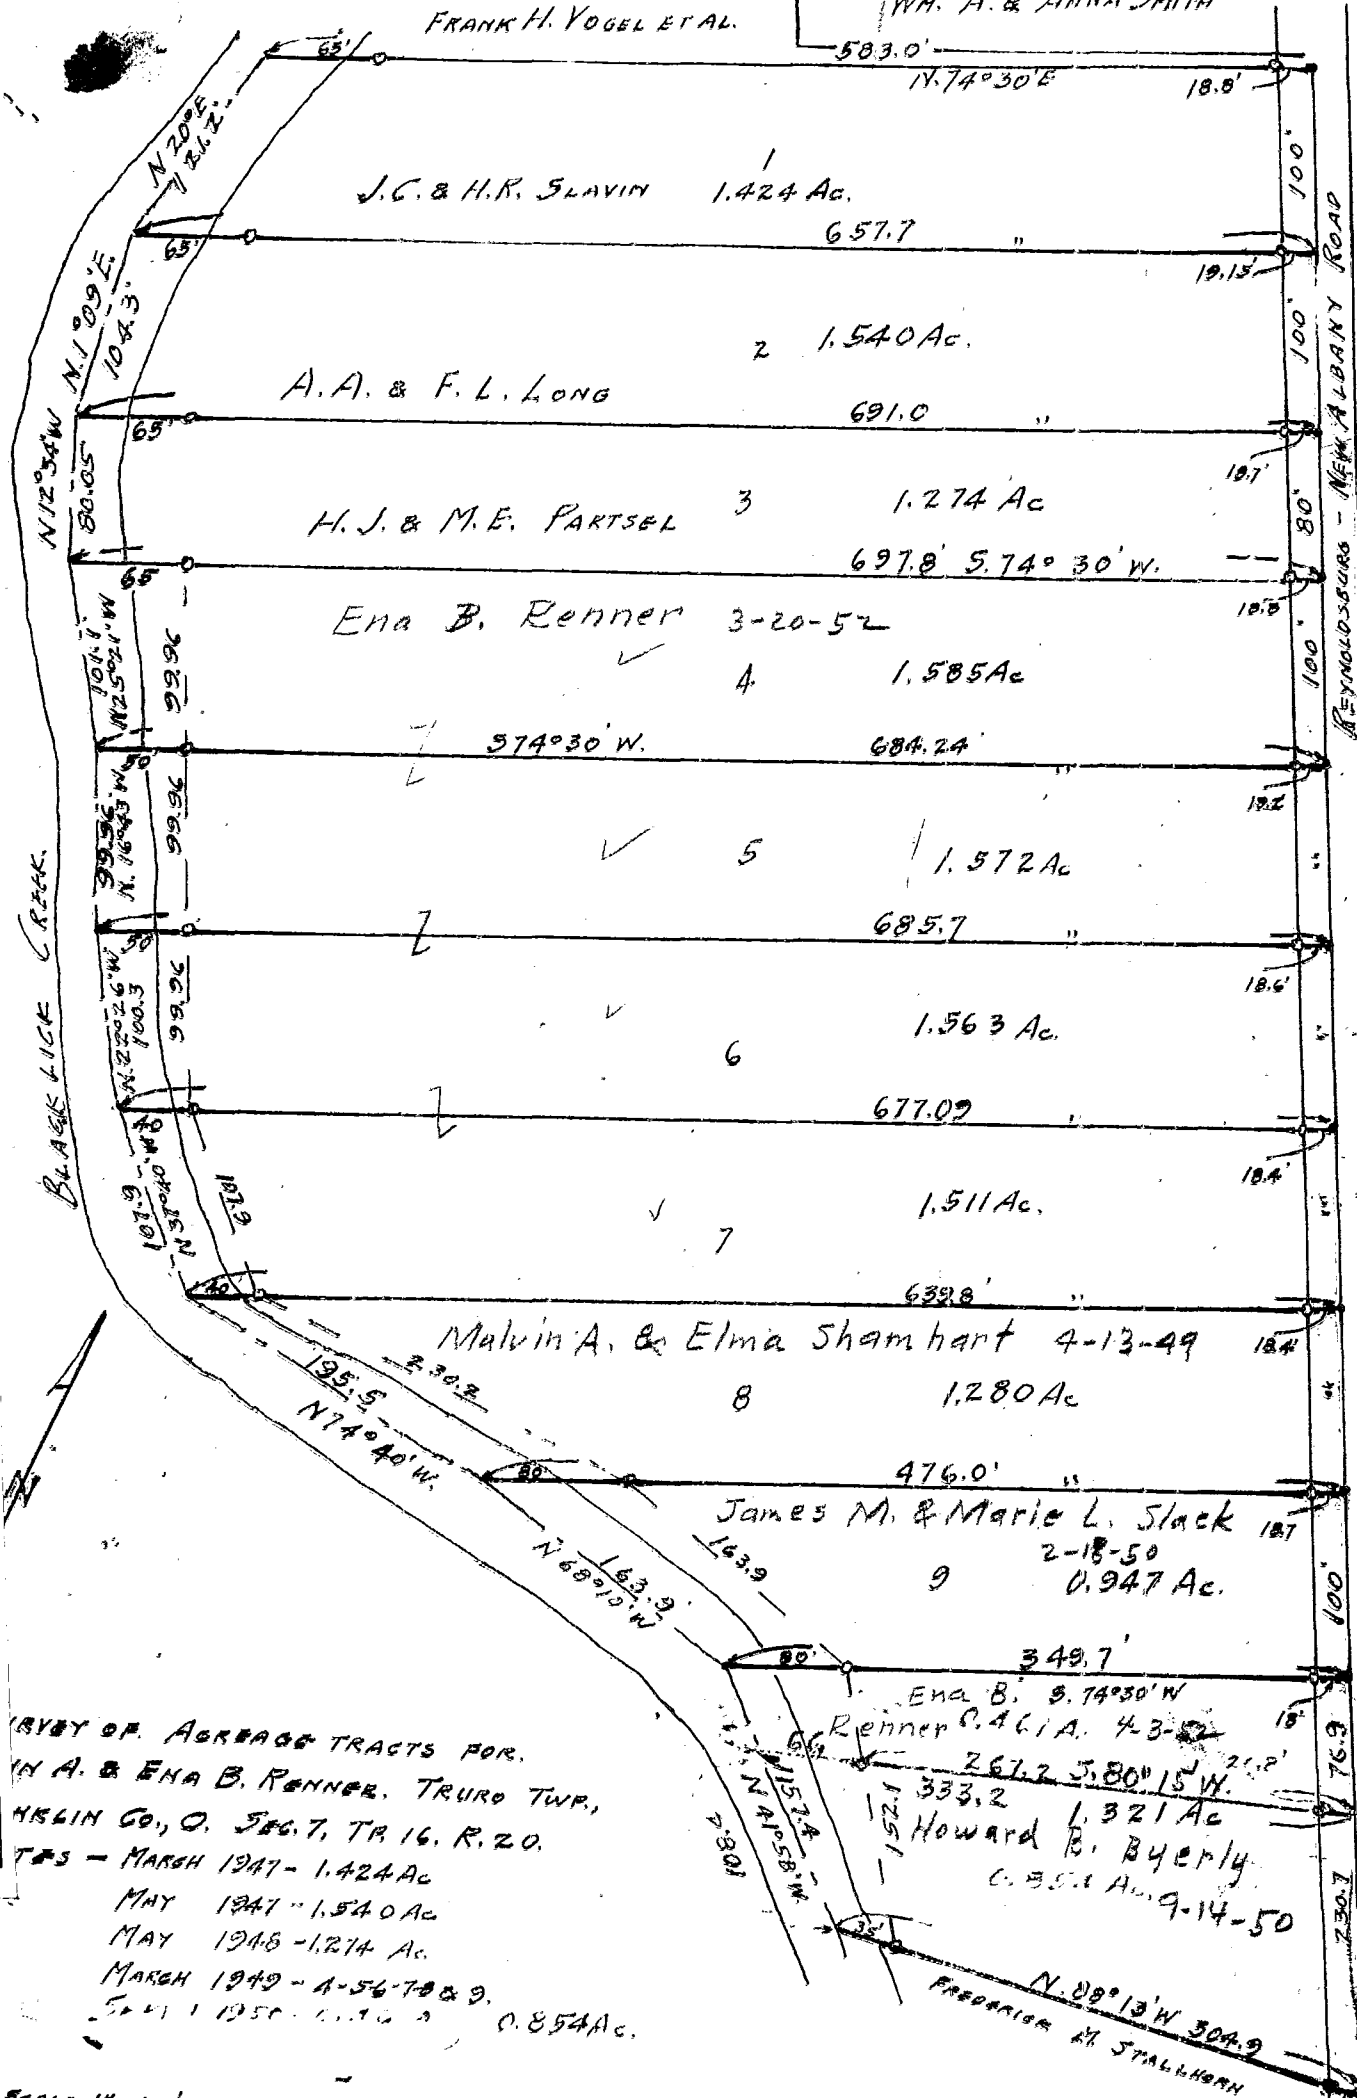

SURVEY OF AGRICULTURE TRACTS FOR
 W. A. & ANNA B. RENNER, TRURO TWP.,
 HENKIN CO., O. SEC. 7, TR. 16, R. 20.
 MARCH 1947 - 1.424 Ac.
 MAY 1947 - 1.540 Ac.
 MAY 1948 - 1.274 Ac.
 MARCH 1949 - 1.567 & 9.
 MAY 1950 - 1.176 & 2, 0.854 Ac.

SCALE 1" = 100', O = IRON PIPE, * = R.R. SPIKE.

W. J. ZWANN
 REG. SURVEYOR # 403.

188107125

0-106