


PROPOSED LOT SPLIT "EXHIBIT A"

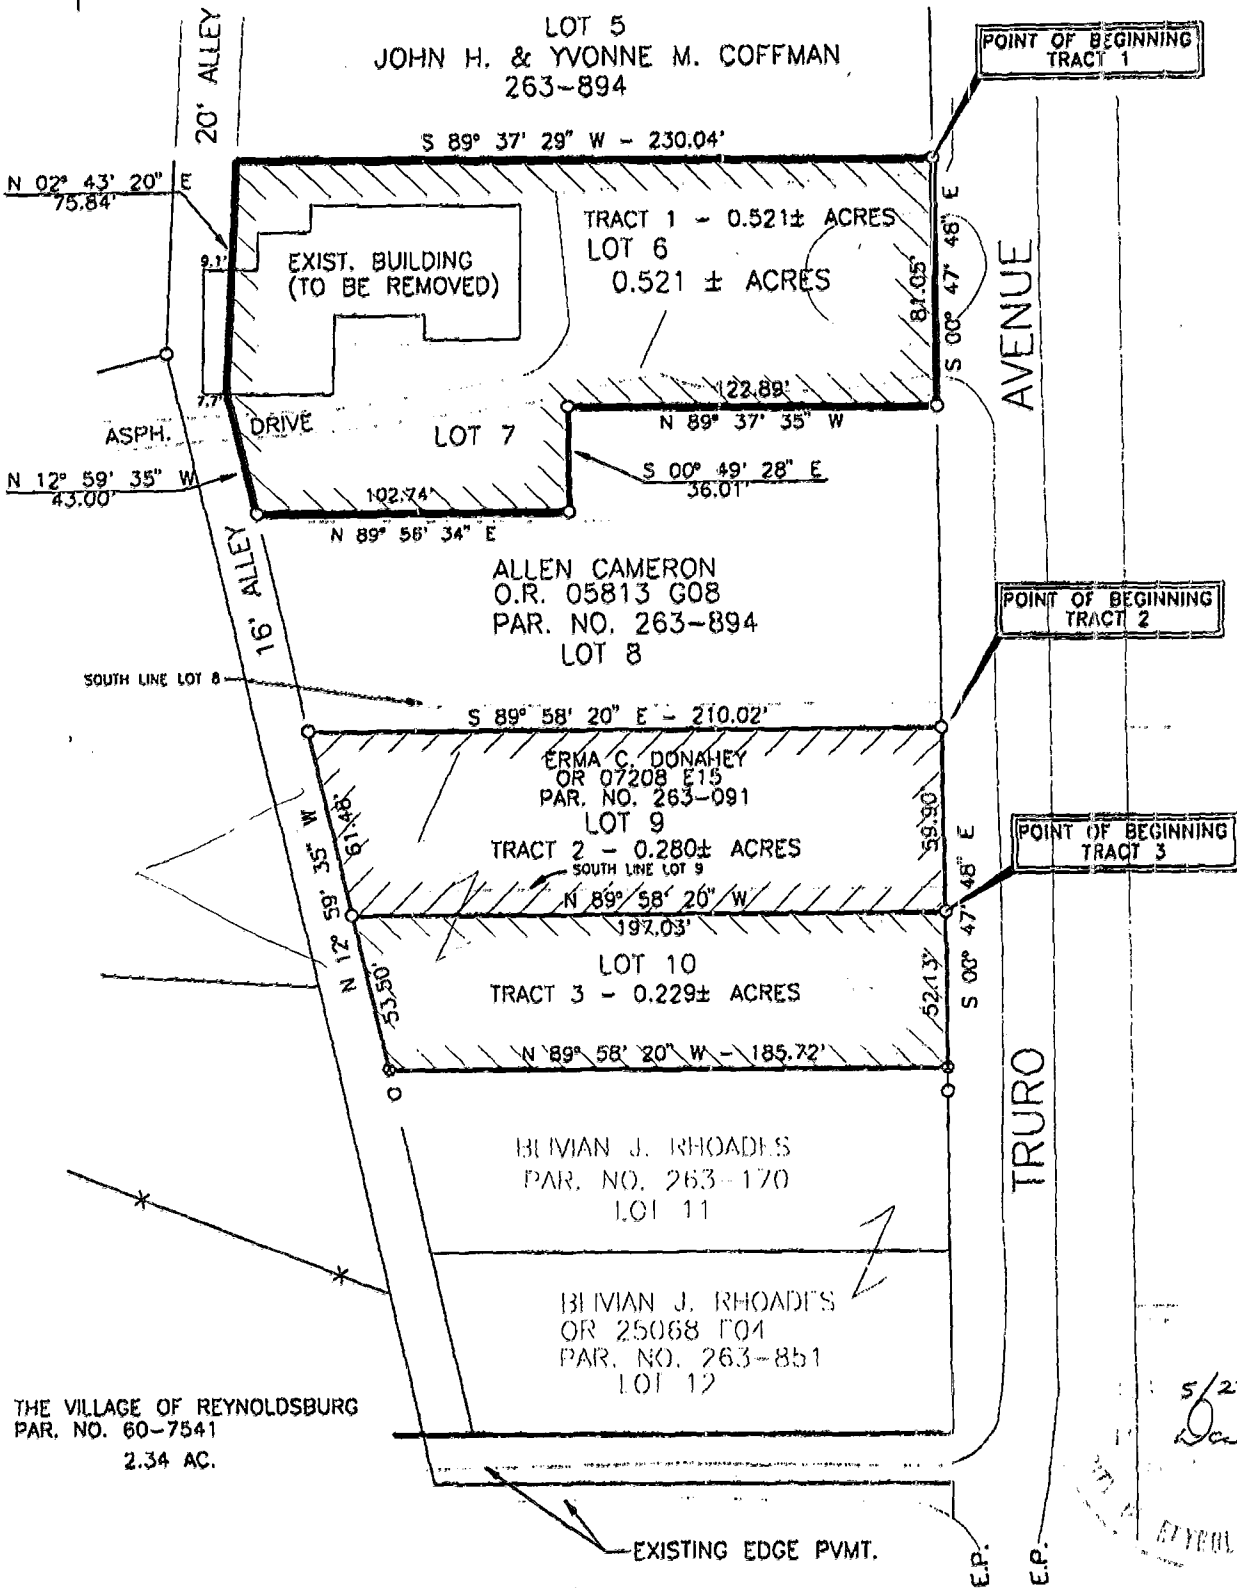


5/27/98
Don G. Miller

THE VILLAGE OF REYNOLDSBURG
PAR. NO. 60-7541
2.34 AC.

SITUATED IN THE STATE OF OHIO, COUNTY OF FRANKLIN, CITY OF REYNOLDSBURG, TOWNSHIP OF TRURO, SECTION 18, TWP. 16N RANGE 20W, REFUGEE LANDS, AND BEING PART OF AYER'S FIRST ADDITION TO REYNOLDSBURG AS RECORDED IN PLAT BOOK 10 PAGE 178 OF THE FRANKLIN COUNTY RECORDER'S RECORDS.

LEGEND

- 5/8" REBAR (FOUND)
- 5/8" REBAR & CAP (SET)
- OTHER AS LABELED

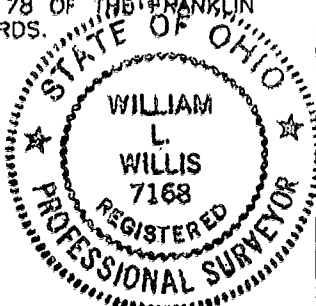

William L. Willis
WILLIAM L. WILLIS P.S. 7168

Central Surveying Co., Ltd. 7563 East Main Street Reynoldsburg, Ohio 43068	
FOR: GOLD SEAL DEVELOPMENT CORP. 129 MINGO ST. CIRCLEVILLE, OHIO 43113	
Drawn By: WW	Checked By:
Scale: 1" = 60'	Date: FEB. 26, 1998
File Name:	Drawing Number:
Revisions:	970703

88 357 100