

SURVEY OF 3.119 ACRE TRACT

Located in part of Half Section 29, Township 16, Range 20

City of Reynoldsburg, Franklin County, Ohio

Surveyed & Platted
By

~~0-106~~
0-106-E

Consulting Engineers & Surveyors
Gahanna, Ohio


By *J. J. Evans*
Registered Surveyor No. 483

Scale 1" = 60'

June 24, 1966

● = Iron Pin Found
○ = Iron Pin Set

2660 052 034 E G E A H A M R D 1065

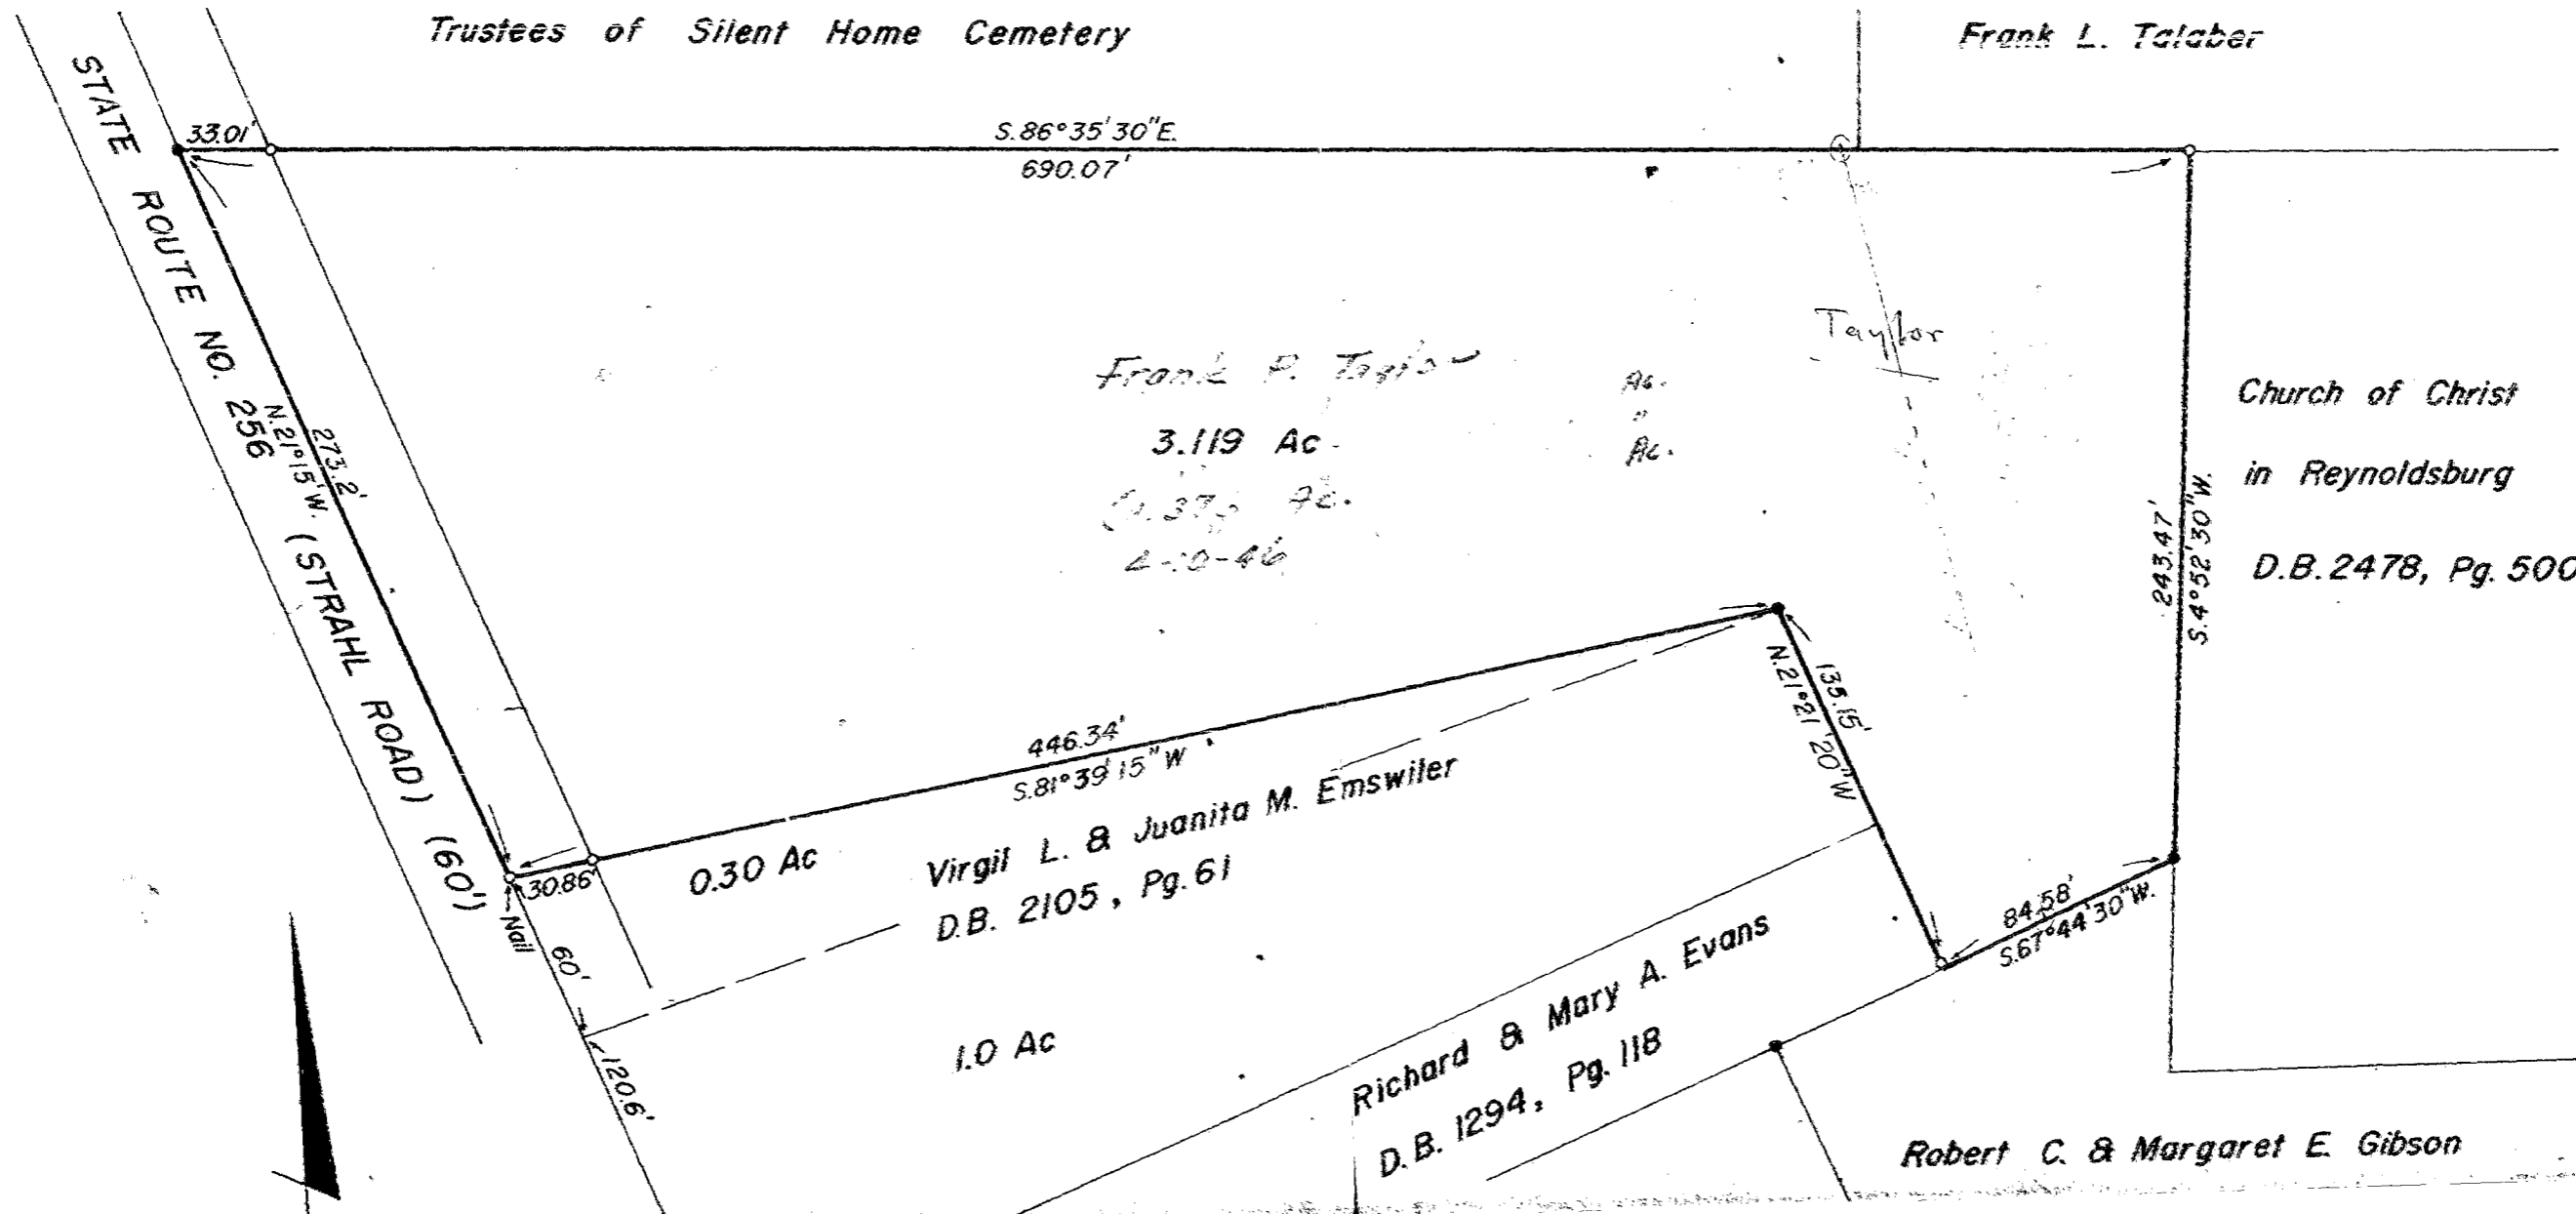

Trustees of Silent Home Cemetery

Frank L. Talaber

S. 86° 35' 30" E
690.07'

Frank P. Taylor
3.119 Ac.
2-10-46

Taylor

Church of Christ
in Reynoldsburg
D.B. 2478, Pg. 500

0.30 Ac

Virgil L. & Juanita M. Emswiler
D.B. 2105, Pg. 61

1.0 Ac

Richard & Mary A. Evans
D.B. 1294, Pg. 118

Robert C. & Margaret E. Gibson

