


182167119  
1935106775

0-103

B

N

NORTH BOUND JAMES ROAD RAMP

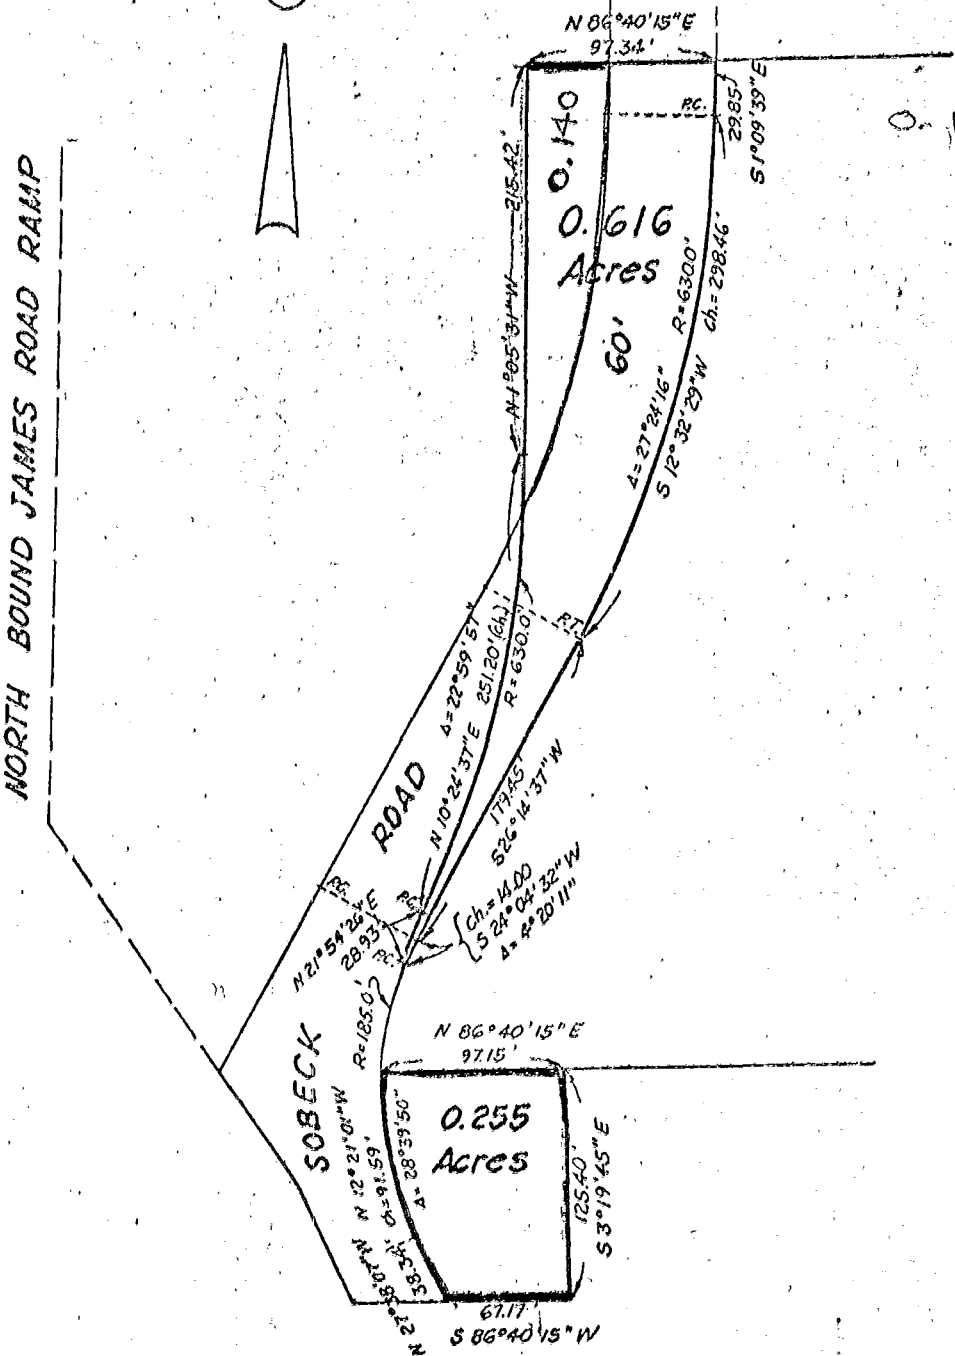

0.103

0.616  
0.476  
-----  
0.140

0.616 & 0.255 ACRE TRACTS  
PT. HALF SECS 53 & 54, SEC 30, TWP 12, R-21  
REFUGEE LANDS  
CITY OF COLUMBUS, OHIO

for  
**MRS. DONALD A. KLOSS**

Scale 1" = 100'

July, 1967

THE JENNINGS-LAWRENCE CO.  
Civil Engineers and Surveyors  
555 Buttles Avenue  
Columbus 15, Ohio

*Ernest R. Steep*  
Registered Surveyor

2470 120 058 025 E JAMES W REFUGEE 1967 1032 003