


SURVEY OF ACREAGE PARCELS
SECTION 19, TOWNSHIP 15, RANGE 20
CONGRESS LAND
CITY OF COLUMBUS, FRANKLIN COUNTY, OHIO

81956-775

SCALE 1" = 200'

JUNE 17, 1999

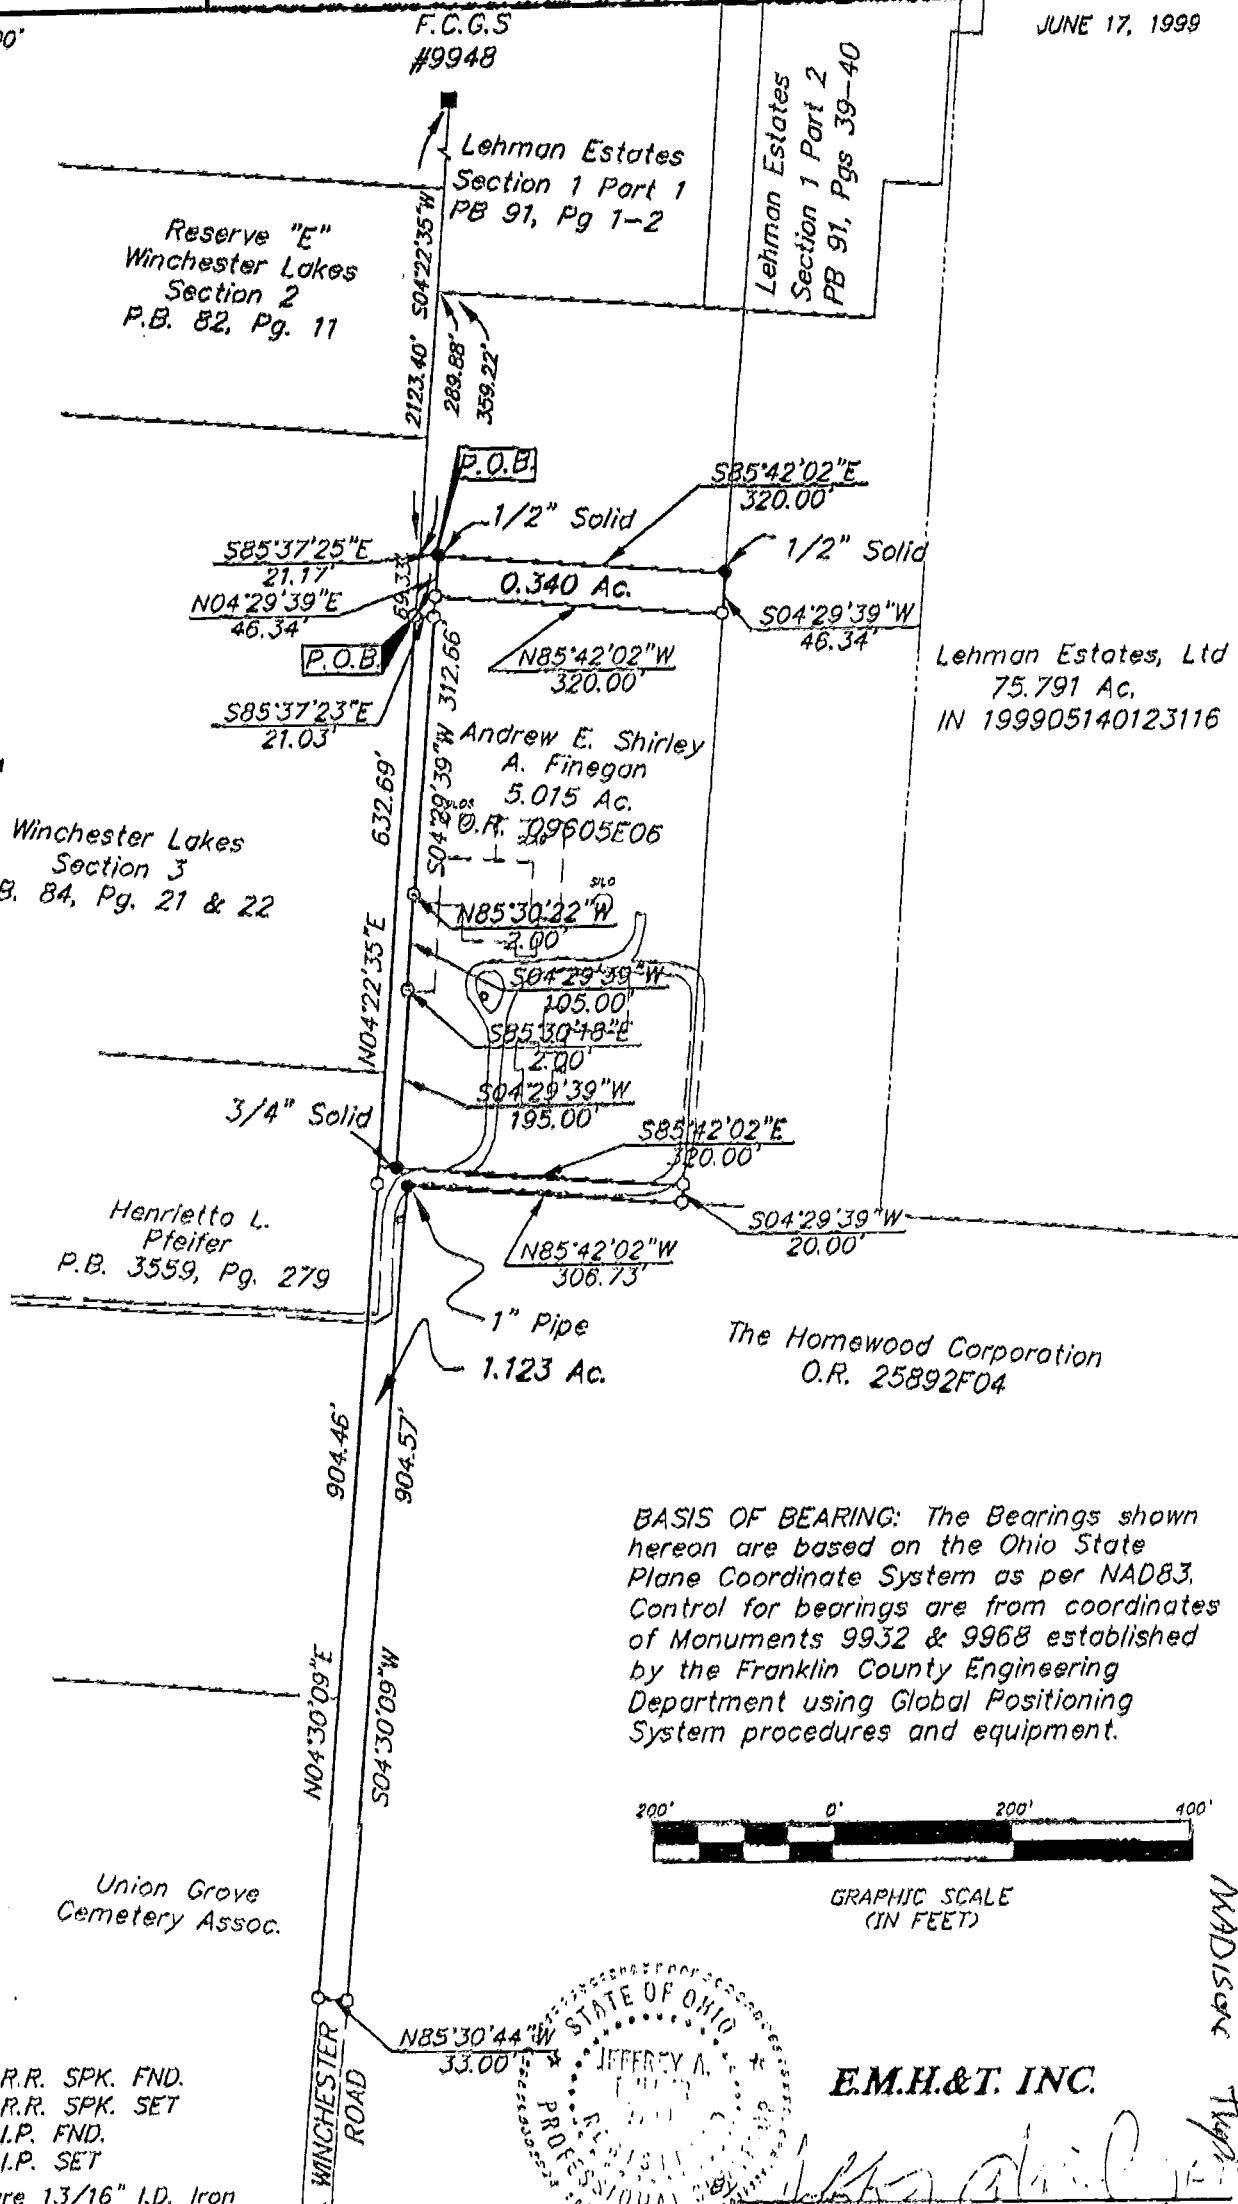

Lehman Estates, Ltd
75.791 Ac.
IN 199905140123116

BASIS OF BEARING: The Bearings shown hereon are based on the Ohio State Plane Coordinate System as per NAD83. Control for bearings are from coordinates of Monuments 9932 & 9968 established by the Franklin County Engineering Department using Global Positioning System procedures and equipment.



GRAPHIC SCALE (IN FEET)

- ▲ = R.R. SPK. FND.
- △ = R.R. SPK. SET
- = I.P. FND.
- = I.P. SET

I.P.S Set are 13/16" I.D. Iron pipe w/ cap inscribed EMH&T.



E.M.H.&T. INC.

Professional Surveyor No. 7211

MADISON

0-46-B