


SURVEY OF ACREAGE PARCEL
 LOCATED IN
 SECTION 29, TOWNSHIP 11, RANGE 21
 CONGRESS LANDS
 VILLAGE OF GROVEPORT, FRANKLIN COUNTY, OHIO

SCALE 1" = 200'

MAY 04, 2002

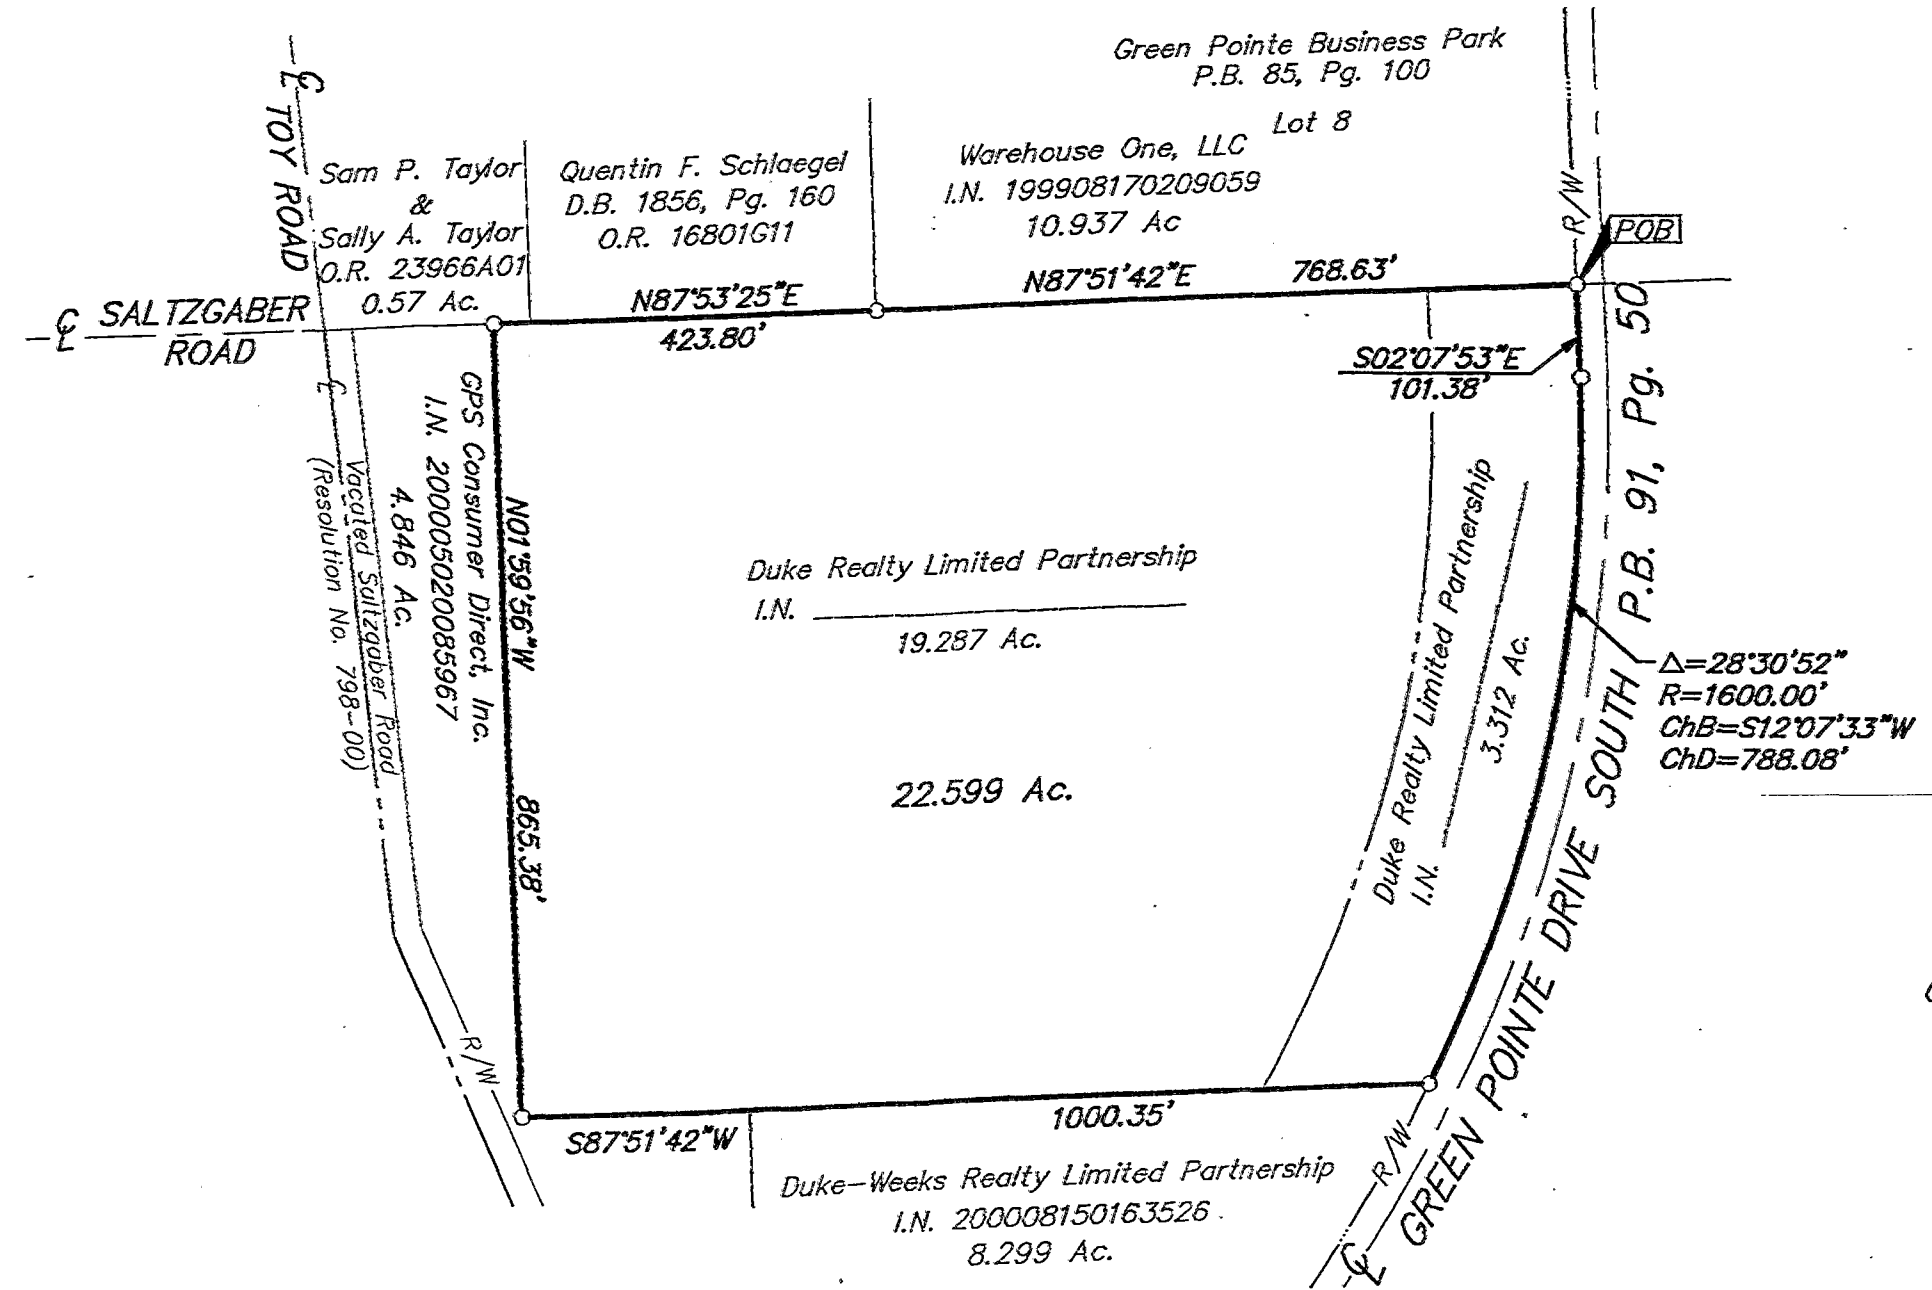

APPROVED-NO PLAT REQUIRED
 VILLAGE OF GROVEPORT
 5-10-02
John C. Dodgion
 AUTHORIZED SIGNATURE



- = MON. FND.
- = I.P. FND.
- = I.P. SET
- ◆ = MAG. NAIL FND.
- = MAG. NAIL SET
- ▲ = R.R. SPK. FND.
- △ = R.R. SPK. SET
- ◆ = P.K. NAIL FND.

I.P.S Set are 13/16" I.D. Iron pipe W/ cap inscribed EMHT INC



GRAPHIC SCALE (IN FEET)

BASIS OF BEARINGS: Bearings are based on the same bearing system as Green Pointe Drive South as shown in Plat Book 91, Page 50.

By *John C. Dodgion*
 Professional Surveyor No. 8069