


SURVEY OF ACREAGE PARCELS  
Section 29 Township 11  
Range 21, Congress Lands  
VILLAGE OF GROVEPORT, FRANKLIN COUNTY, OHIO

85106725  
85106700

SCALE 1" = 400'

SEPTEMBER, 1999


GRAPHIC SCALE

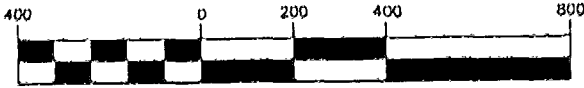

( IN FEET )  
1 inch = 400'ft.

The Basis of Bearing for this Drawing is N23-59-37W for the Centerline of Saltzgaber Road as shown of Record in DB 3445 Pg 584

85356725  
85356700

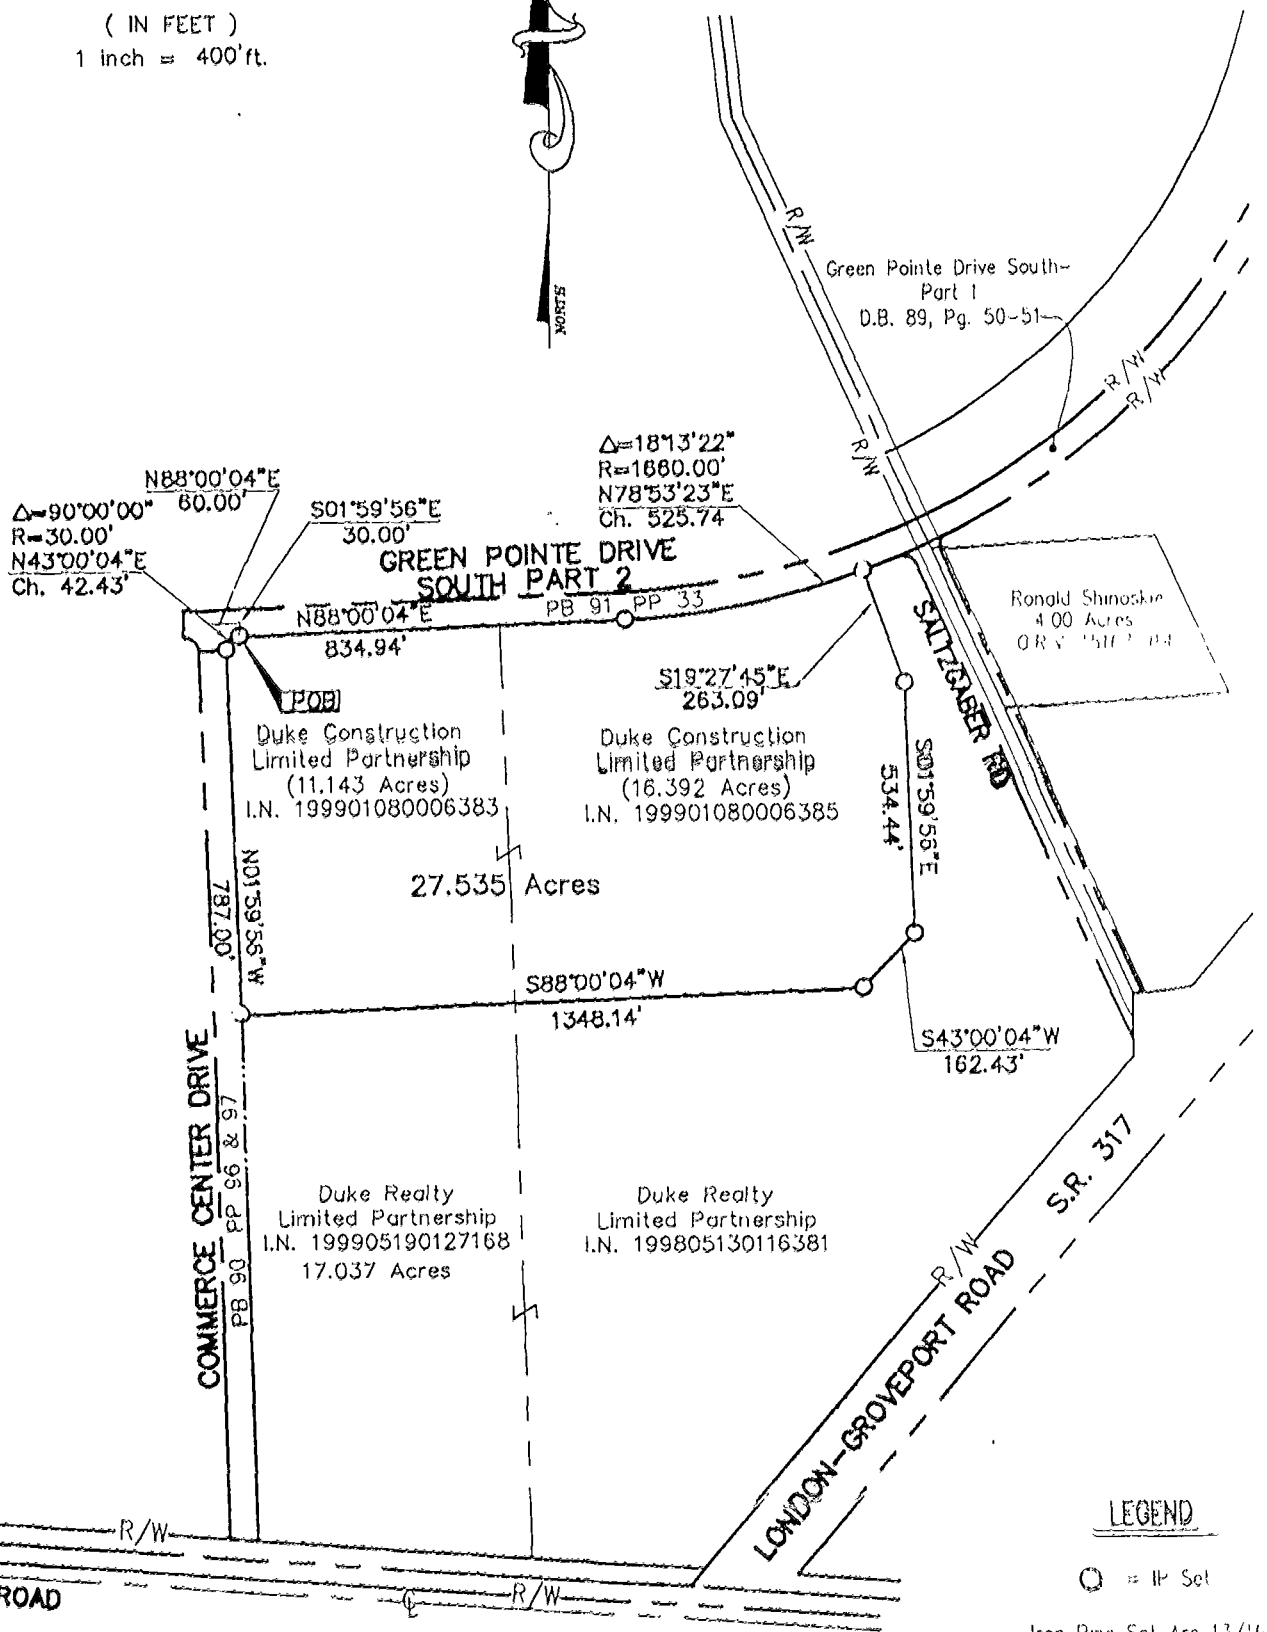

Ronald Shinoskie  
4.00 Acres  
O.R. 5117-04

Duke Construction Limited Partnership  
(11.143 Acres)  
I.N. 199901080006383

Duke Construction Limited Partnership  
(16.392 Acres)  
I.N. 199901080006385

Duke Realty Limited Partnership  
I.N. 199905190127168  
17.037 Acres

Duke Realty Limited Partnership  
I.N. 199805130116381

LEGEND

○ = IP Set

Iron Pins Set Are 1 3/16" I.D. Iron Pipe W/ Cap Inscribed EMH&T.



E. M. H. & T. INC.

By *Jeff Miller* 9-21-99  
Professional Surveyor No. 7211

Madison Twp  
D-44-F