


SCALE 1" = 200'

MARCH, 1999

The Basis of Bearing for this Drawing is N23-59-37W for the Centerline of Saltzgeber Road as shown of Record in DB 3445 Pg 584

85356725

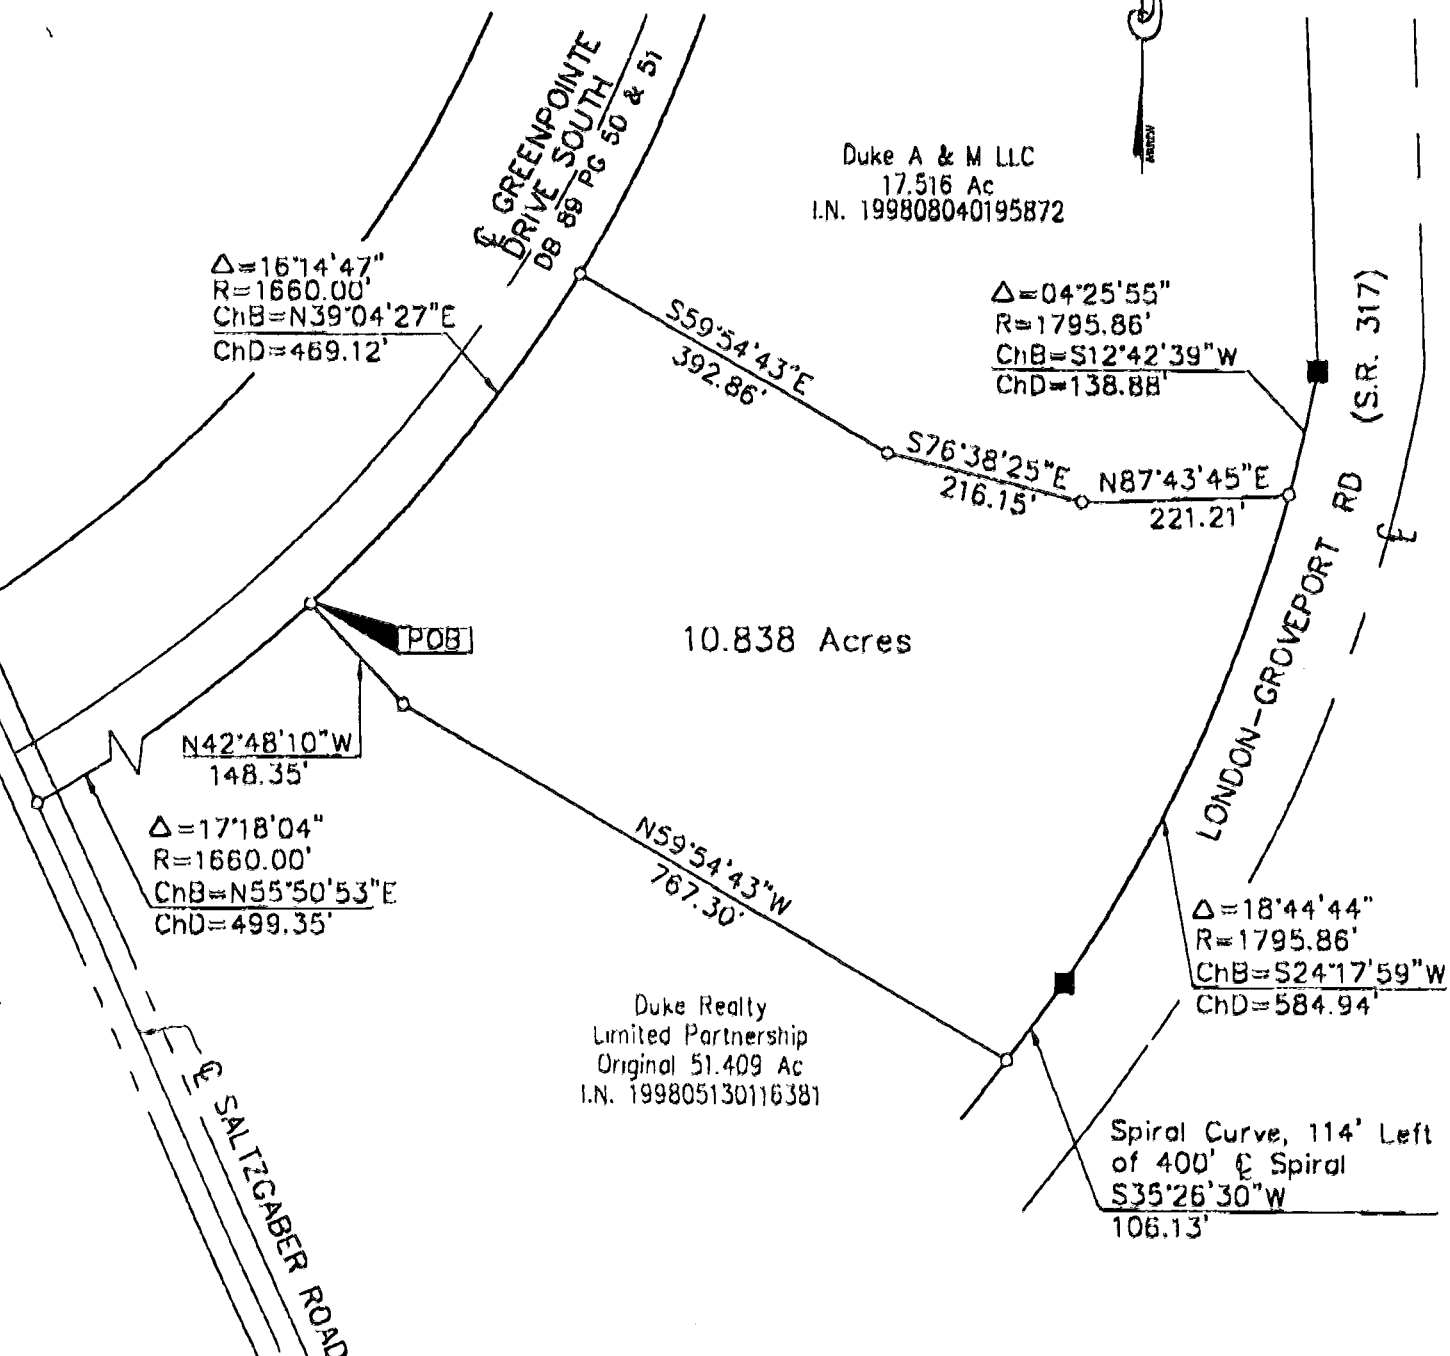

**LEGEND**

- = IP Set
- ⊙ = IP Fnd
- △ = RR Spk Set
- ▲ = RR Spk Fnd
- = Concrete ROW Monument Fnd

Iron Pins Set Are 13/16"  
 I.D. Iron Pipe W/Cap  
 Inscribed EMH&T



E.M.H.&T. INC.

By Jeffrey A. Miller 3-30-99  
 Professional Surveyor No. 7211

MADISON TWP.  
 O-44-F