


O-42-G  
S.W. MID PT. OF  
MAP PAGE

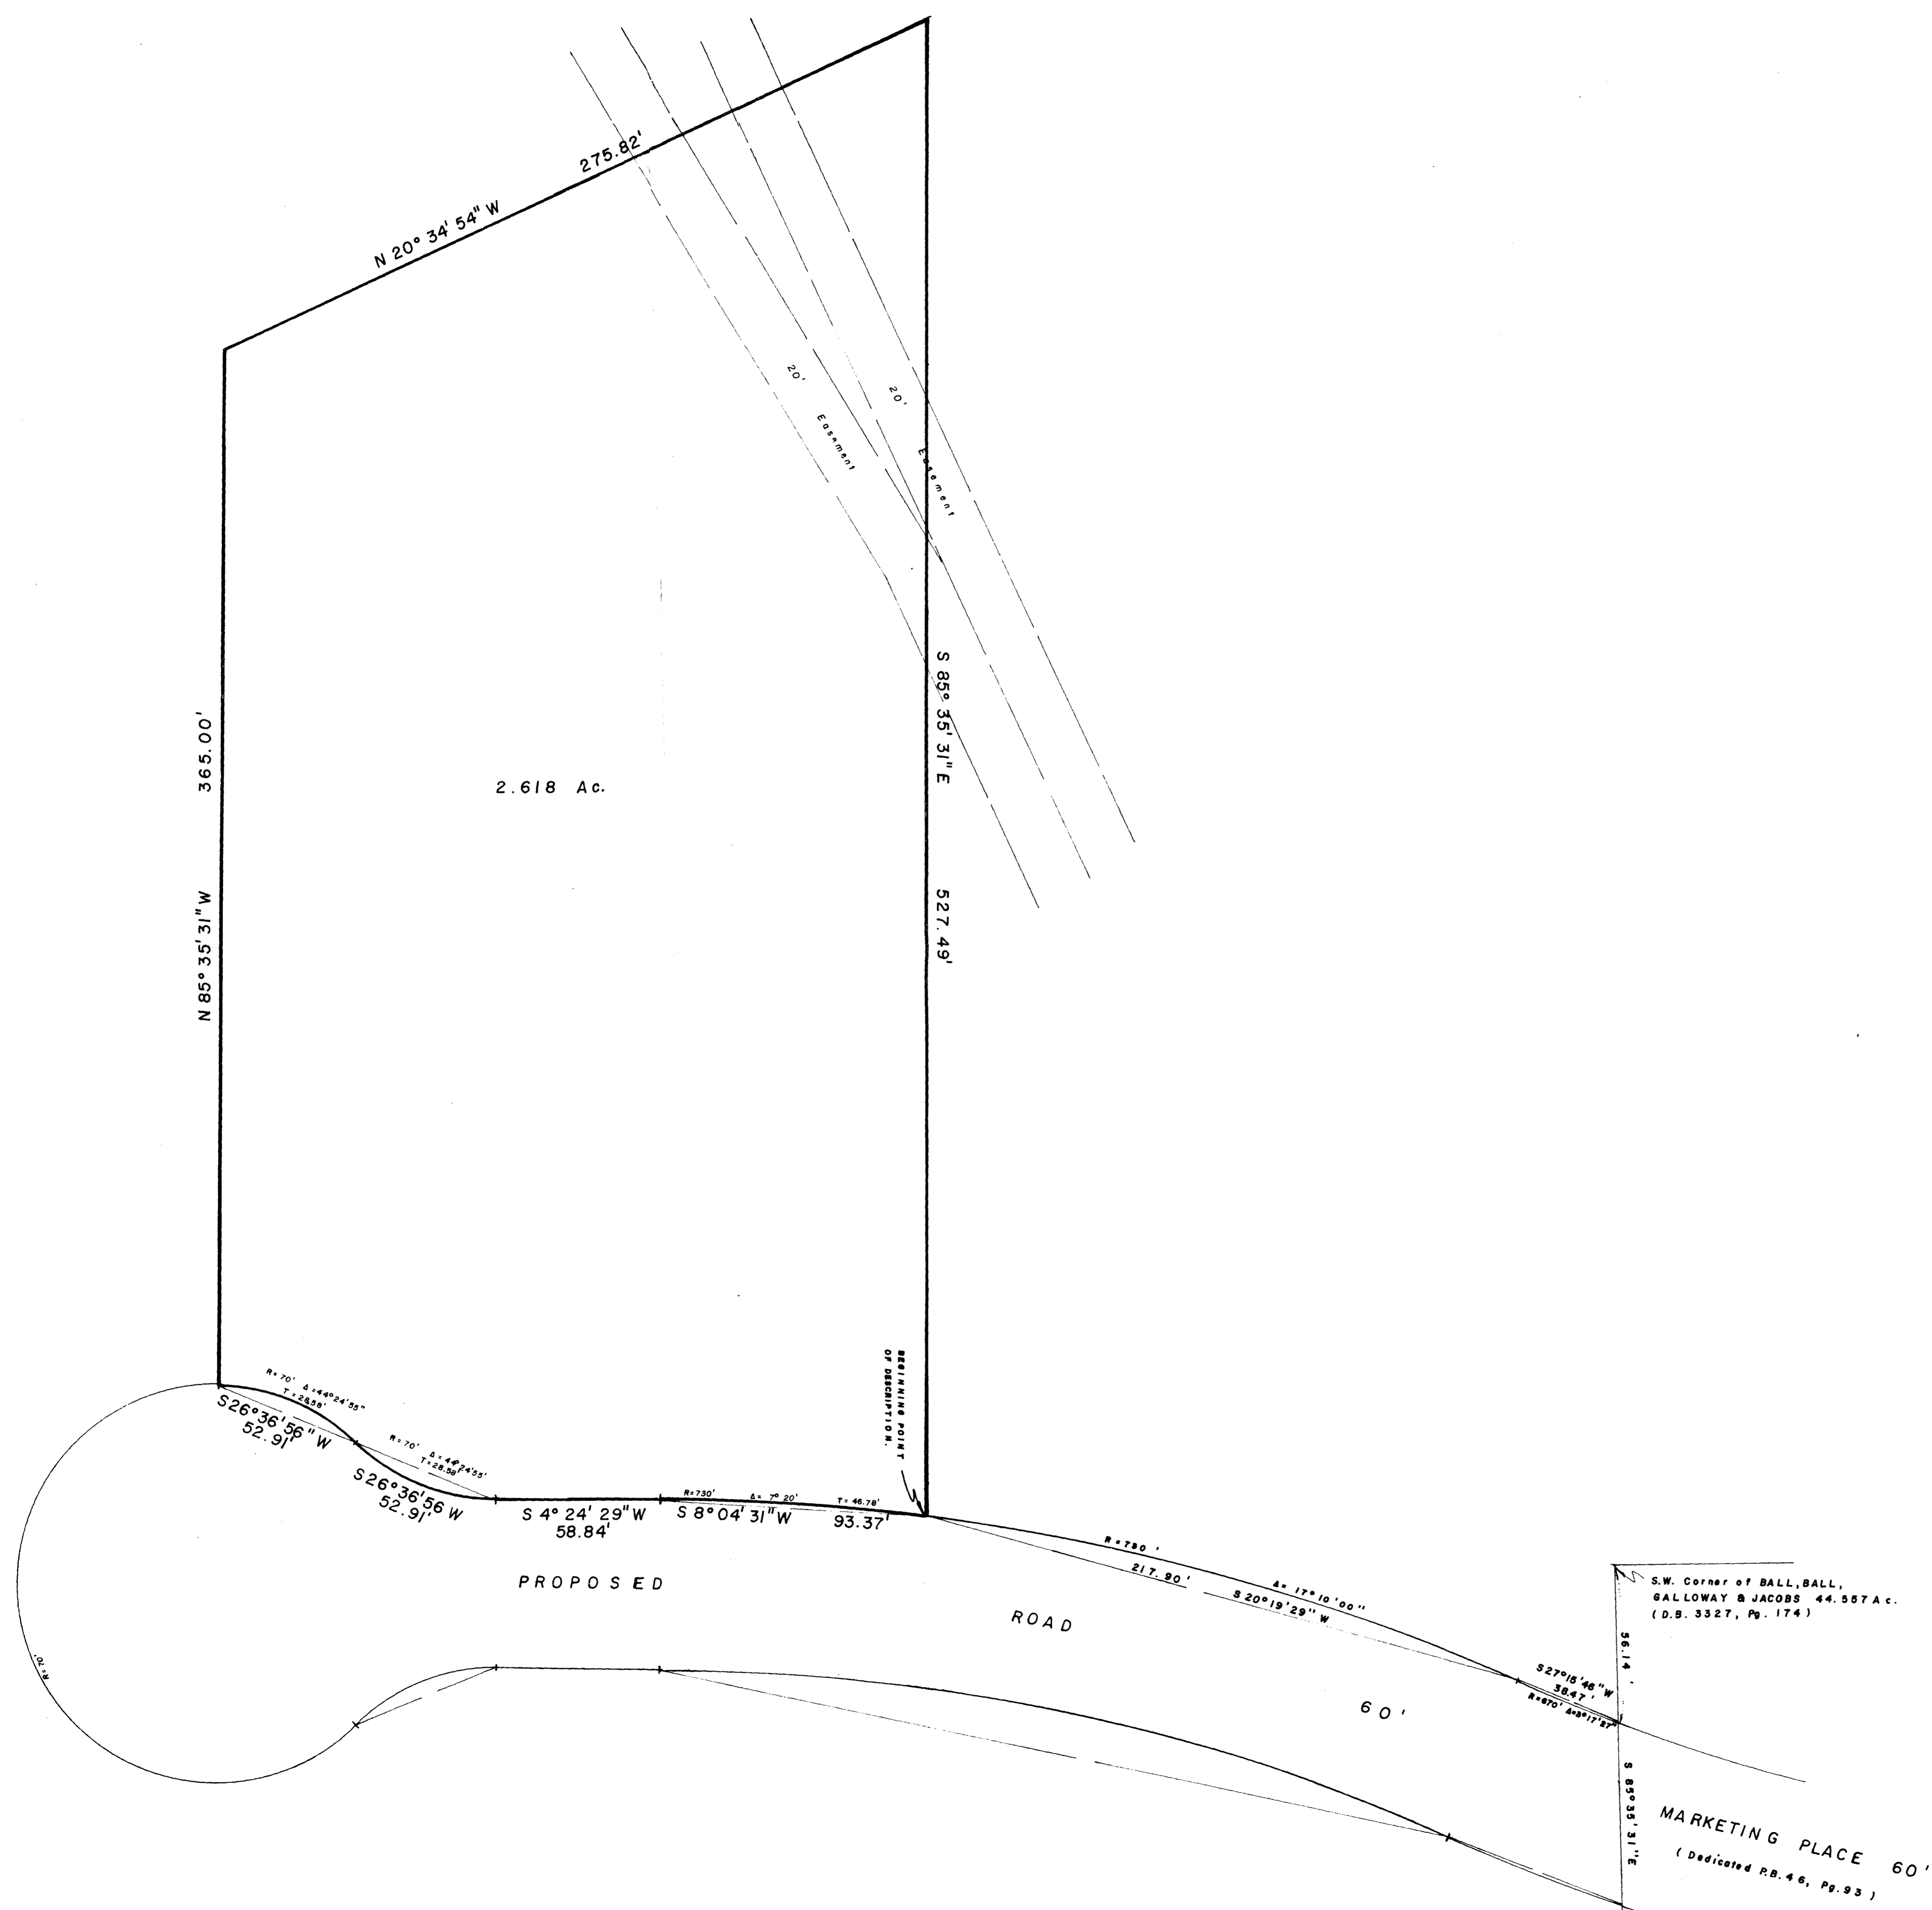

1" = 30'  
7 MAY 1977

MYERS SURVEYING COMPANY  
Civil Engineers & Surveyors  
Bexley, Ohio