



C-24-B

Survey of Two 6.95-acre Tracts
in the SE 1/4 section 13, in the Village of
Obetz, Franklin County, Ohio:
for

Don Green

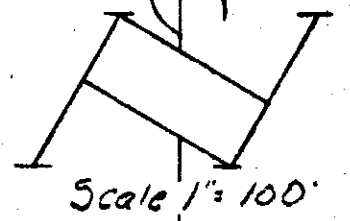


Scale 1" = 100'

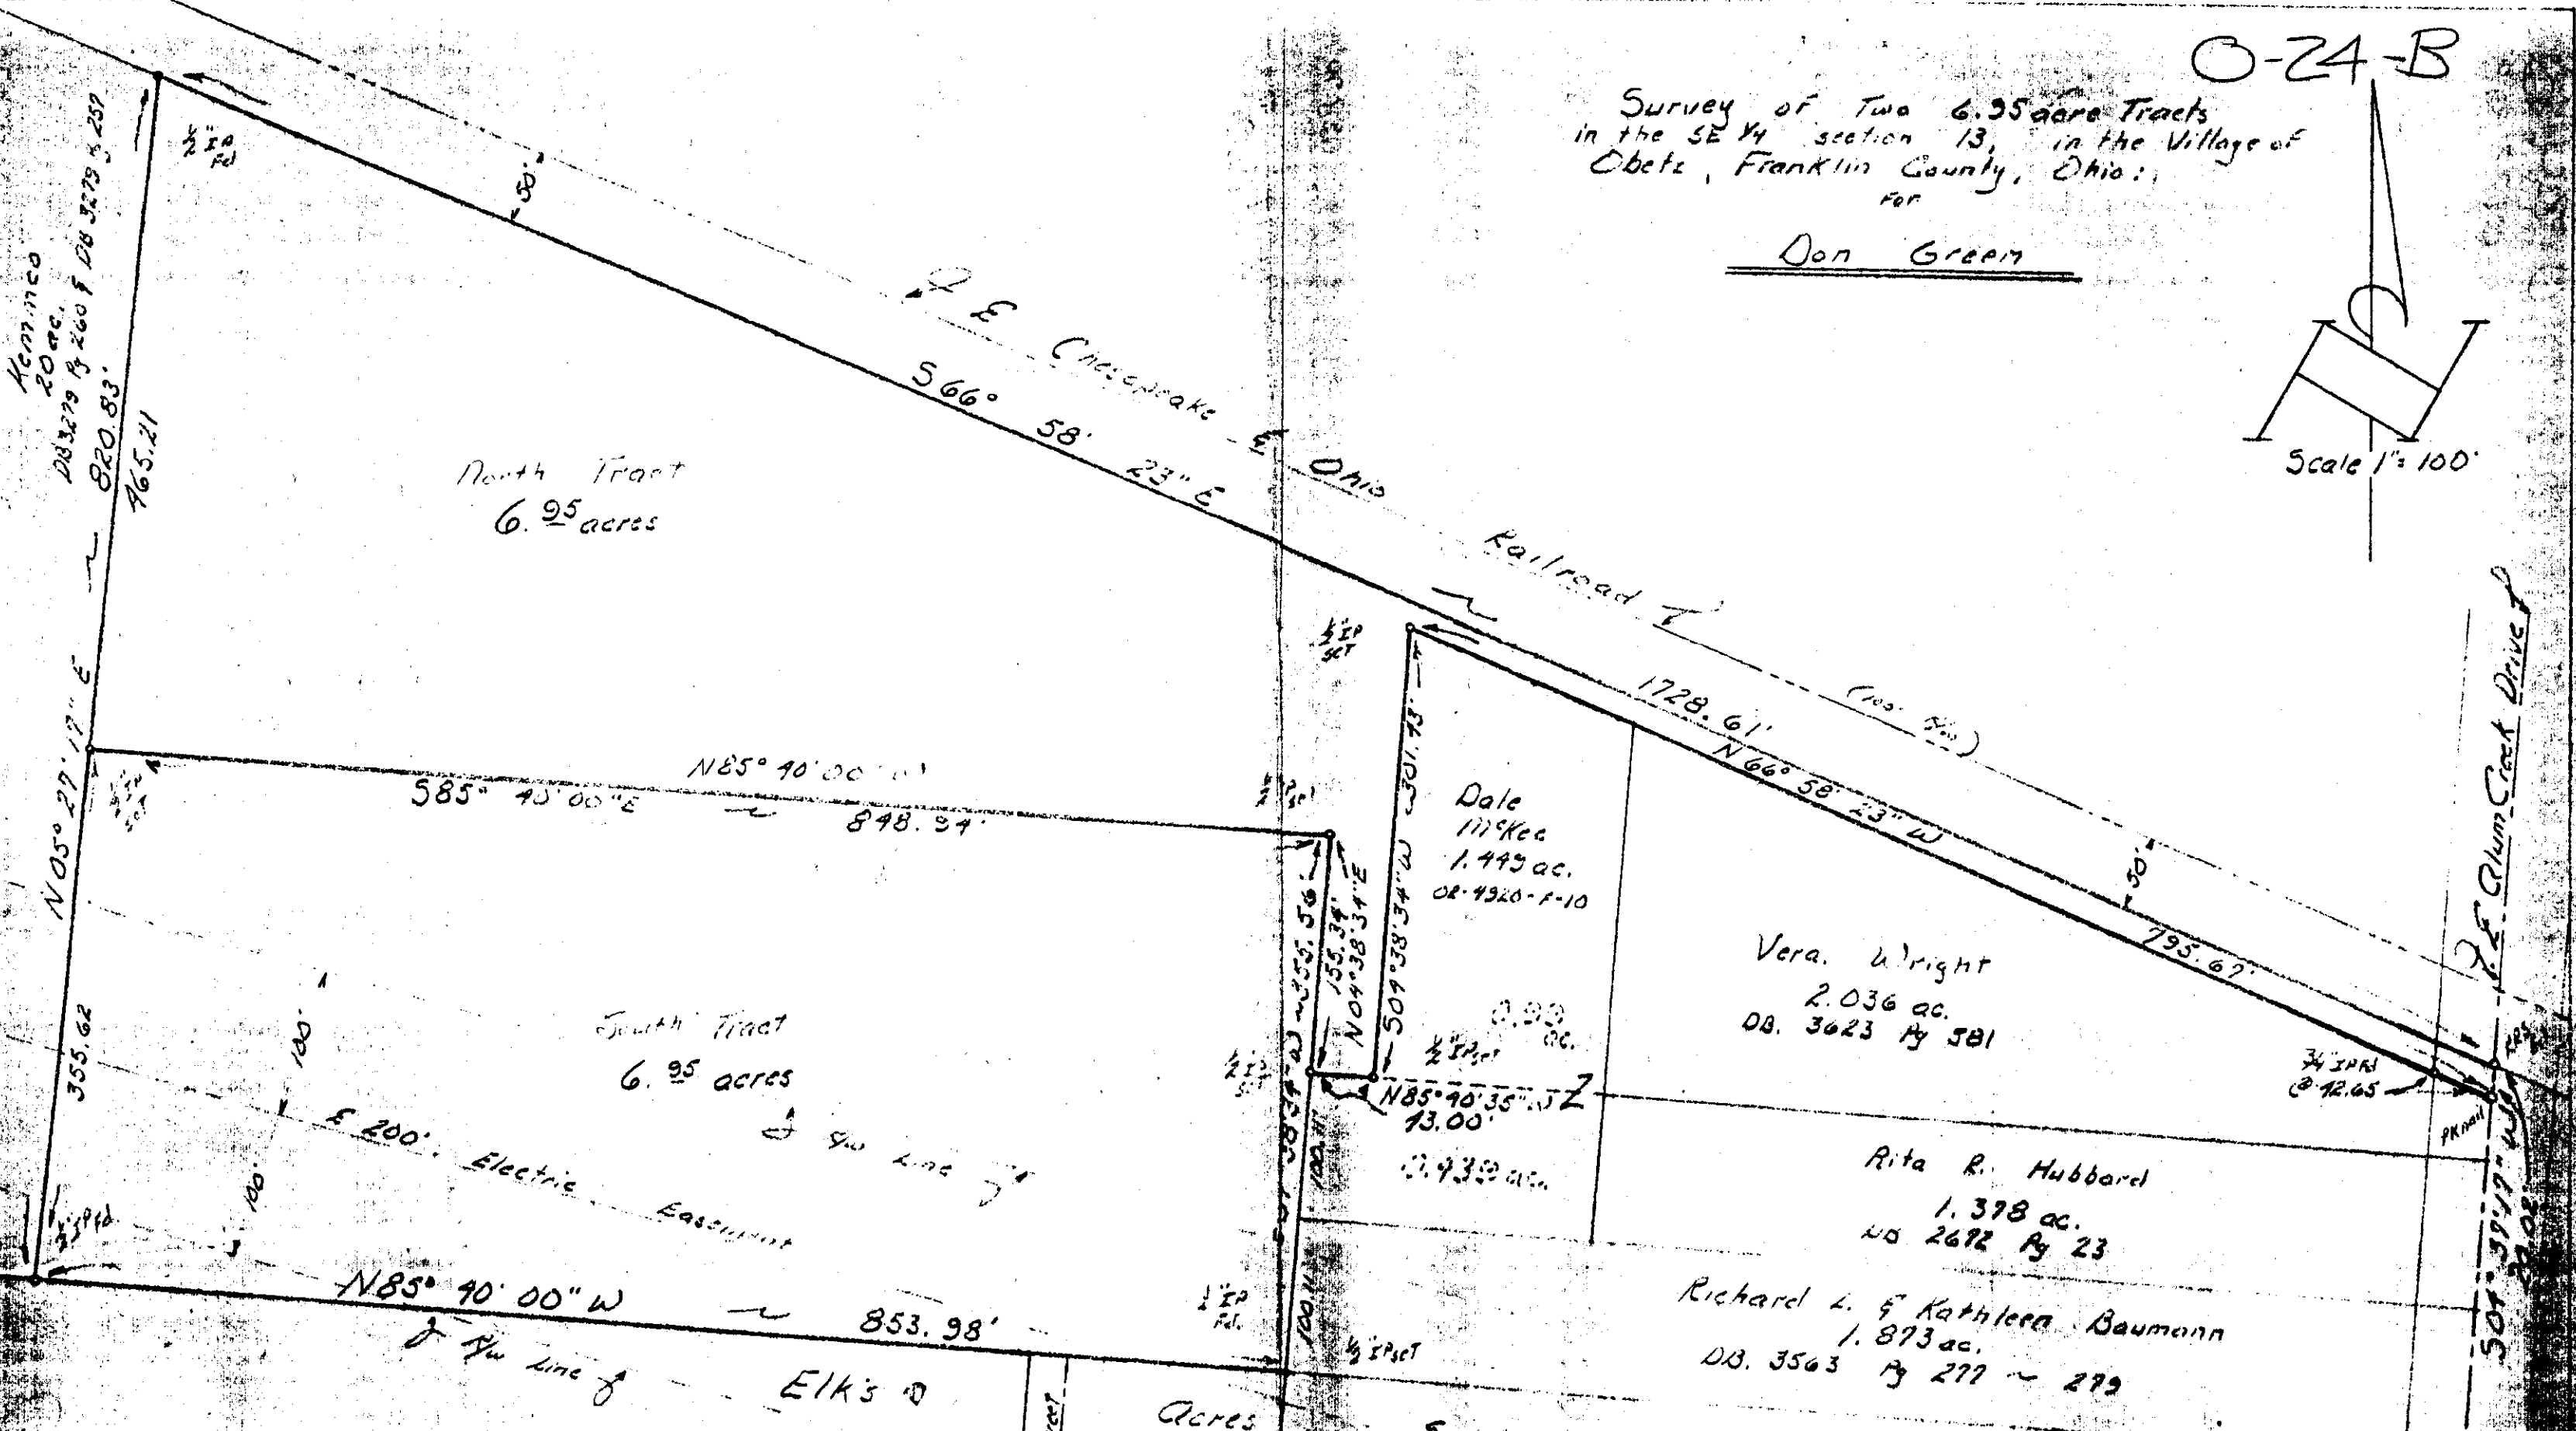

Louis F Haines

354 Kessler Street
Groveport, Ohio 43125
Phone 837-2181

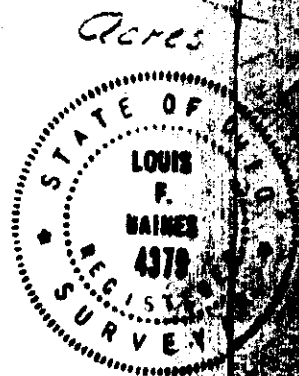

I HEREBY CERTIFY THE PLAT SHOWN HEREON
IS CORRECT AS SURVEYED BY US.

DATE: Dec 15, 1965

SIGNED: Louis F. Haines